


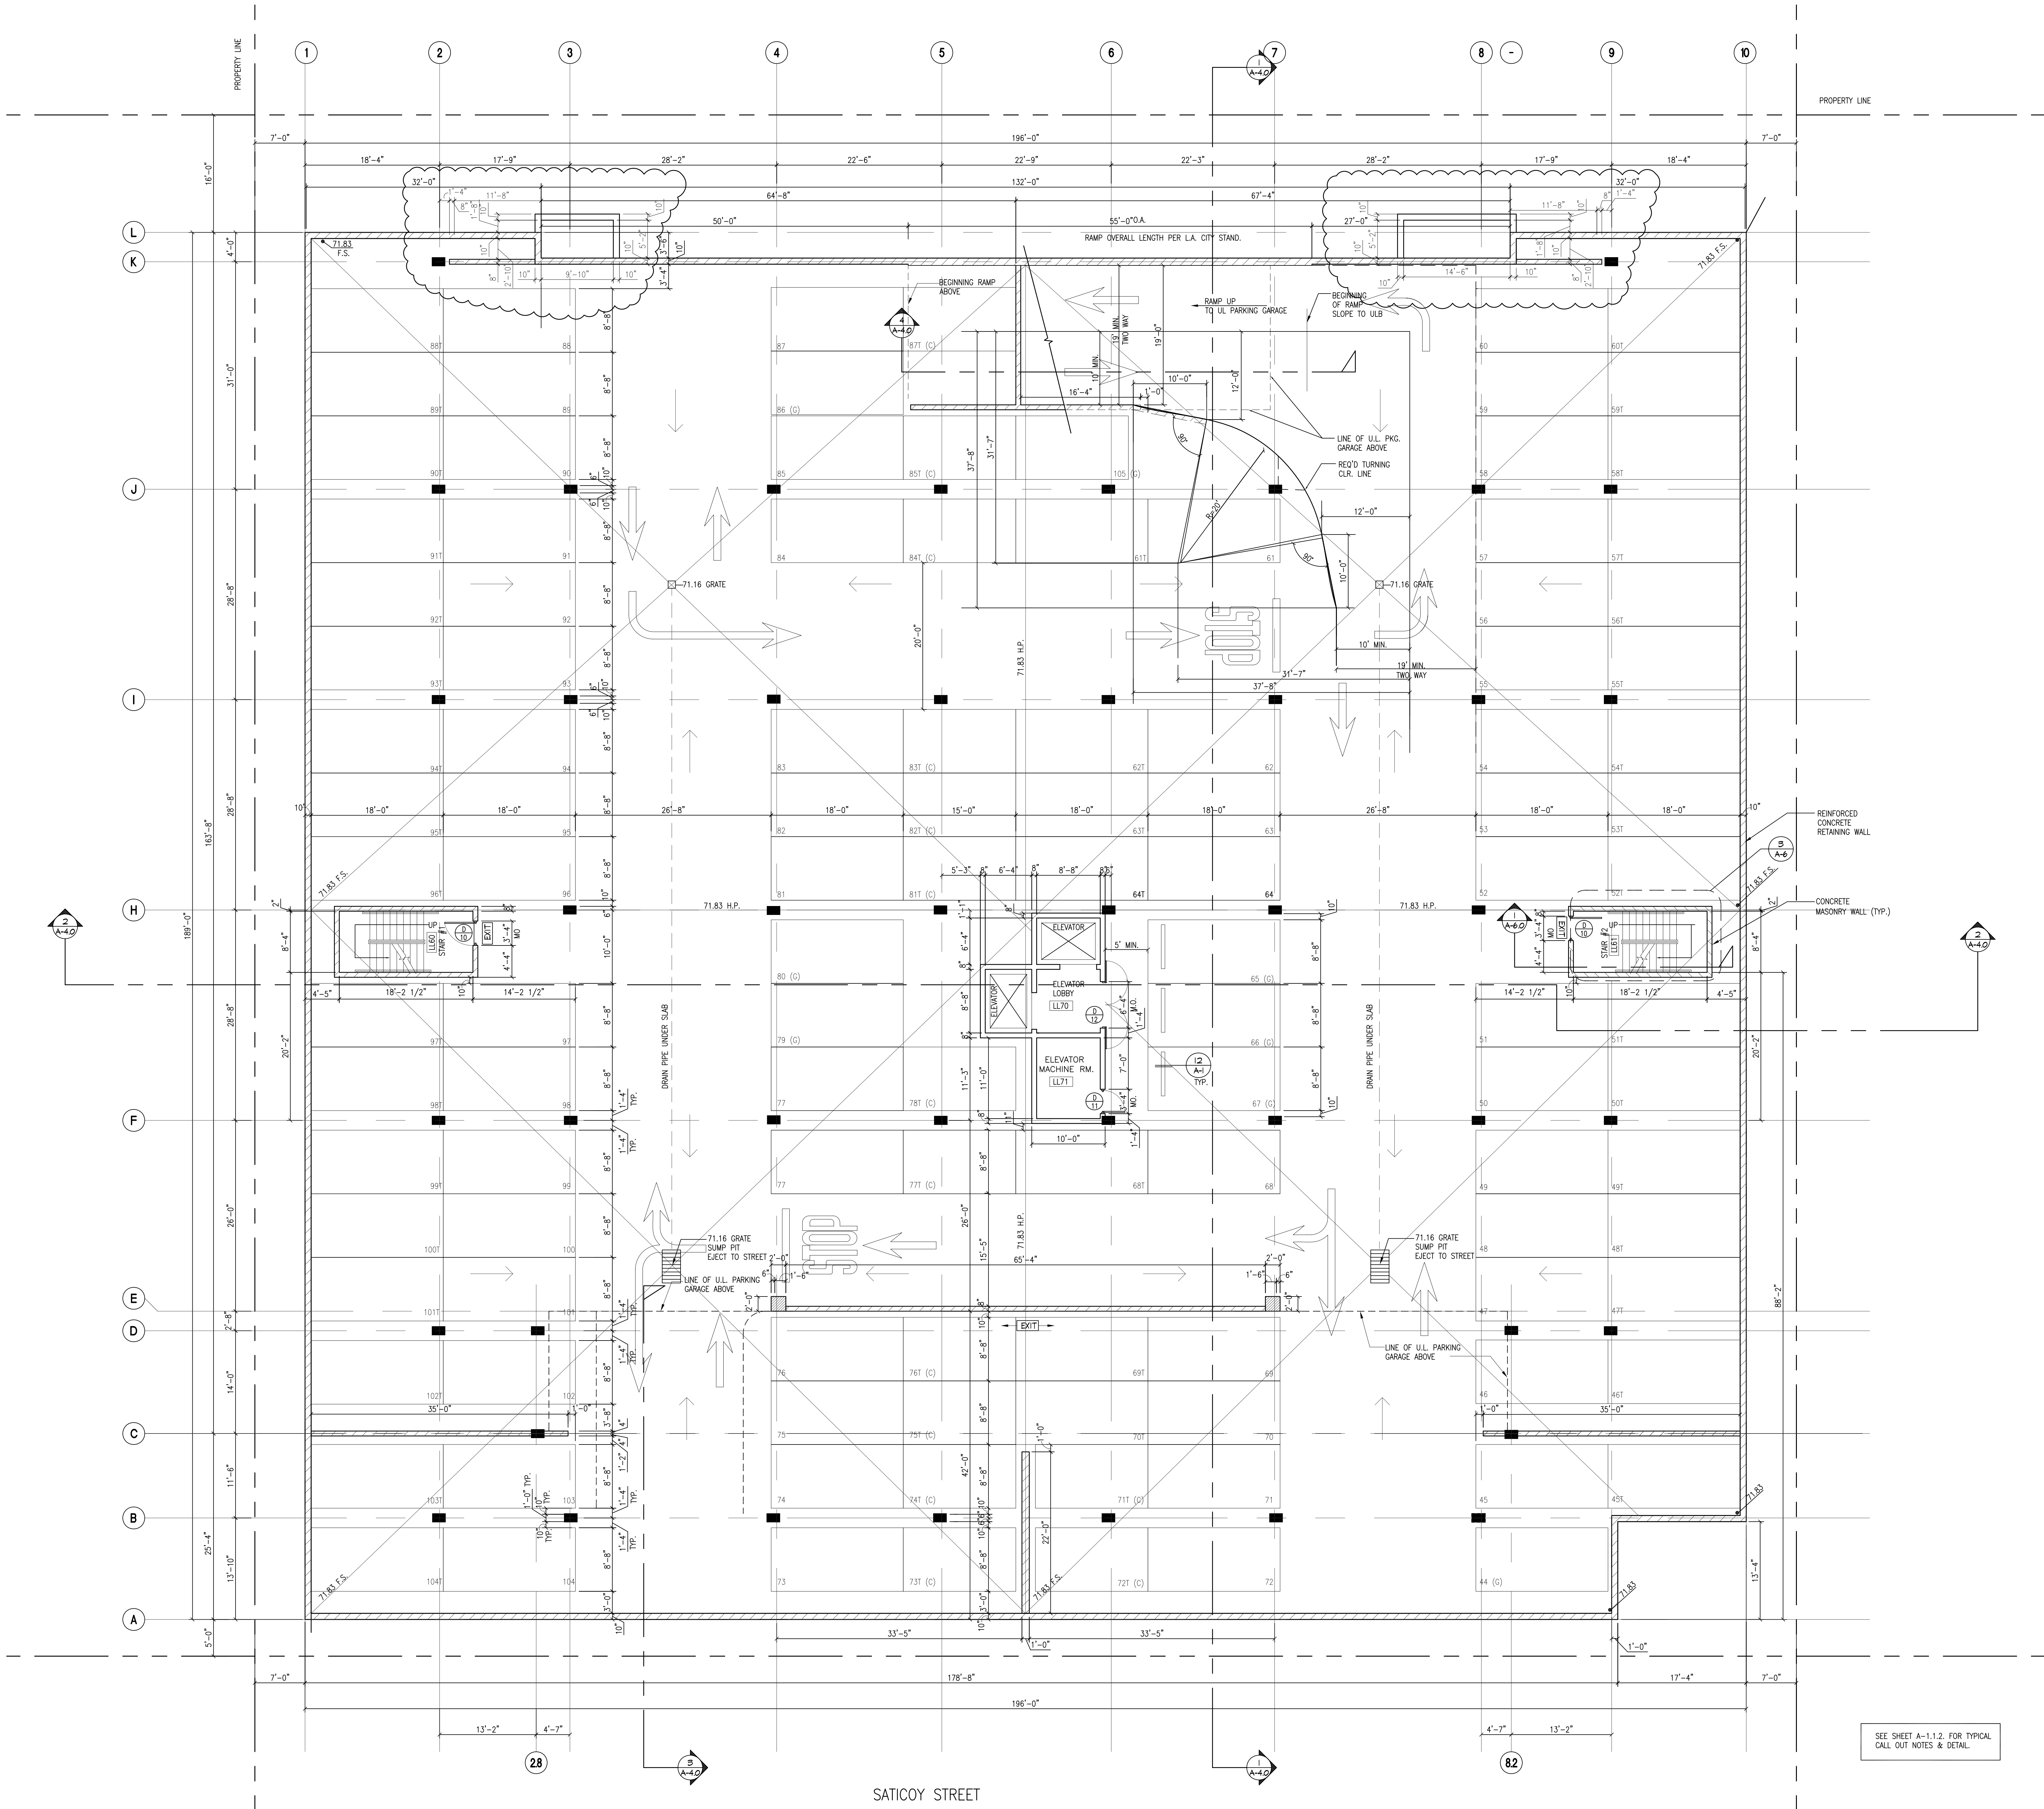

(C) - COMPACT PARKING STALL
T - TANDEM PARKING STALL
G - GUEST PARKING STALL

FLOOR PLAN KEYNOTES	SCALE:	2
	NONE	

SEE SHEET A-1.1.2 FOR TYPICAL
CALL OUT NOTES & DETAIL.

LOWER LEVEL PARKING GARAGE PLAN

SCALE:	3	FLOOR PLAN LEGEND	SCALE:	1
1/8" = 1'-0"			NONE	