

KEY NOTES:

1. PROVIDE EXIT SIGNS AND DIRECTIONAL EXIT SIGNS WITH MINIMUM 6" HIGH BY 3/4" STROKE BLOCK LETTERS ON A CONTRASTING BACKGROUND. SPACING BETWEEN SIGNS SHALL NOT EXCEED 100 FEET. INDICATE LOCATION OF SIGNS ON ARCHITECTURAL PLANS (L.A.M.C. 9133; C.C.R. TITLE 24, PART 2, CHAPTER 10)
2. AUTOMATIC FIRE SPRINKLER RISE
3. 3'-0" HIGH RAILING W/ INTERMEDIATE HORIZONTAL RAILS AT 1'-0" ON CENTER PROVIDES A 3'-0" WIDE GATE W/ LEVER HANDLE LATCH AND SIGN TO READ "THIS IS NOT AN EXIT"
4. DOOR BUZZER MOUNTED A MAXIMUM OF 48" ABOVE FLOOR AND SHALL BE CONNECTED TO PERMANENT WIRING
5. TENANT DIRECTORY
6. OCCUPANT LOAD SIGN TO READ "63 OCCUPANTS MAXIMUM"

GENERAL NOTES:

1. FOR ADDITIONAL INFORMATION OF EACH UNIT, REFER TO SHEETS A-3.0 THRU A-3.2.

LEGEND:

- 2 HOUR WALL. PROVIDE (2) LAYERS 5/8" TYPE X GYP BOARD AT BOTH SIDE OF STUD. CONSTRUCTION OF WALL SHALL MEET THE RECOVERMENTS OF CHAPTER 7, ITEM 17-15 OF THE C.B.C.
- FIRE SPRINKLER WATER CURTAIN PER MODIFICATION

FLOOR PLAN KEYNOTES, GENERAL NOTES & LEGEND


SCALE: 2  
NONE

FIRST FLOOR UNITS:

|                                 |     |
|---------------------------------|-----|
| TYPICAL TWO BEDROOM (A1) UNIT   | +4  |
| TYPICAL TWO BEDROOM (A2) UNIT   | +0  |
| TYPICAL TWO BEDROOM (A2-1) UNIT | +0  |
| TYPICAL TWO BEDROOM (A2-2) UNIT | +2  |
| TYPICAL TWO BEDROOM (A3) UNIT   | +5  |
| TYPICAL TWO BEDROOM (A3-1) UNIT | +0  |
| TYPICAL TWO BEDROOM (A3-2) UNIT | +0  |
| TYPICAL TWO BEDROOM (A4) UNIT   | +3  |
| TYPICAL TWO BEDROOM (A5) UNIT   | +1  |
| TYPICAL TWO BEDROOM (A5-2) UNIT | +0  |
| TYPICAL TWO BEDROOM (A6) UNIT   | +1  |
| TYPICAL TWO BEDROOM (A6-1) UNIT | +0  |
| TYPICAL TWO BEDROOM (A7) UNIT   | +1  |
| TYPICAL TWO BEDROOM (A8) UNIT   | +0  |
| TYPICAL TWO BEDROOM (A9) UNIT   | +0  |
| TYPICAL TWO BEDROOM (B) UNIT    | +1  |
| TYPICAL TWO BEDROOM (C) UNIT    | +2  |
| TYPICAL TWO BEDROOM (D-1) UNIT  | +0  |
| TYPICAL TWO BEDROOM (E) UNIT    | +0  |
| TYPICAL ONE BEDROOM (F) UNIT    | +0  |
| TYPICAL ONE BEDROOM (F2) UNIT   | +0  |
| TOTAL UNITS FIRST FLOOR         | +21 |

|                   |    |
|-------------------|----|
| LOBBY             | +1 |
| MANAGEMENT OFFICE | +1 |
| LAUNDRY           | +1 |
| RENTAL OFFICE     | +1 |
| RECREATION ROOM   | +1 |

FIRST FLOOR PLAN AREA = 00000 Sq. Ft.

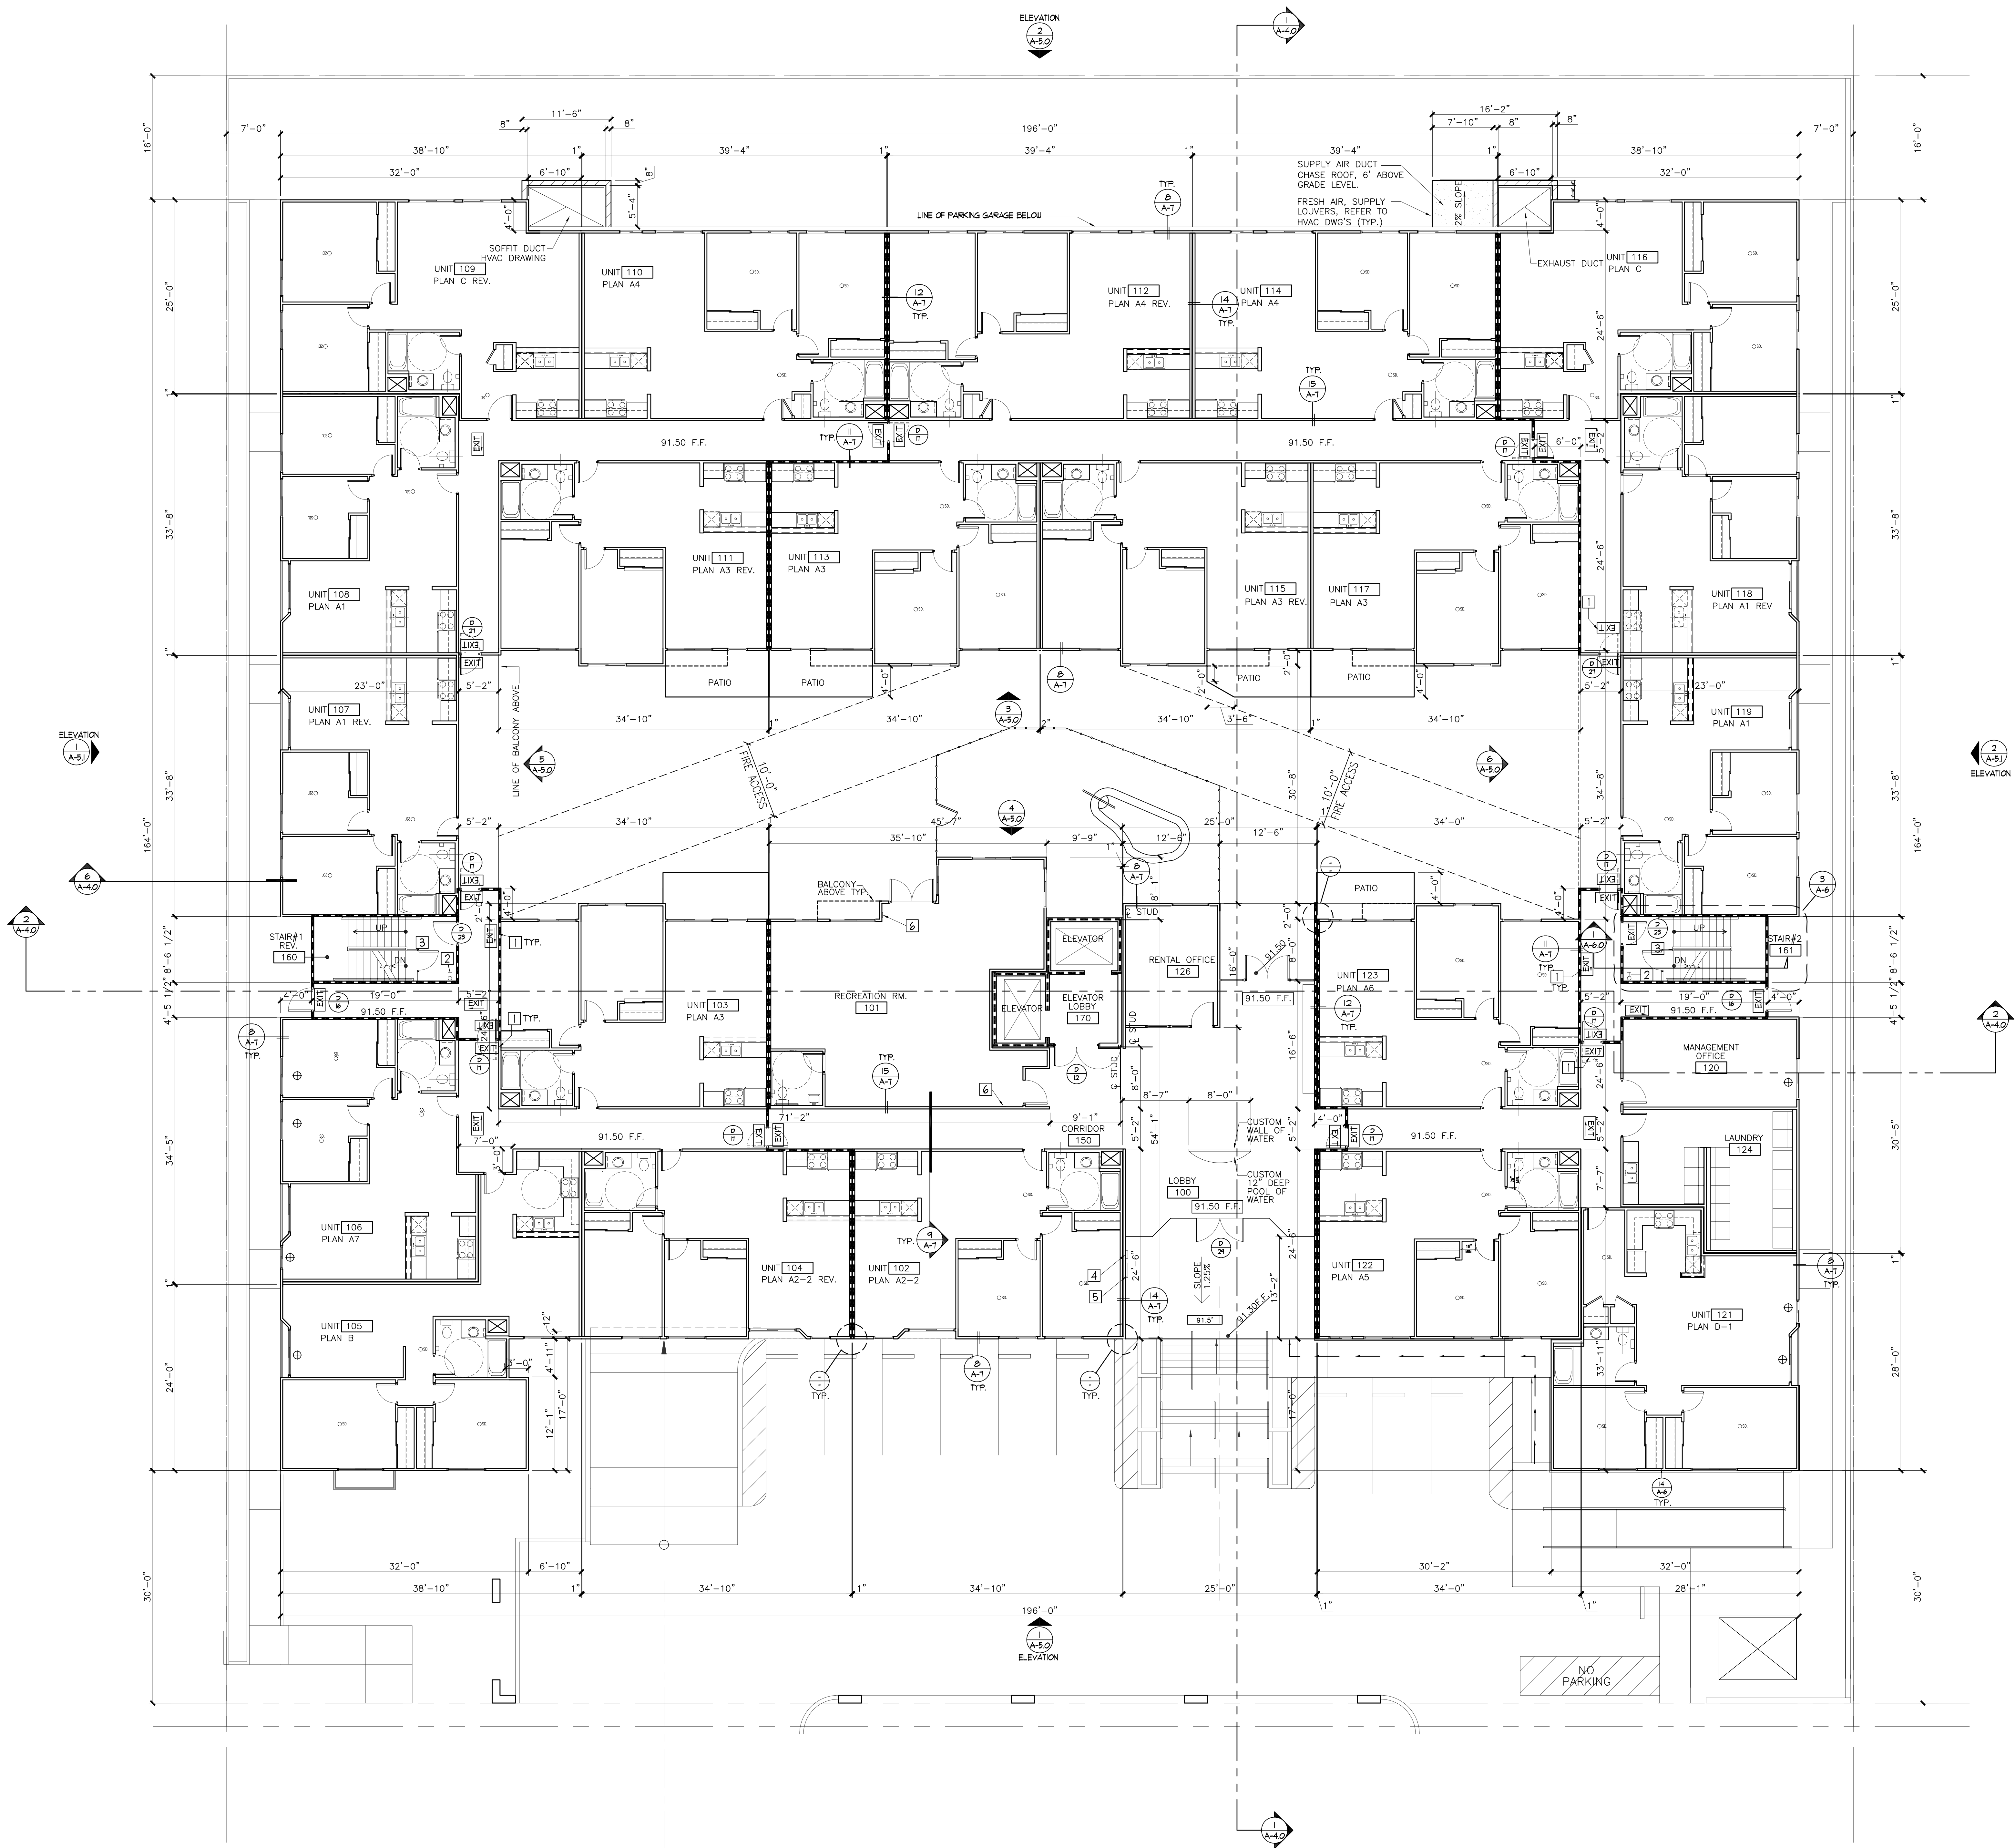

1ST FLOOR PLAN

SCALE: 1/8" = 1'-0"

3

FLOOR PLAN LEGEND

SCALE: NONE

1