



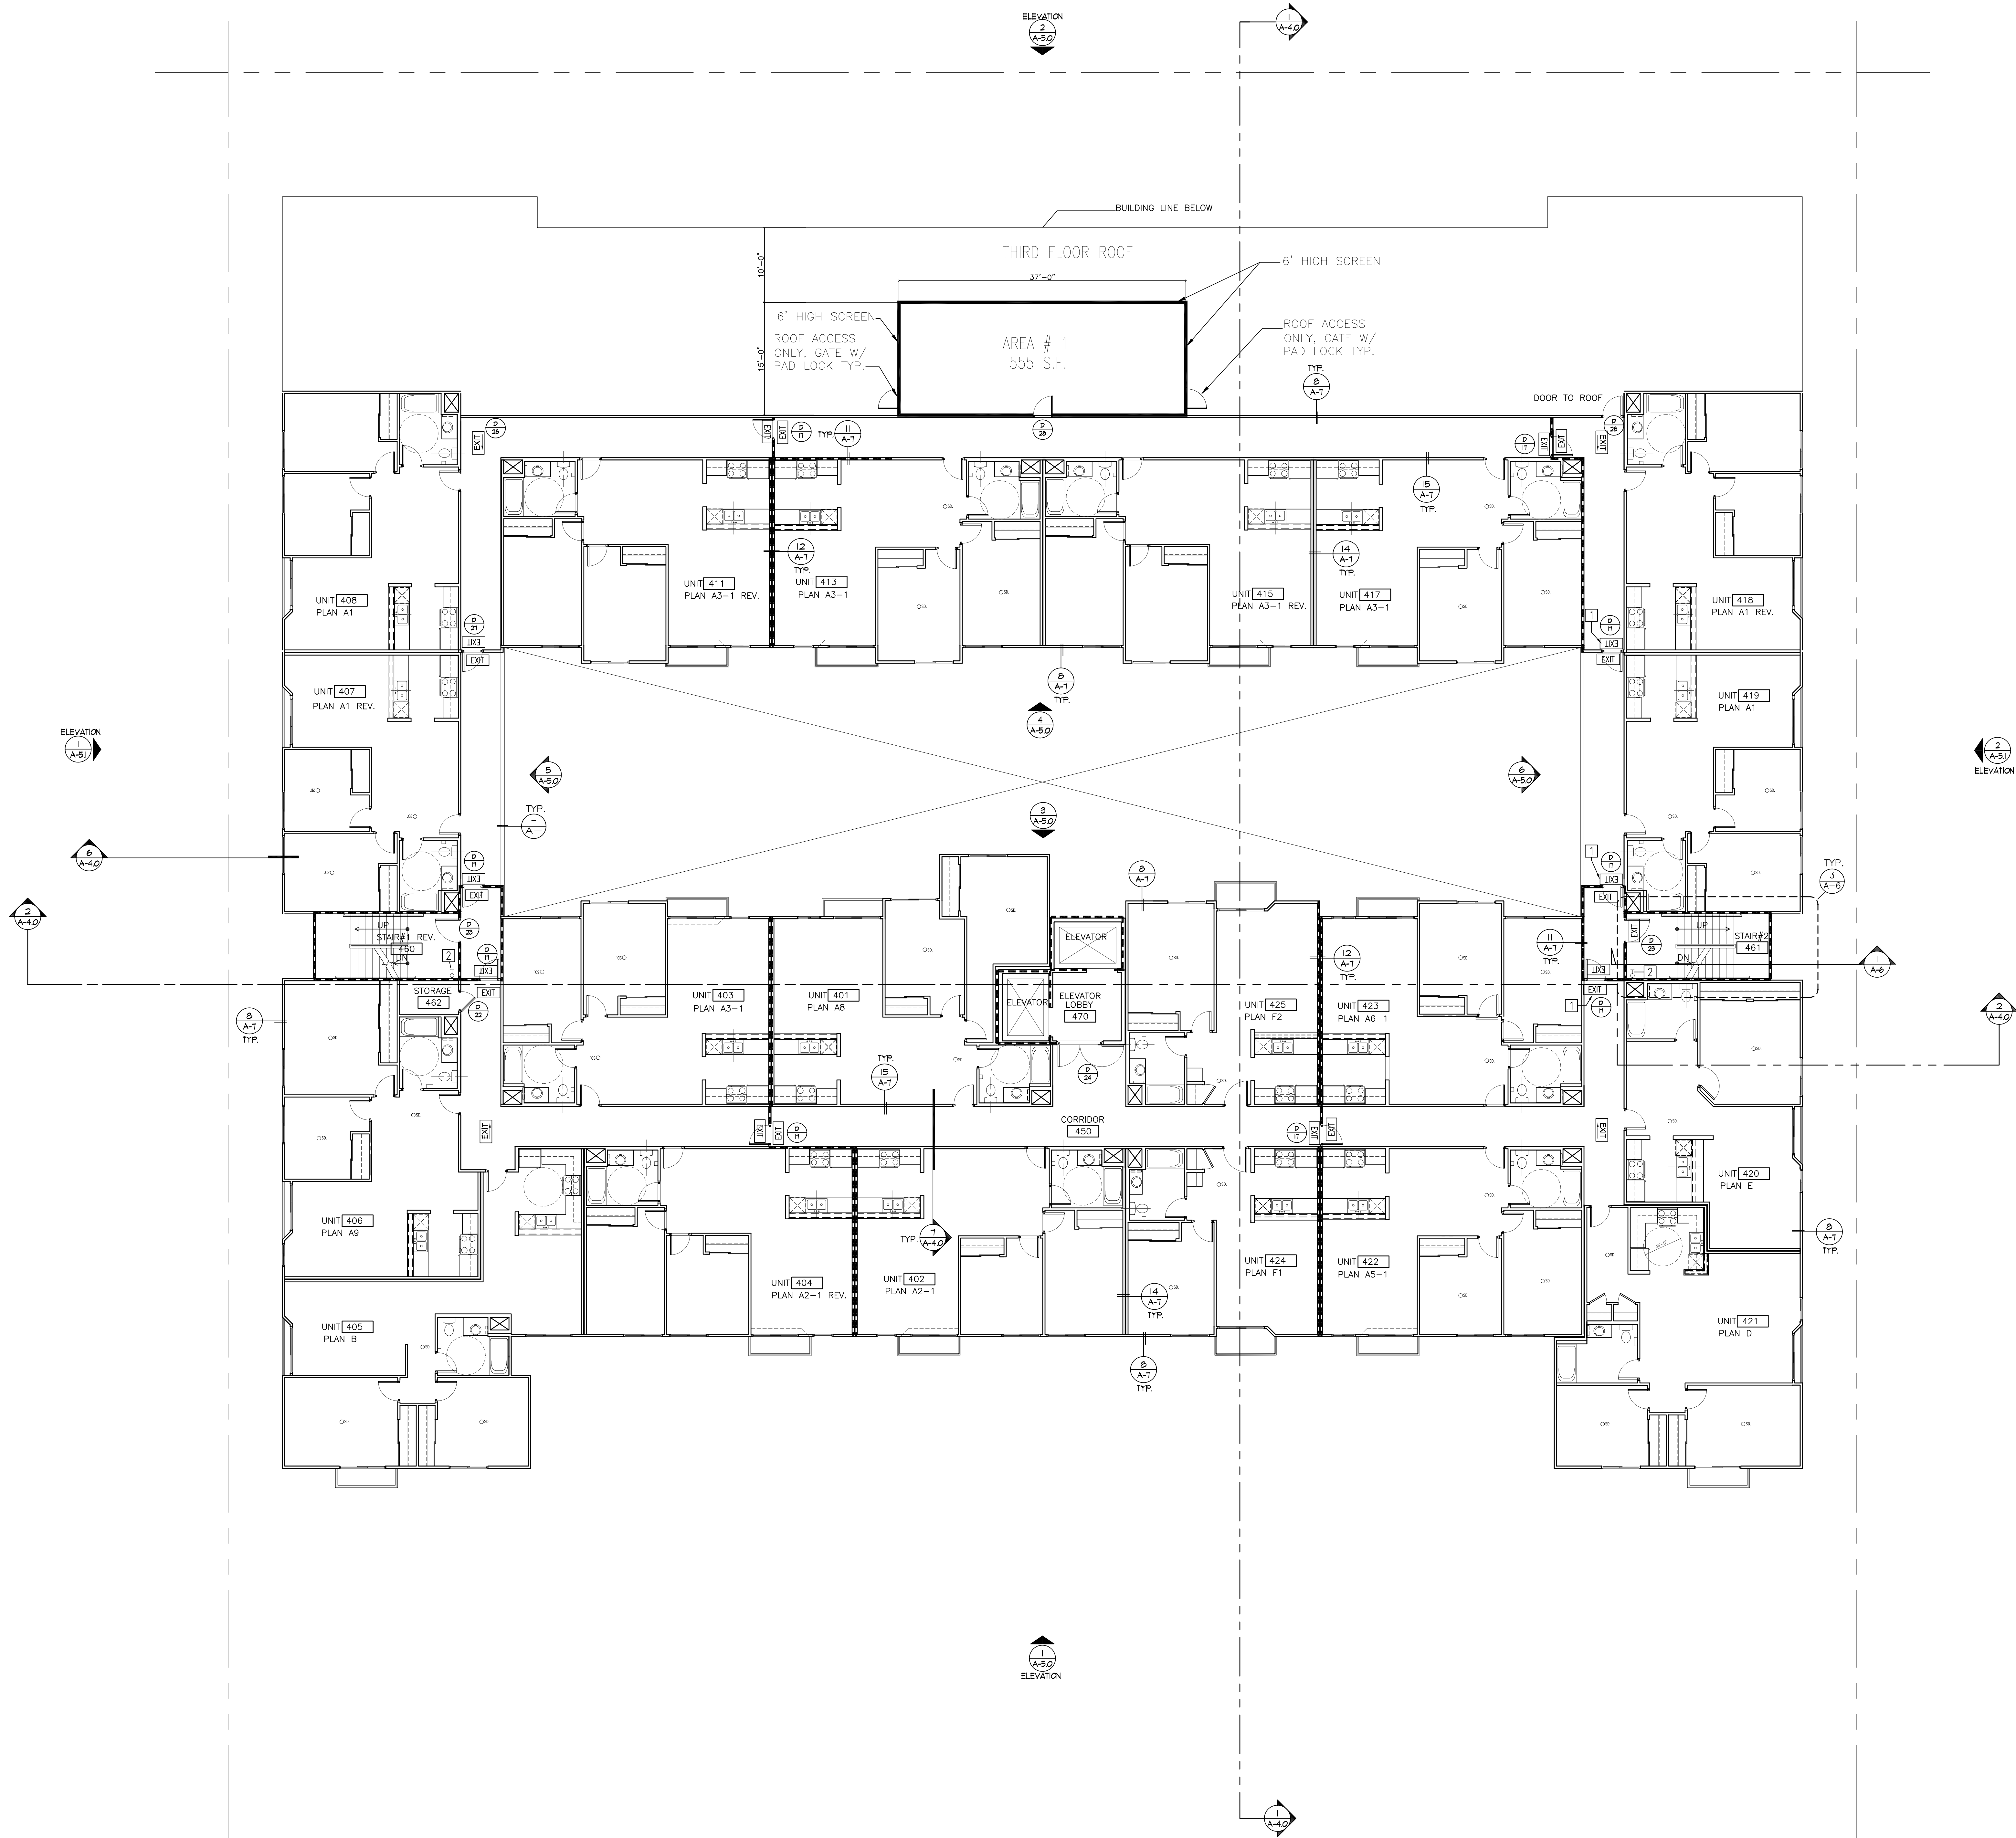

4TH FLOOR PLAN

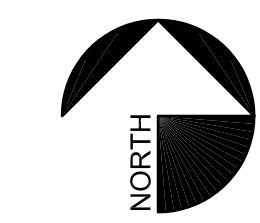

KEY NOTES:

- 1 PROVIDE EXIT SIGNS AND DIRECTIONAL EXIT SIGNS WITH MINIMUM 6" HIGH BY 3/4" STROKE BLOCK LETTERS ON A CONTRASTING BACKGROUND. SPACING BETWEEN SIGNS SHALL NOT EXCEED 100 FEET. INDICATE LOCATION OF EXIT SIGNS ON ARCHITECTURAL PLANS (L.A.M.C. 5133; C.C.R. TITLE 24, PART 2, CHAPTER 10)
- 2 AUTOMATIC FIRE SPRINKLER RISE
- 3 3'-0" HIGH RAILING W/ INTERMEDIATE HORIZONTAL RAILS AT 1'-0" ON CENTER PROVIDES A 3'-0" WIDE GATE W/ LEVER HANDLE LATCH AND SIGN TO READ "THIS IS NOT AN EXIT".

GENERAL NOTES:

1. FOR ADDITIONAL INFORMATION OF EACH UNIT, REFER TO SHEETS A-5.0 THRU A-5.2.

LEGEND:

2 HOUR WALL PROVIDE (2) LAYERS 5/8" TYPE X GYPBOARD AT BOTH SIDE OF STUD. CONSTRUCTION OF WALL SHALL MEET THE REQUIREMENTS OF CHAPTER 1, ITEM 11-15 OF THE CBC.

FLOOR PLAN KEYNOTES, GENERAL NOTES & LEGEND

SCALE: NONE 2

FOURTH FLOOR UNITS:

TYPICAL TWO BEDROOM (A1) UNIT	= 4
TYPICAL TWO BEDROOM (A2) UNIT	= 0
TYPICAL TWO BEDROOM (A2-1) UNIT	= 2
TYPICAL TWO BEDROOM (A3) UNIT	= 0
TYPICAL TWO BEDROOM (A3-1) UNIT	= 0
TYPICAL TWO BEDROOM (A3-2) UNIT	= 0
TYPICAL TWO BEDROOM (A4) UNIT	= 0
TYPICAL TWO BEDROOM (A5) UNIT	= 0
TYPICAL TWO BEDROOM (A5-1) UNIT	= 0
TYPICAL TWO BEDROOM (A5-2) UNIT	= 0
TYPICAL TWO BEDROOM (A6) UNIT	= 0
TYPICAL TWO BEDROOM (A6-1) UNIT	= 0
TYPICAL TWO BEDROOM (A7) UNIT	= 0
TYPICAL TWO BEDROOM (A8) UNIT	= 0
TYPICAL TWO BEDROOM (A9) UNIT	= 0
TYPICAL TWO BEDROOM (B) UNIT	= 1
TYPICAL TWO BEDROOM (C) UNIT	= 0
TYPICAL TWO BEDROOM (D) UNIT	= 1
TYPICAL ONE BEDROOM (E) UNIT	= 1
TYPICAL ONE BEDROOM (F1) UNIT	= 1
TYPICAL ONE BEDROOM (F2) UNIT	= 1
TOTAL UNITS FIRST FLOOR	= 20

FOURTH FLOOR PLAN AREA= 00000 Sq. Ft.

3

FLOOR PLAN LEGEND

SCALE: NONE 1



15 HUBBLE IRVINE
CALIFORNIA 92618
(949) 752-9333
FAX: (949) 752-1207

CONSULTANT

CLIENT

Saticoy Realty
Investments, LLC
LOS ANGELES, CALIFORNIA

PROJECT


APARTMENT BUILDING
20223-20237 W. SATICOY STREET
WINNETKA, CALIFORNIA

DRAWING TITLE

FOURTH FLOOR PLAN

REVISION

STAMP

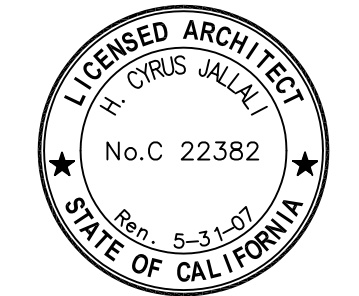

DATA

DATE: 07-20-2006
DRAWN BY: FM
J&G NO. 030703
SCALE: AS NOTED
SHEET

A-1.1.6