



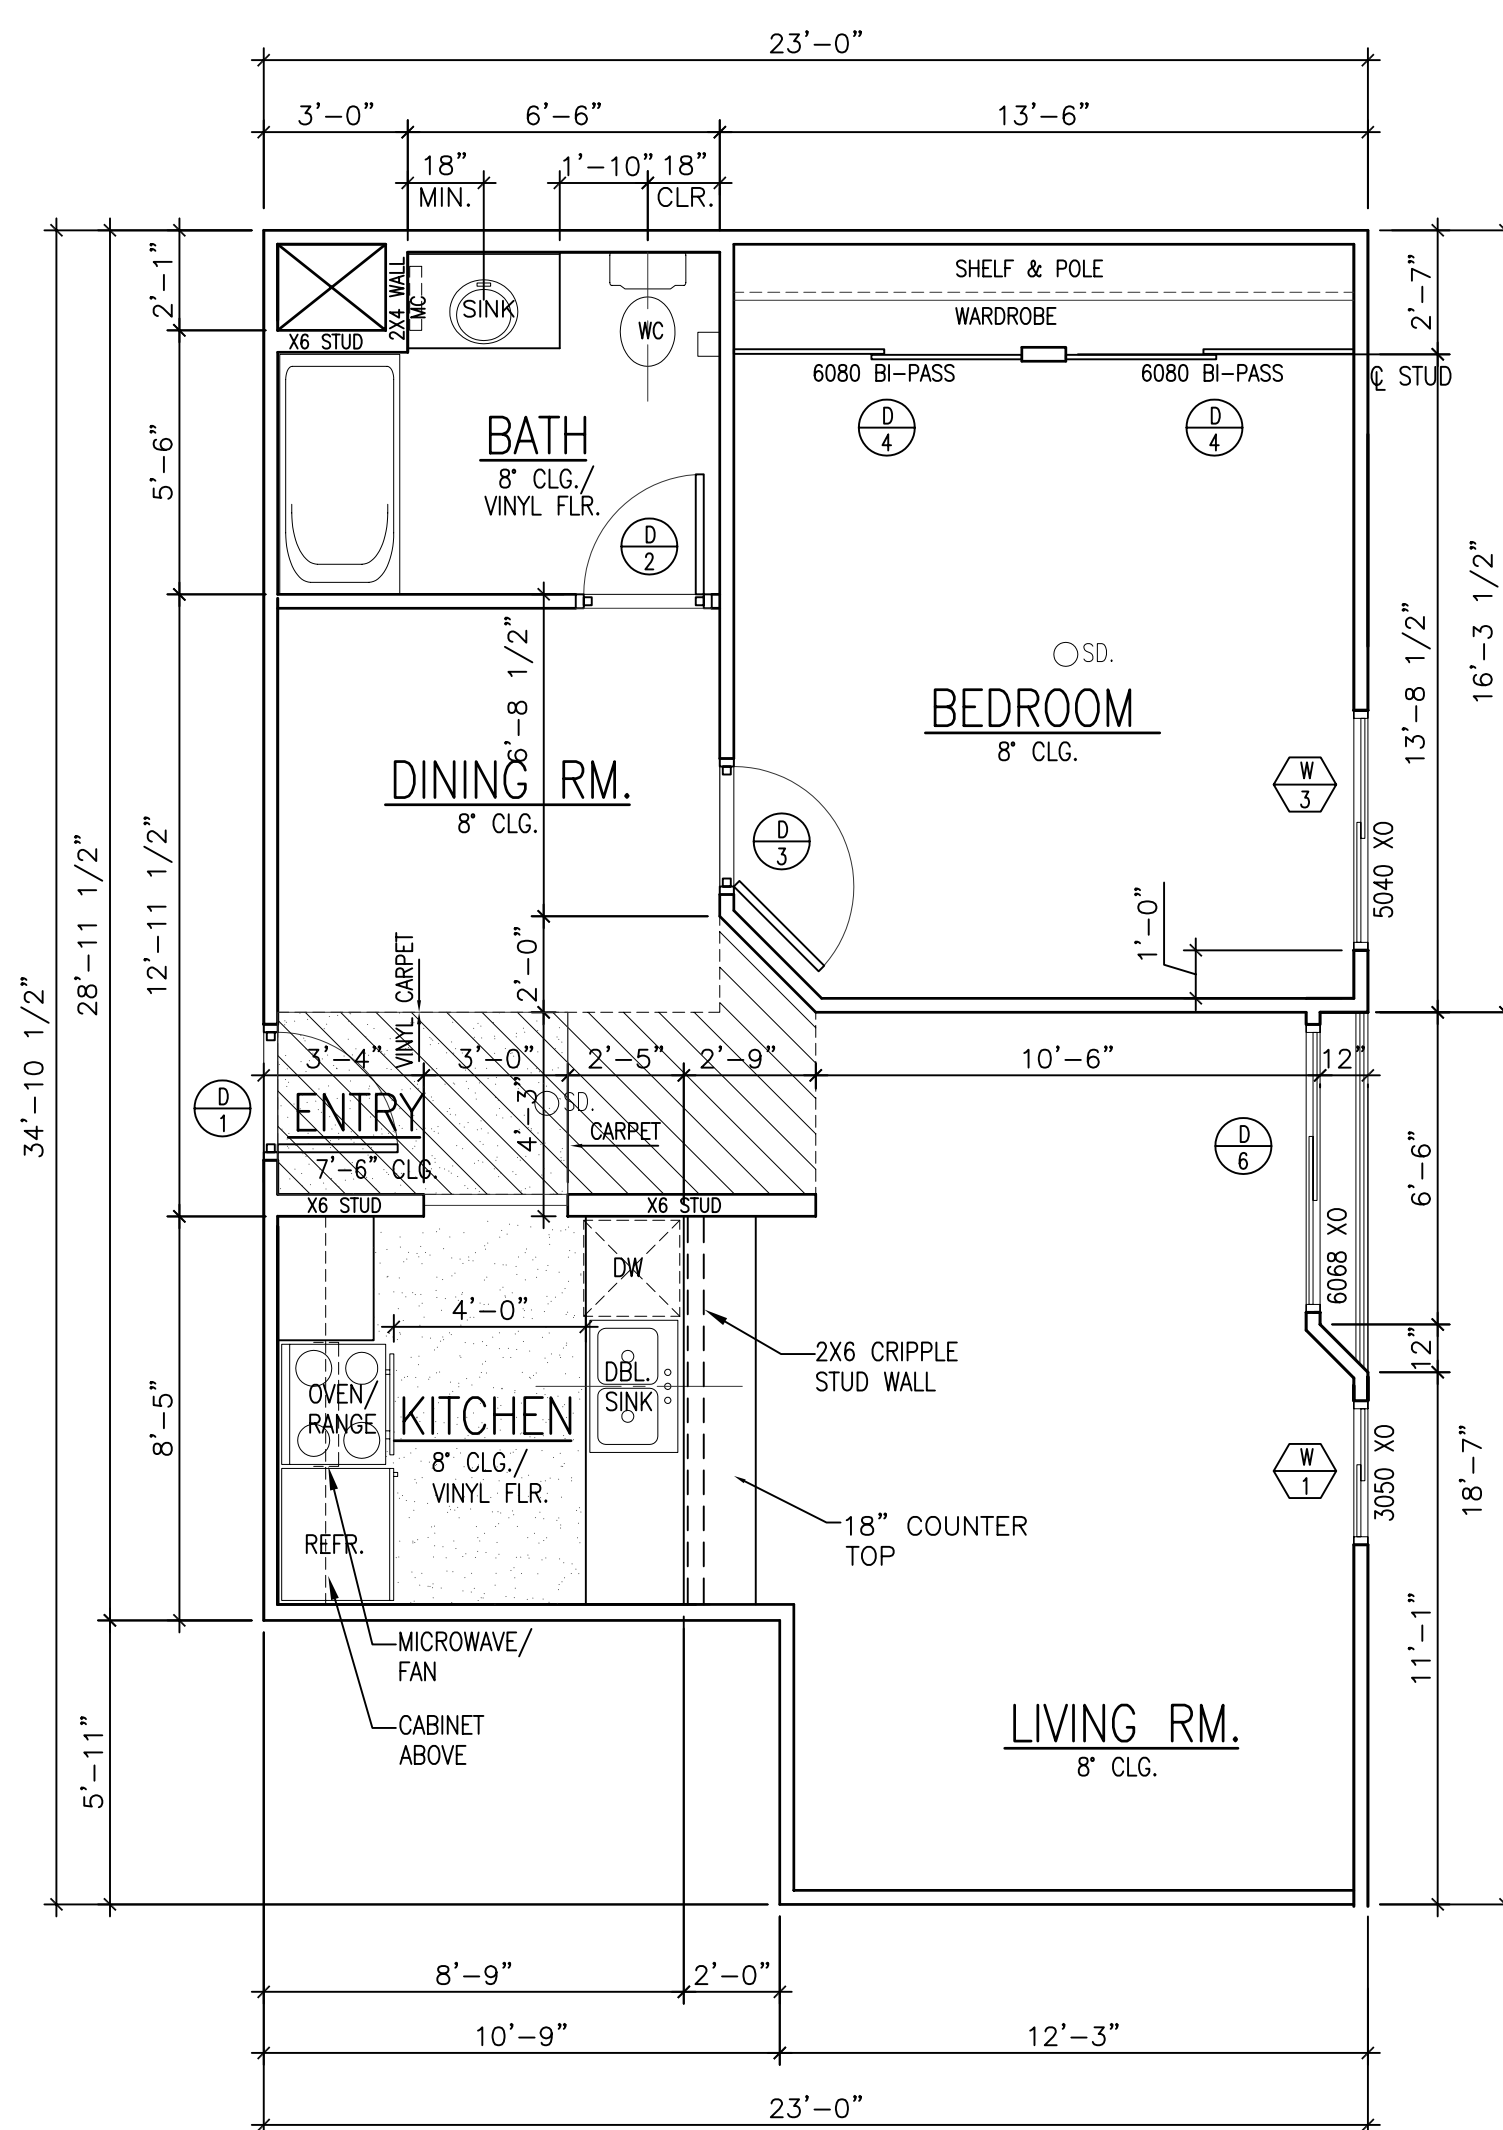


1. ALL DIMENSIONS ARE TO FACE OF STUD UNLESS NOTED OTHERWISE.

FLOOR PLAN ROOM TYPE "E" (3 UNITS 220, 320, 420)

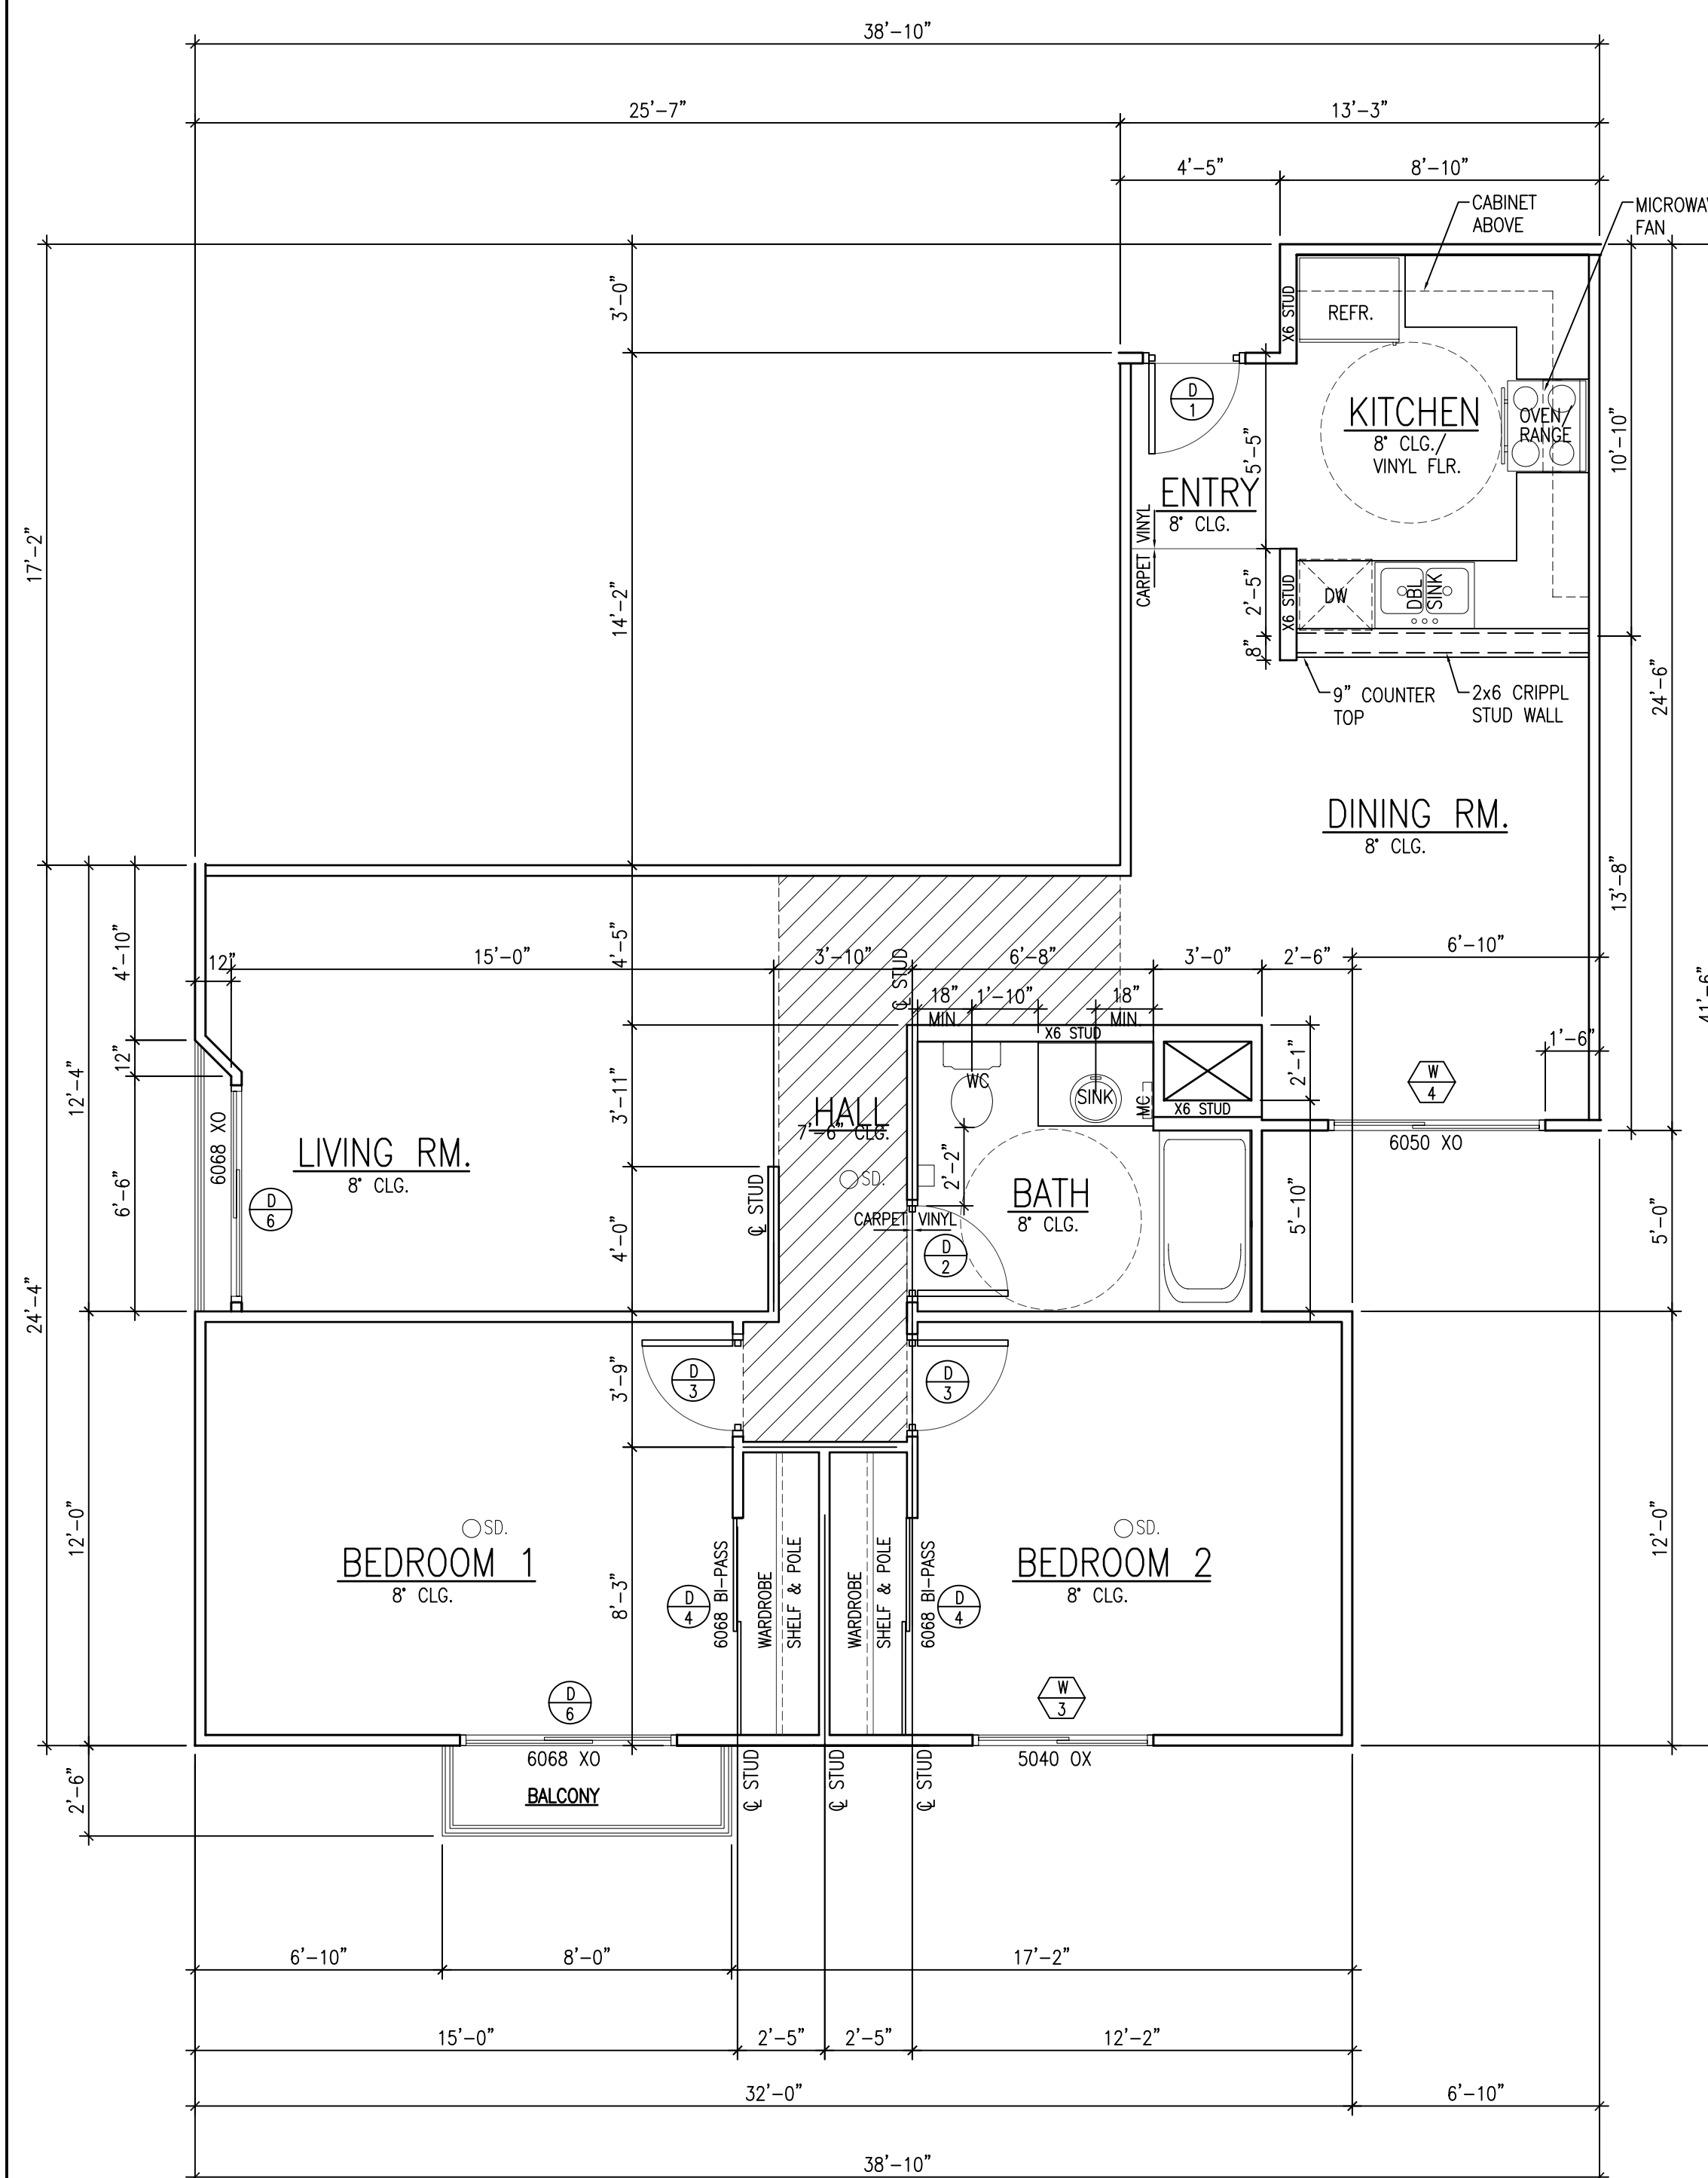


1. ALL DIMENSIONS ARE TO FACE OF STUD UNLESS NOTED OTHERWISE

FLOOR PLAN ROOM TYPE "B" (4 UNITS 105, 205, 305, 405)

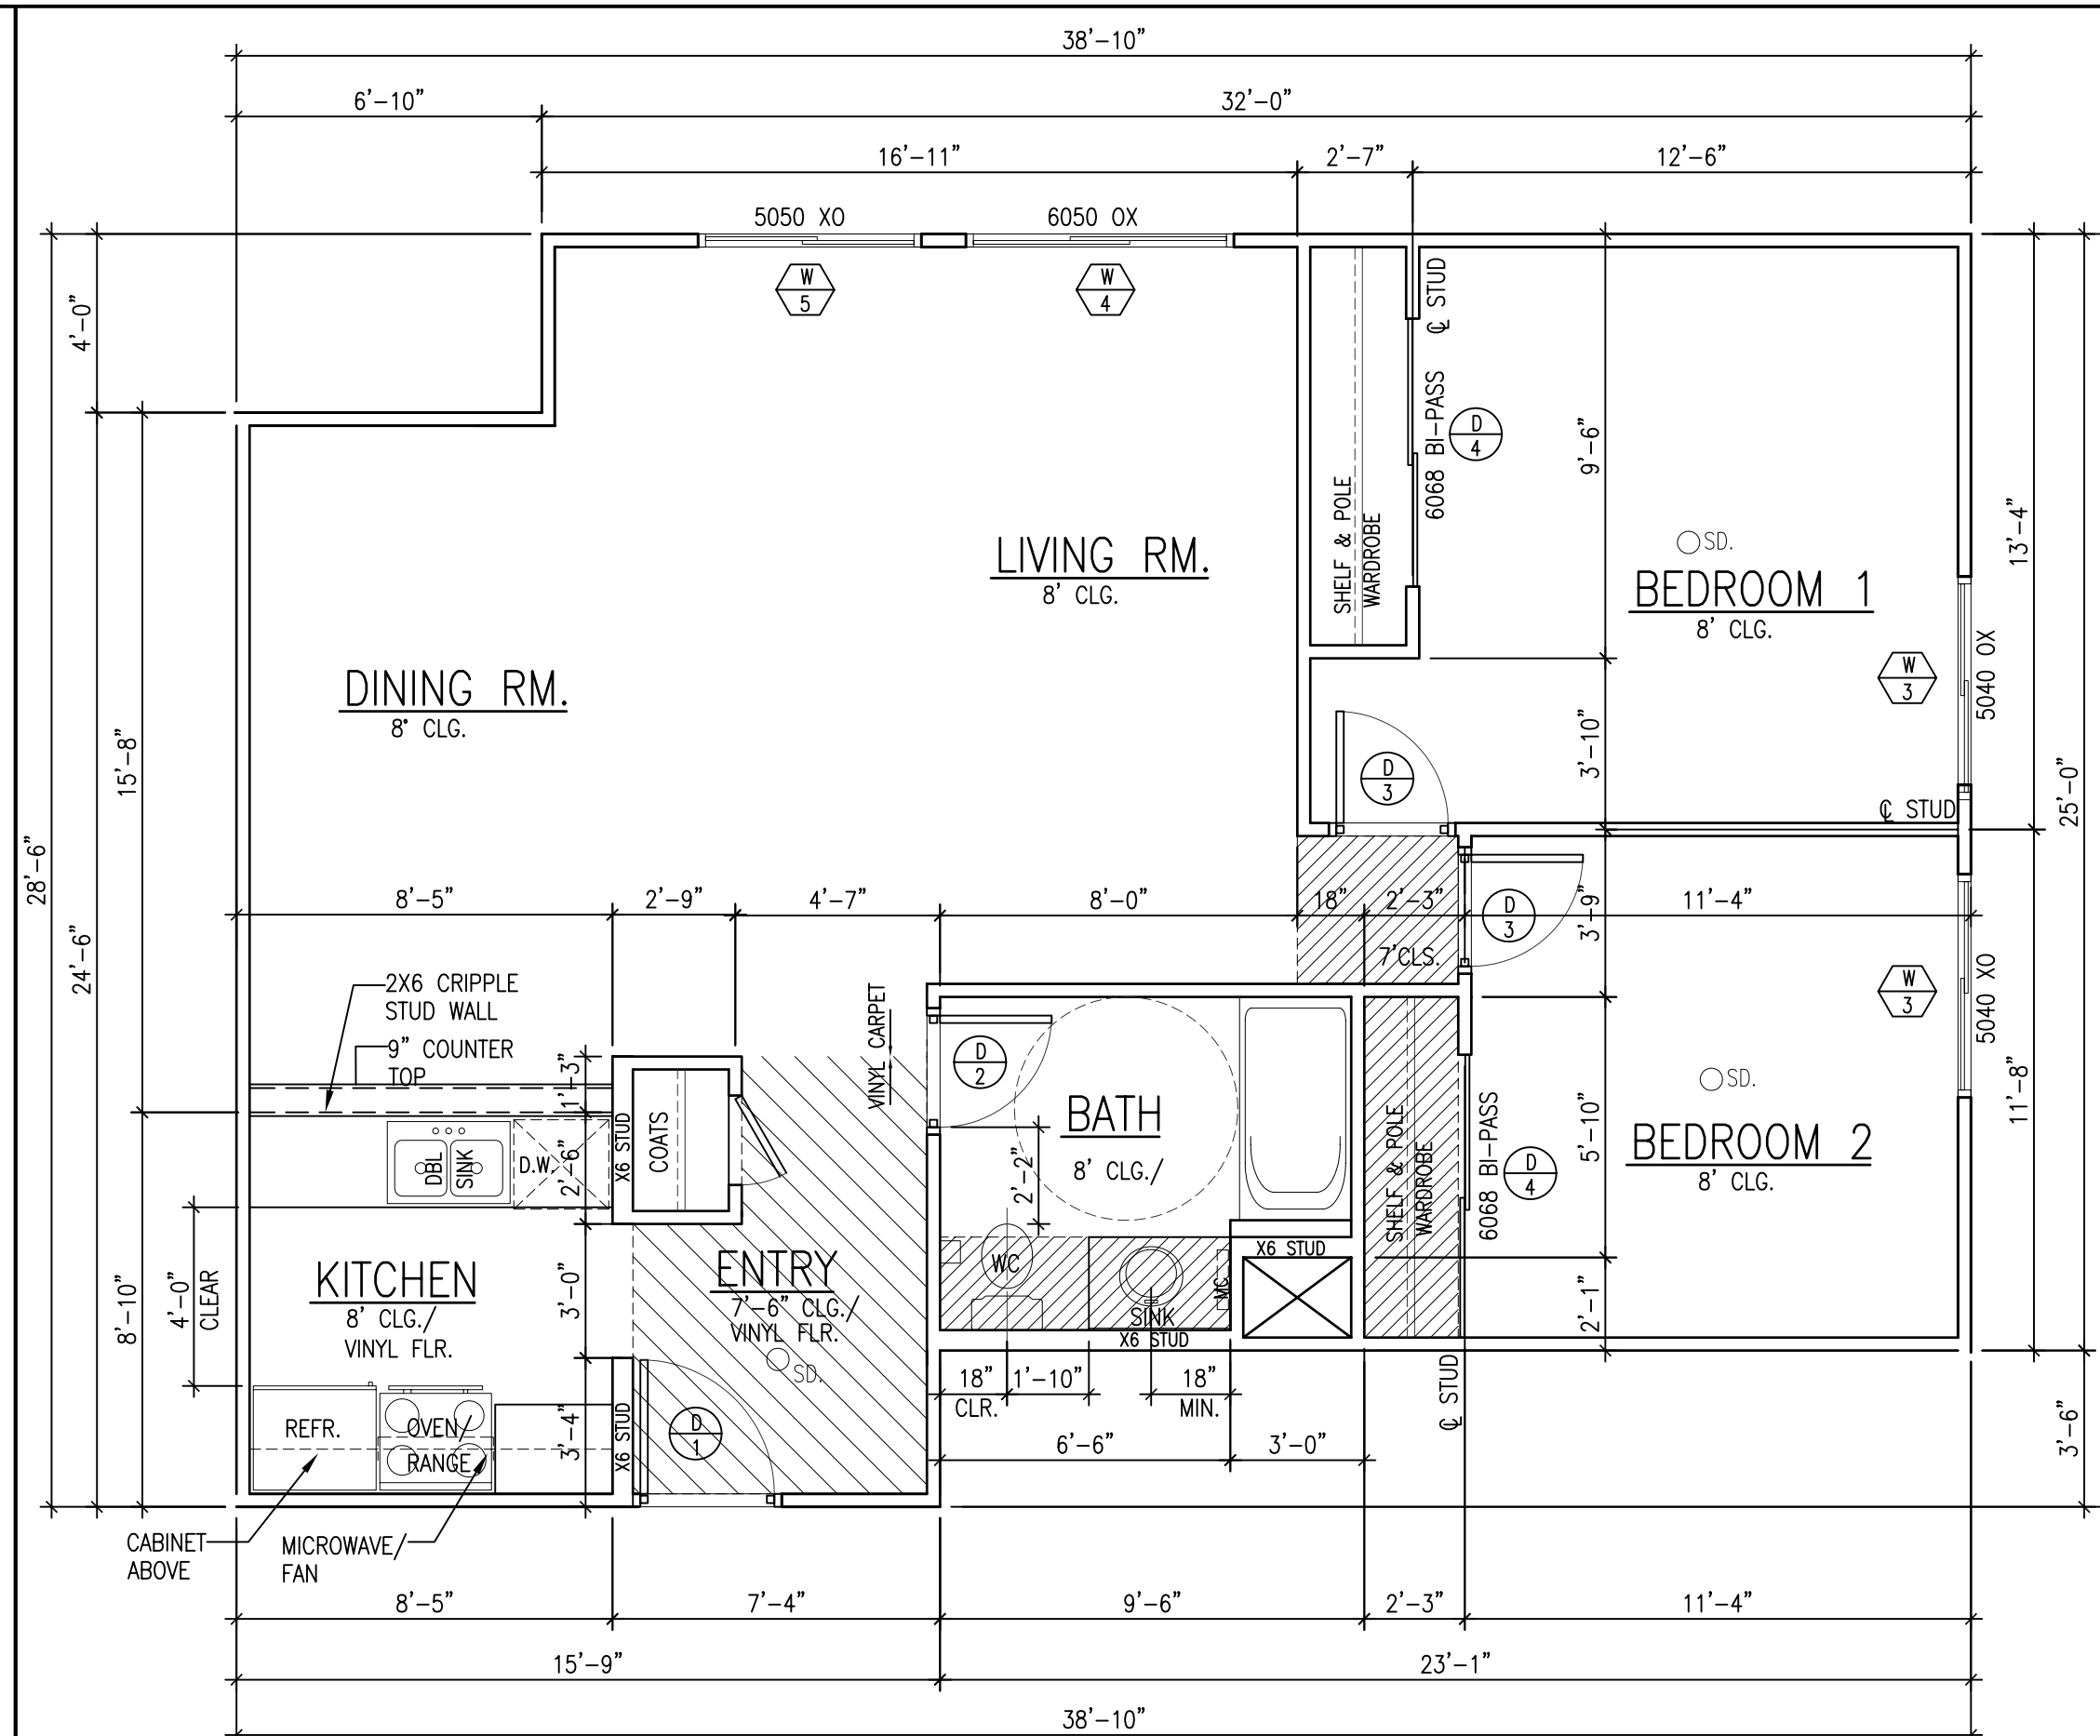

1. ALL DIMENSIONS ARE TO FACE OF STUD UNLESS NOTED OTHERWISE.


FLOOR PLAN ROOM TYPE "C" (6 UNITS 109, 116, 209, 216, 309, 316)

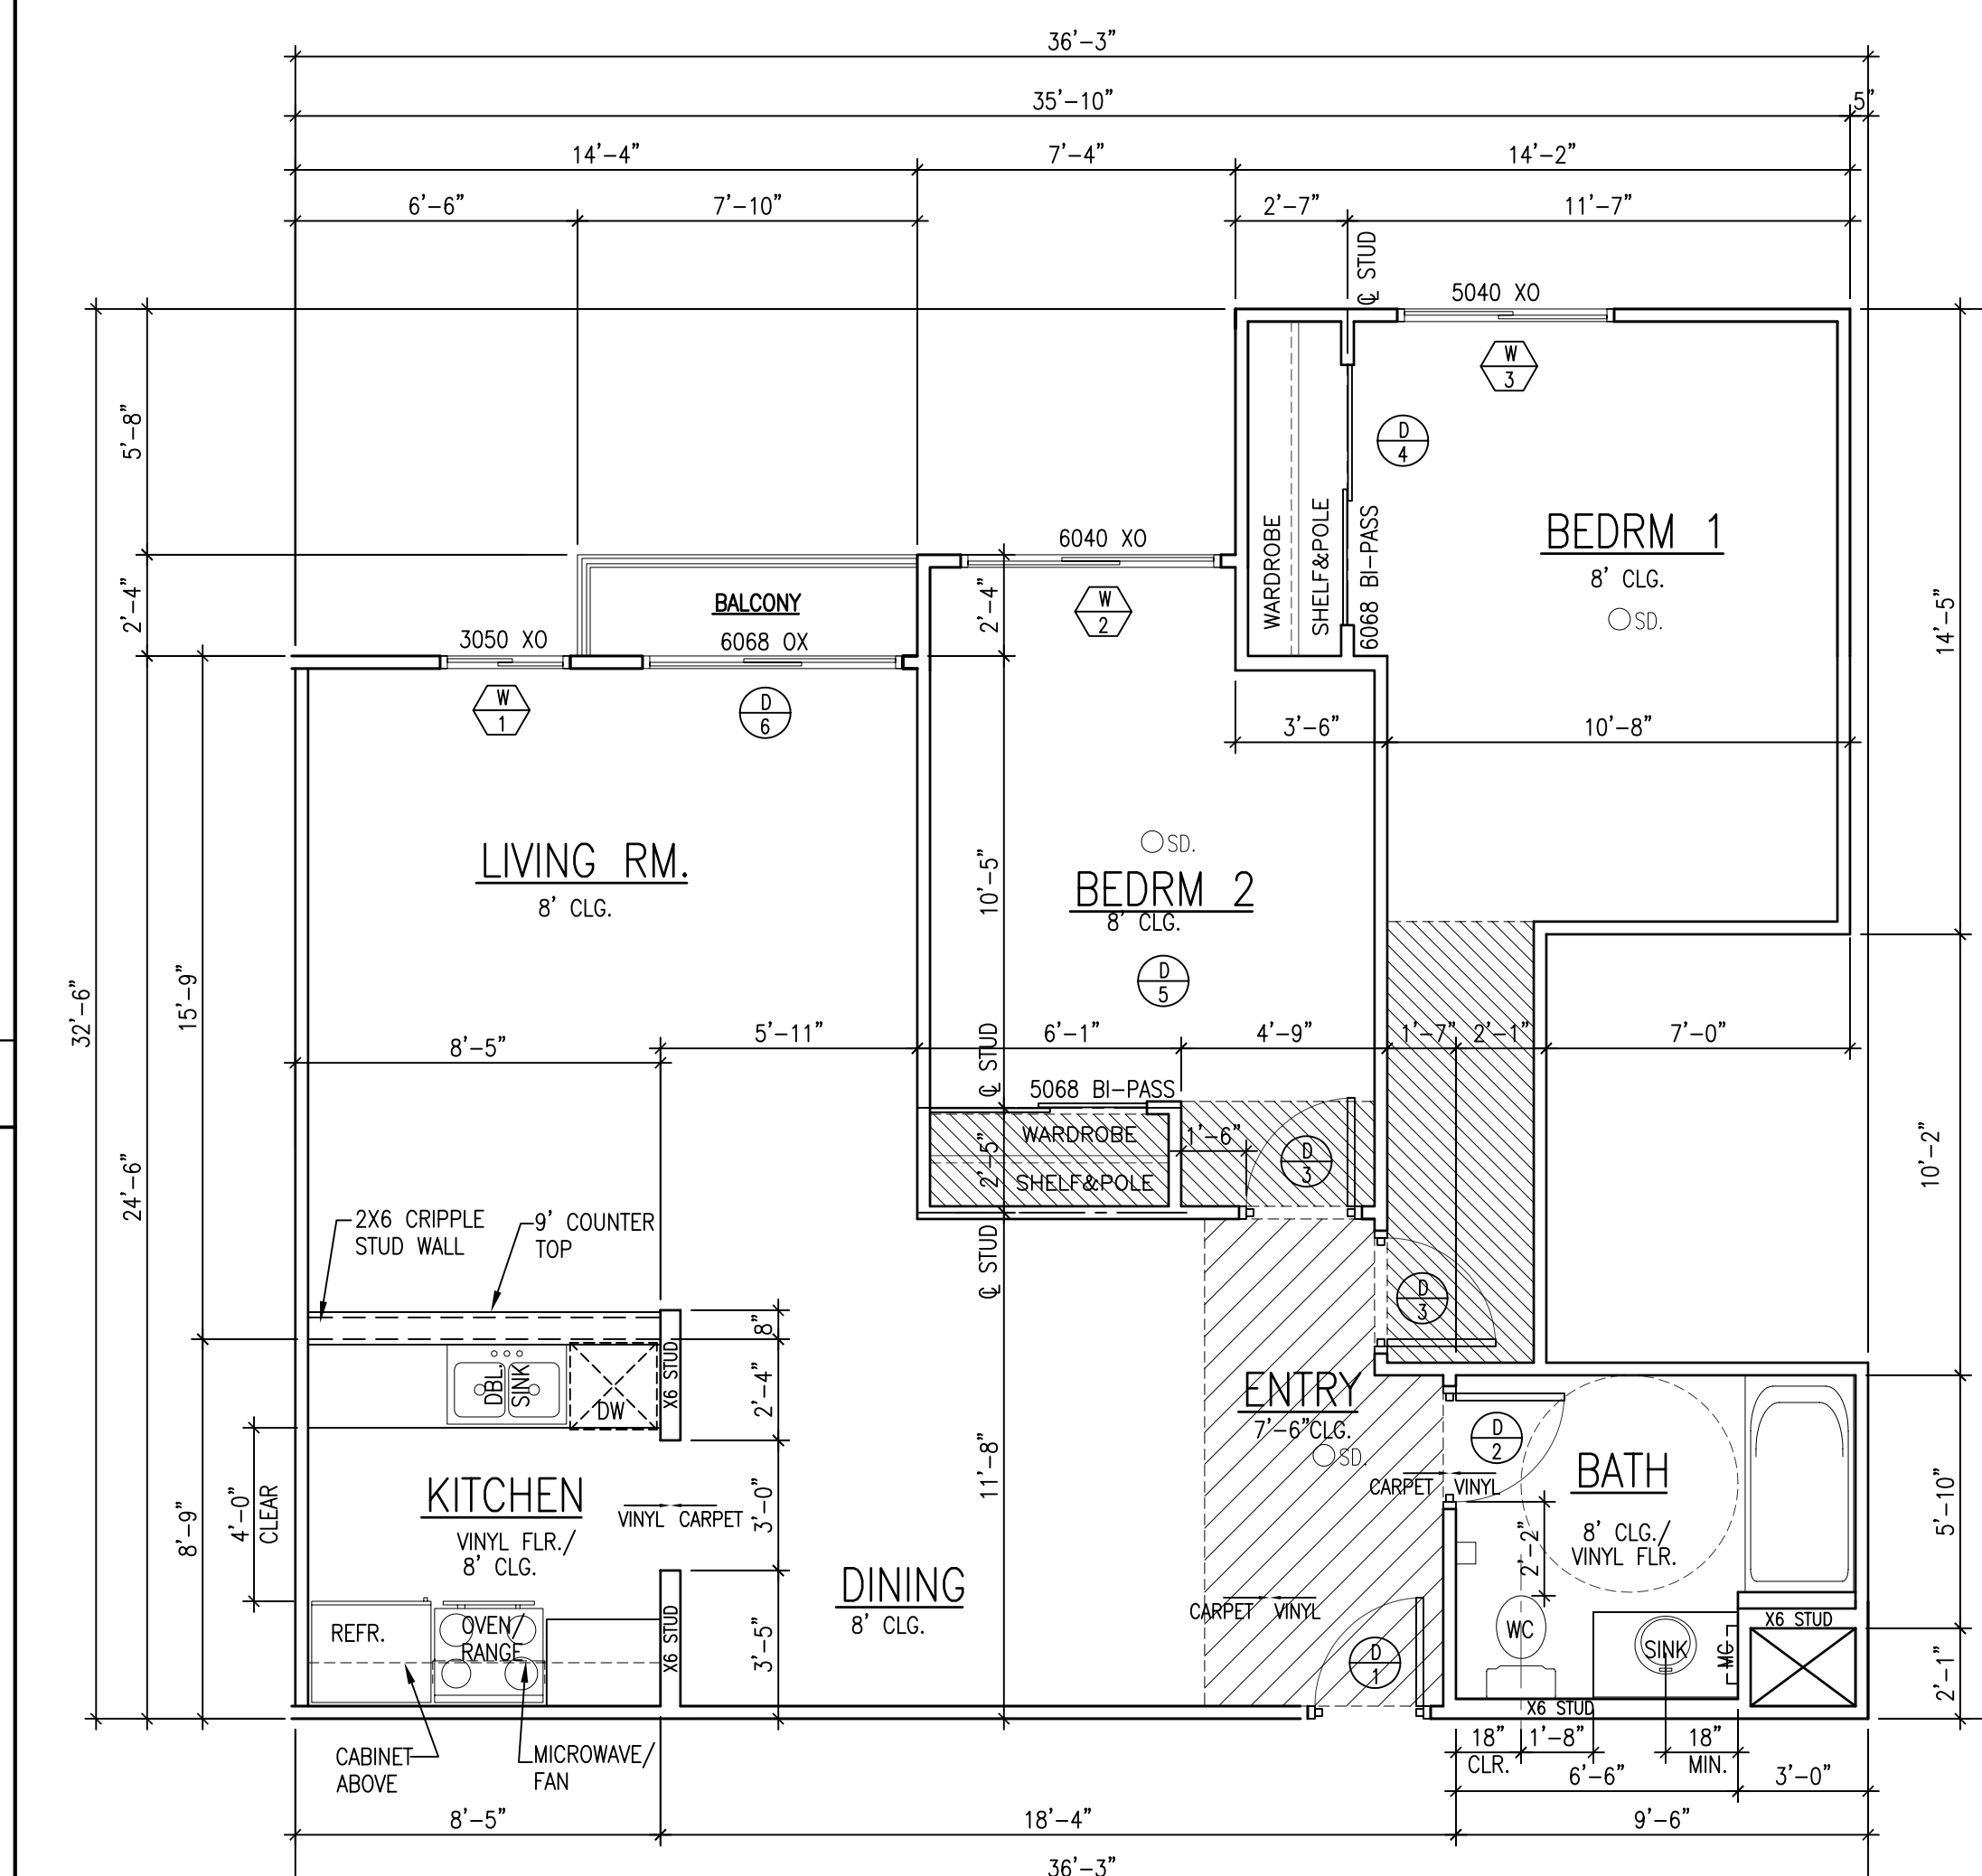

1. ALL DIMENSIONS ARE TO FACE OF STUD UNLESS NOTED OTHERWISE


"A8" (2 UNITS-201,401), 3

FLOOR PLAN ROOM TYPE "A8" (3 UNITS)

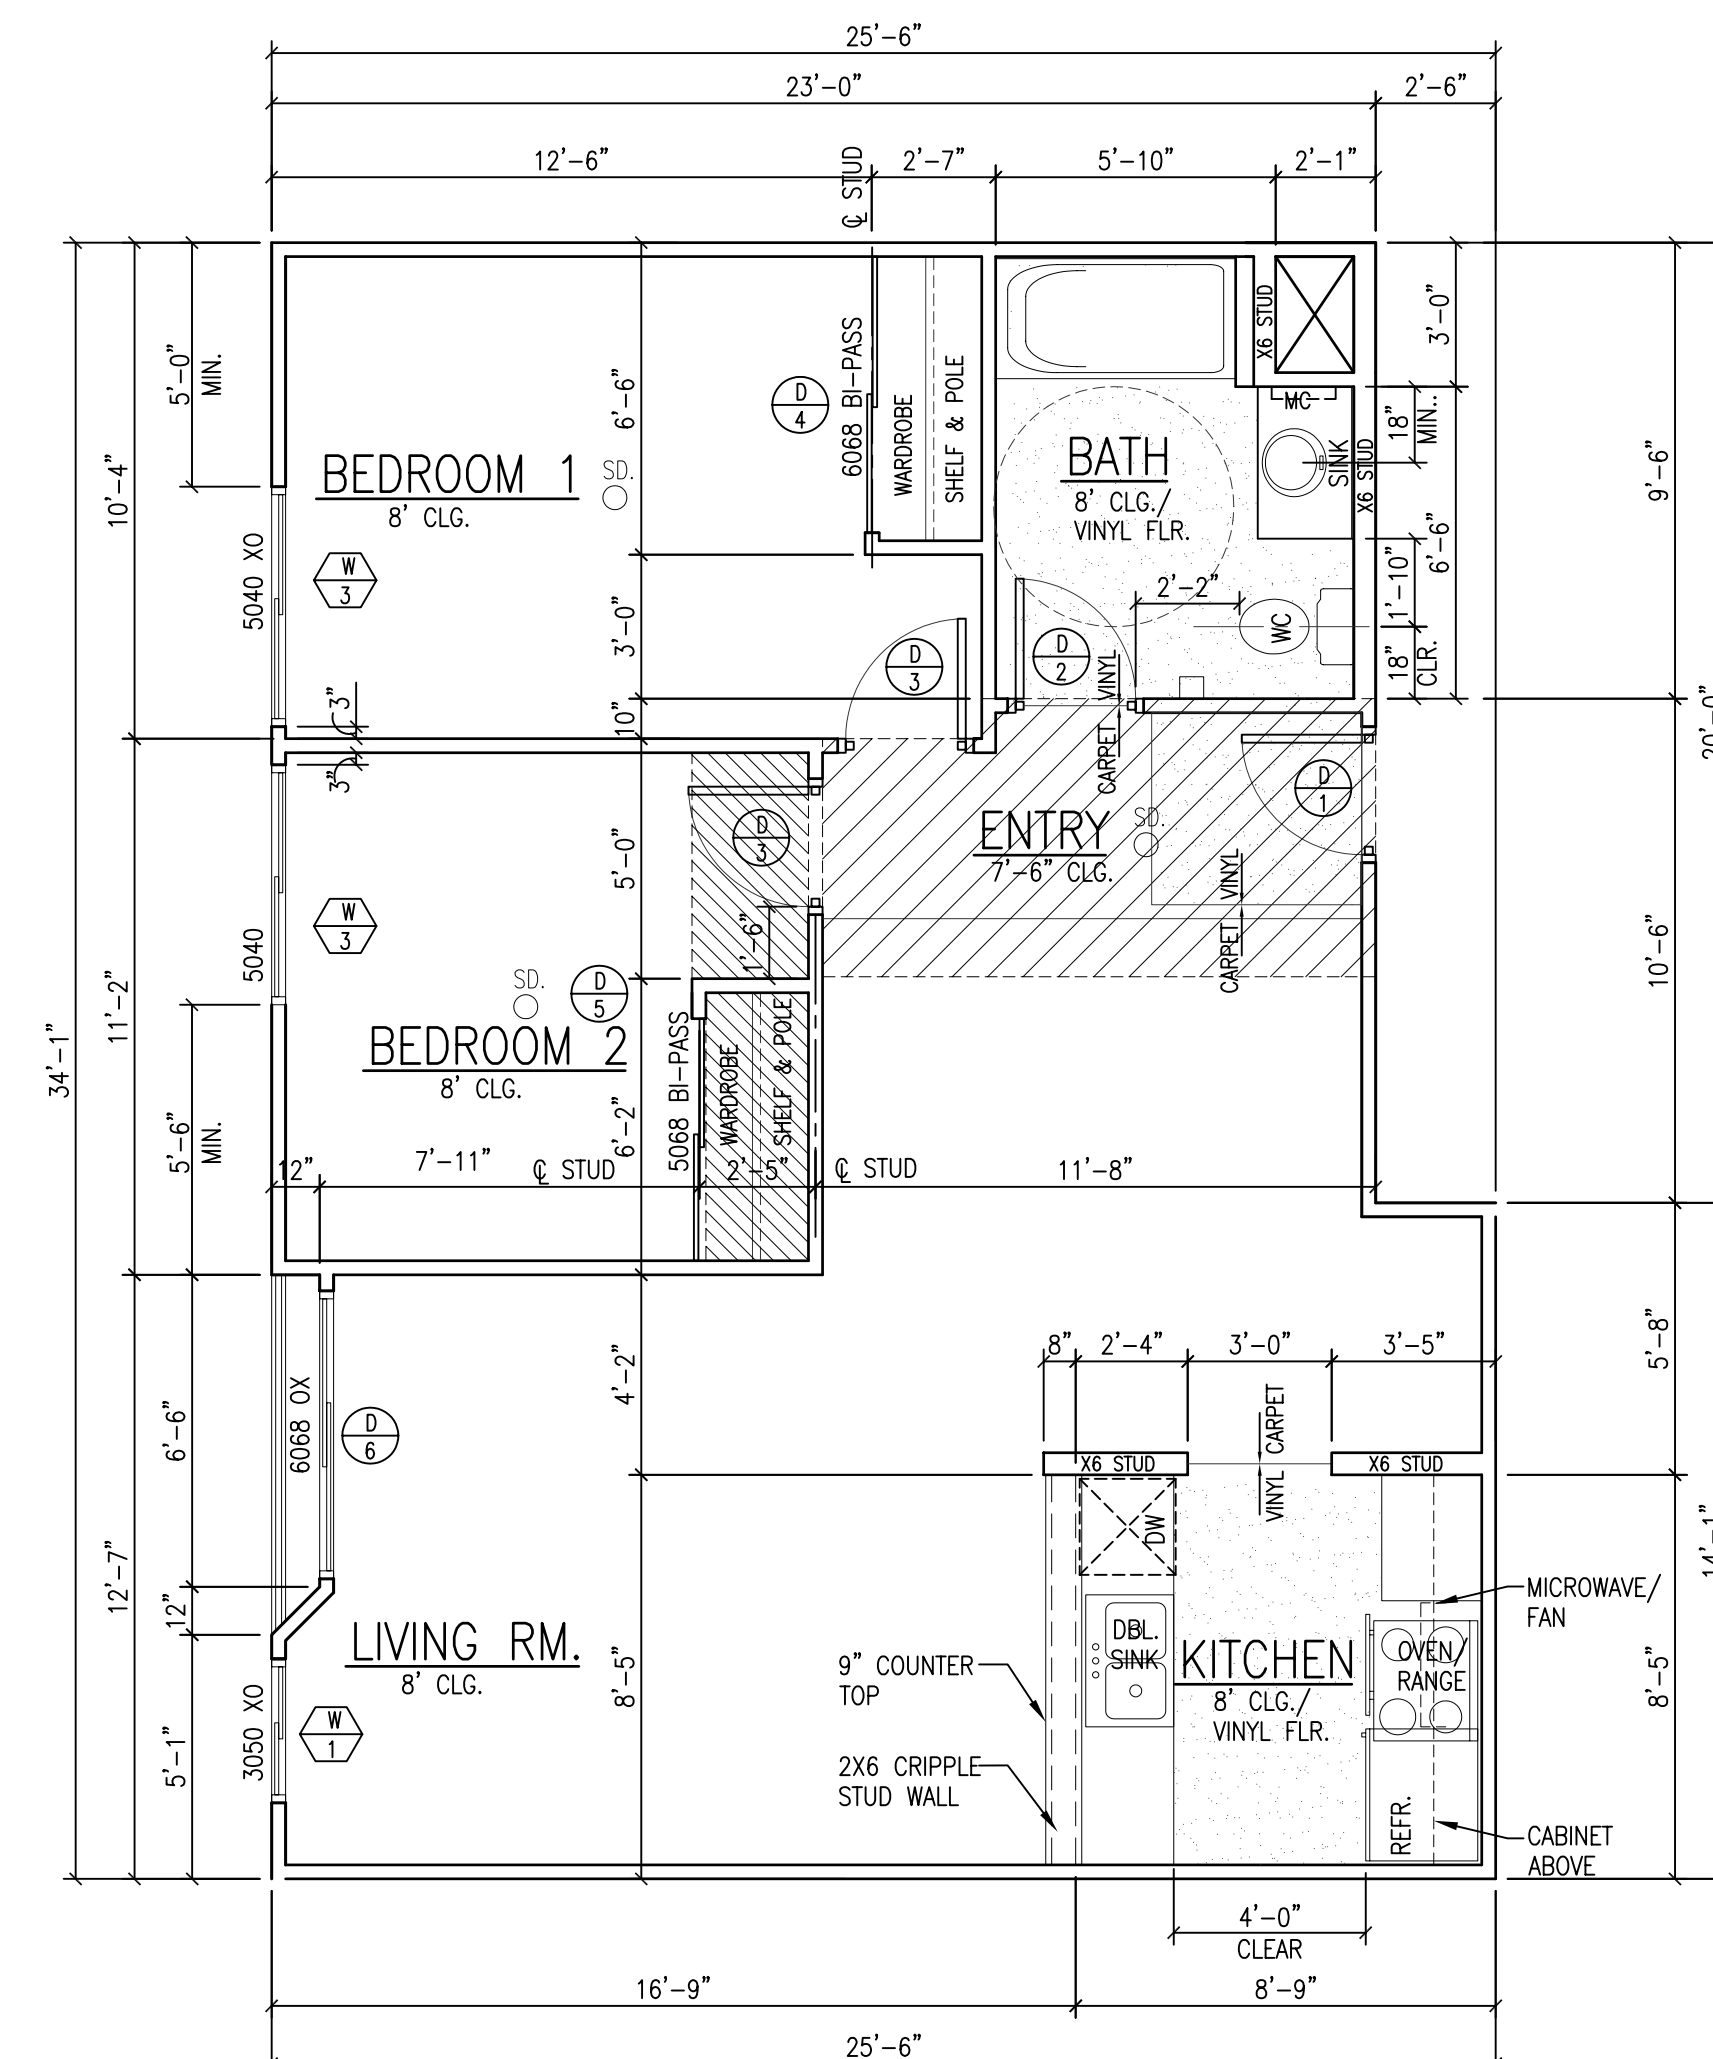


1. ALL DIMENSIONS ARE TO FACE OF STUD UNLESS NOTED OTHERWISE

FLOOR PLAN ROOM TYPE "A7" (1 UNIT - 106)

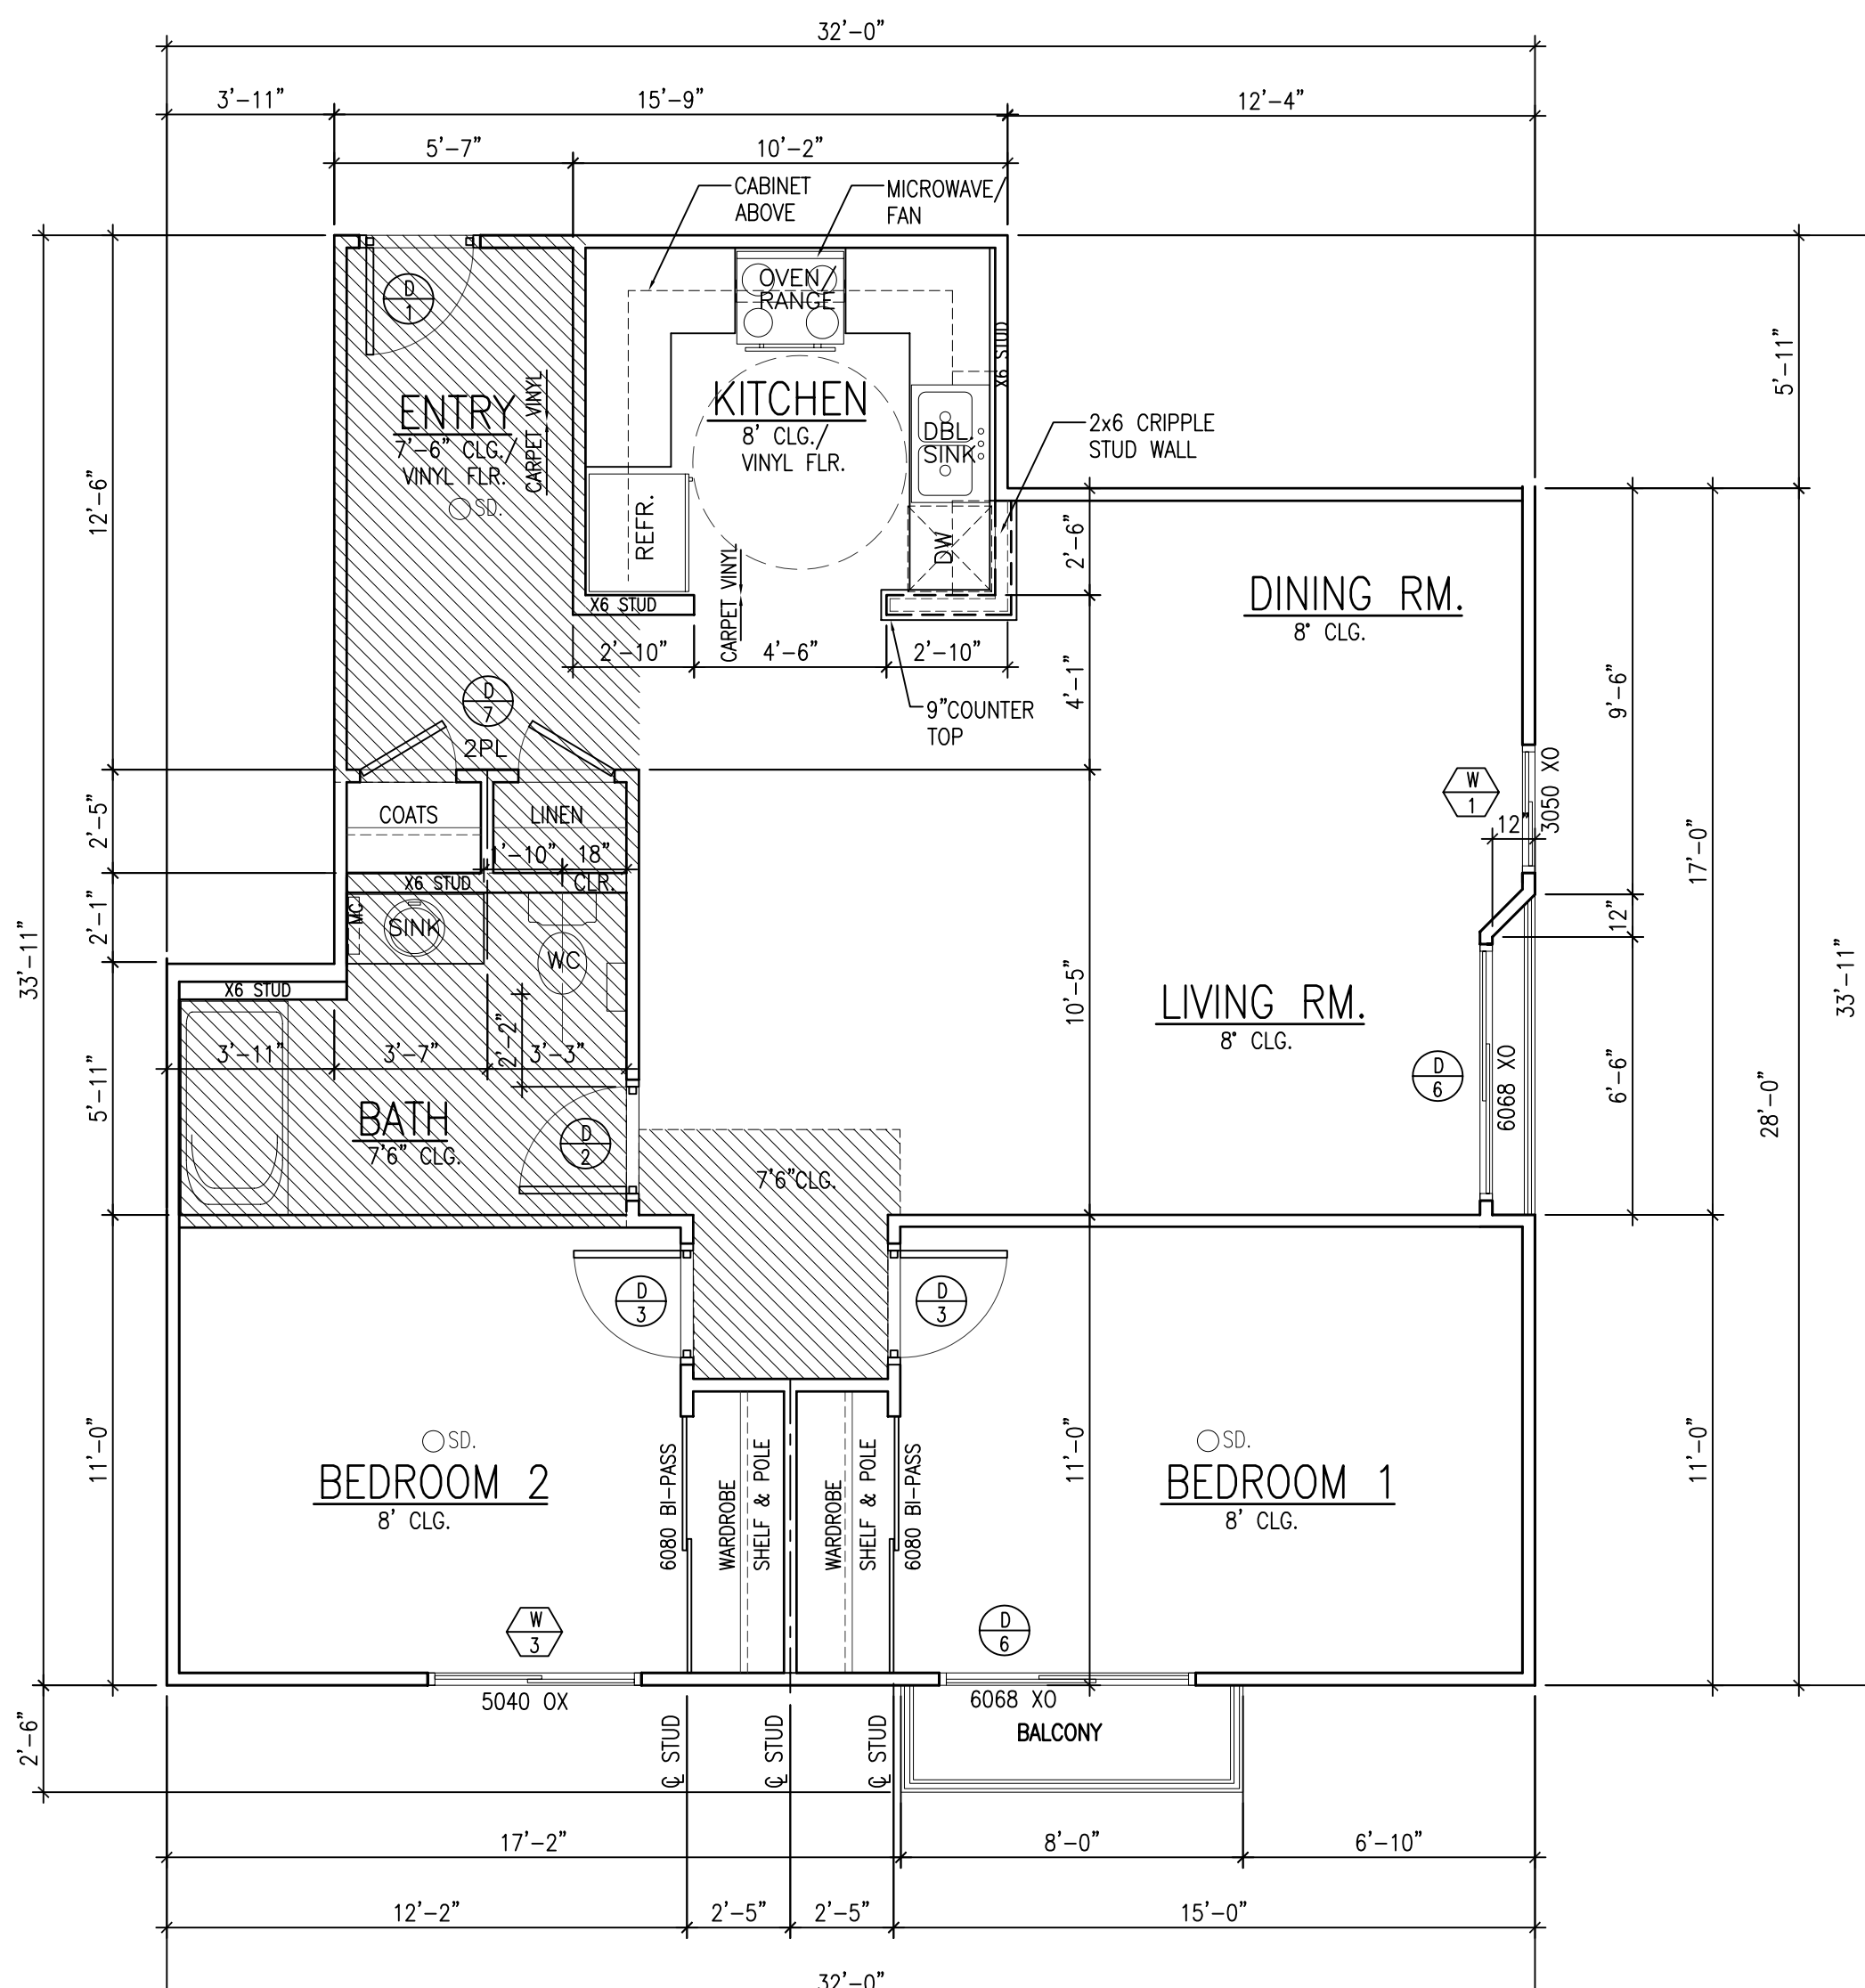


"D" (4 UNITS - 221, 321, 421)

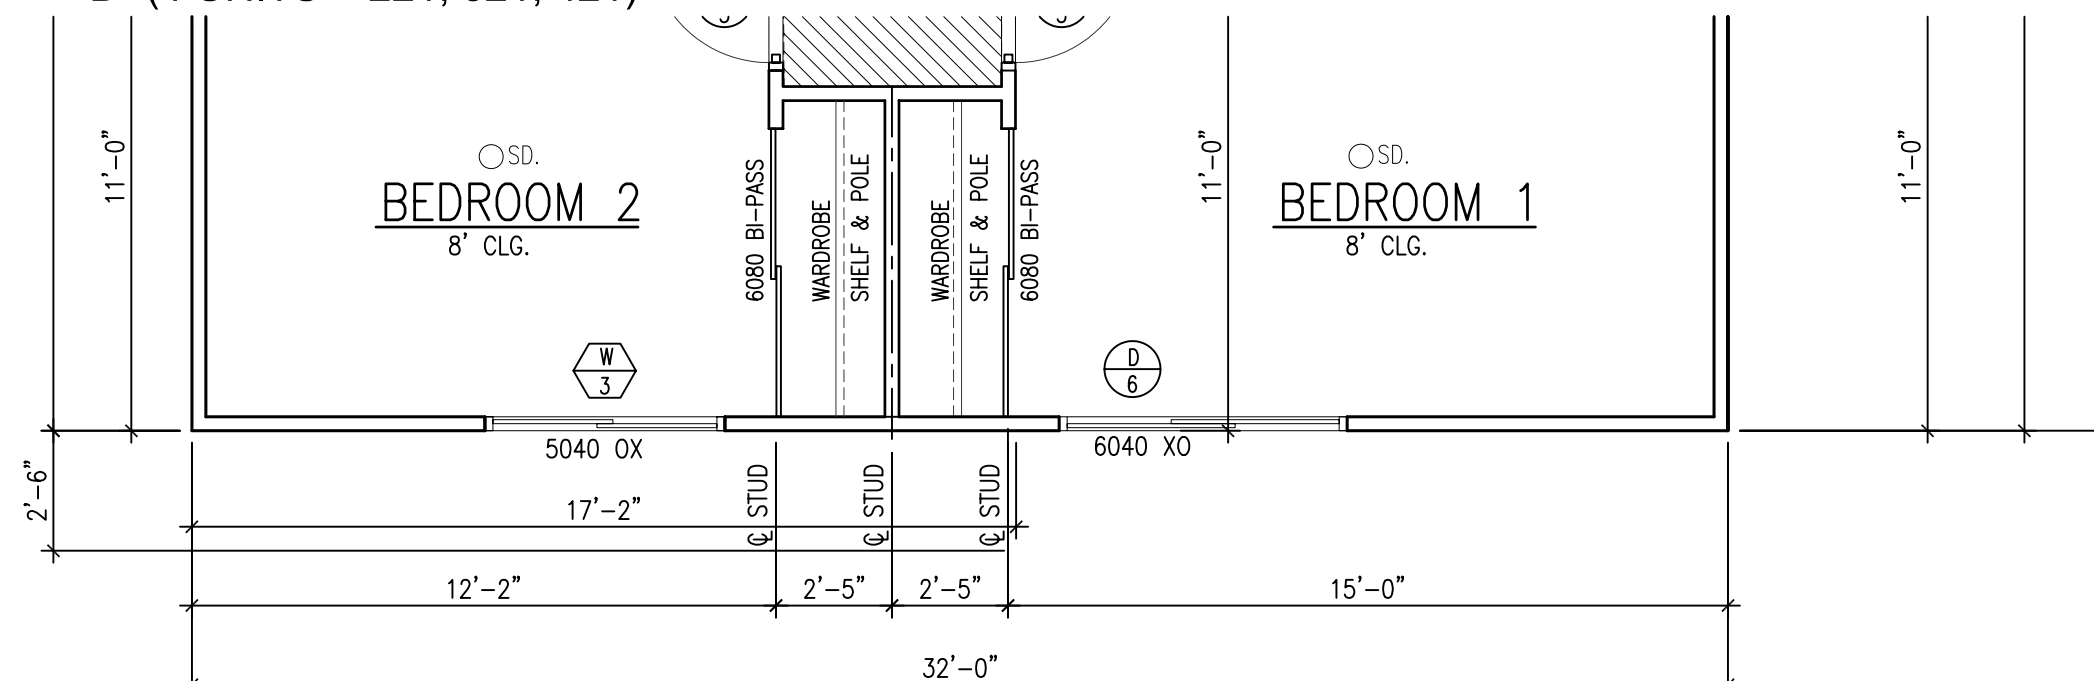

1. ALL DIMENSIONS ARE TO FACE OF STUD UNLESS NOTED OTHERWISE.


"D-1.2" -1(1 UNIT -121)

FLOOR PLAN ROOM TYPE "D" (4UNITS)

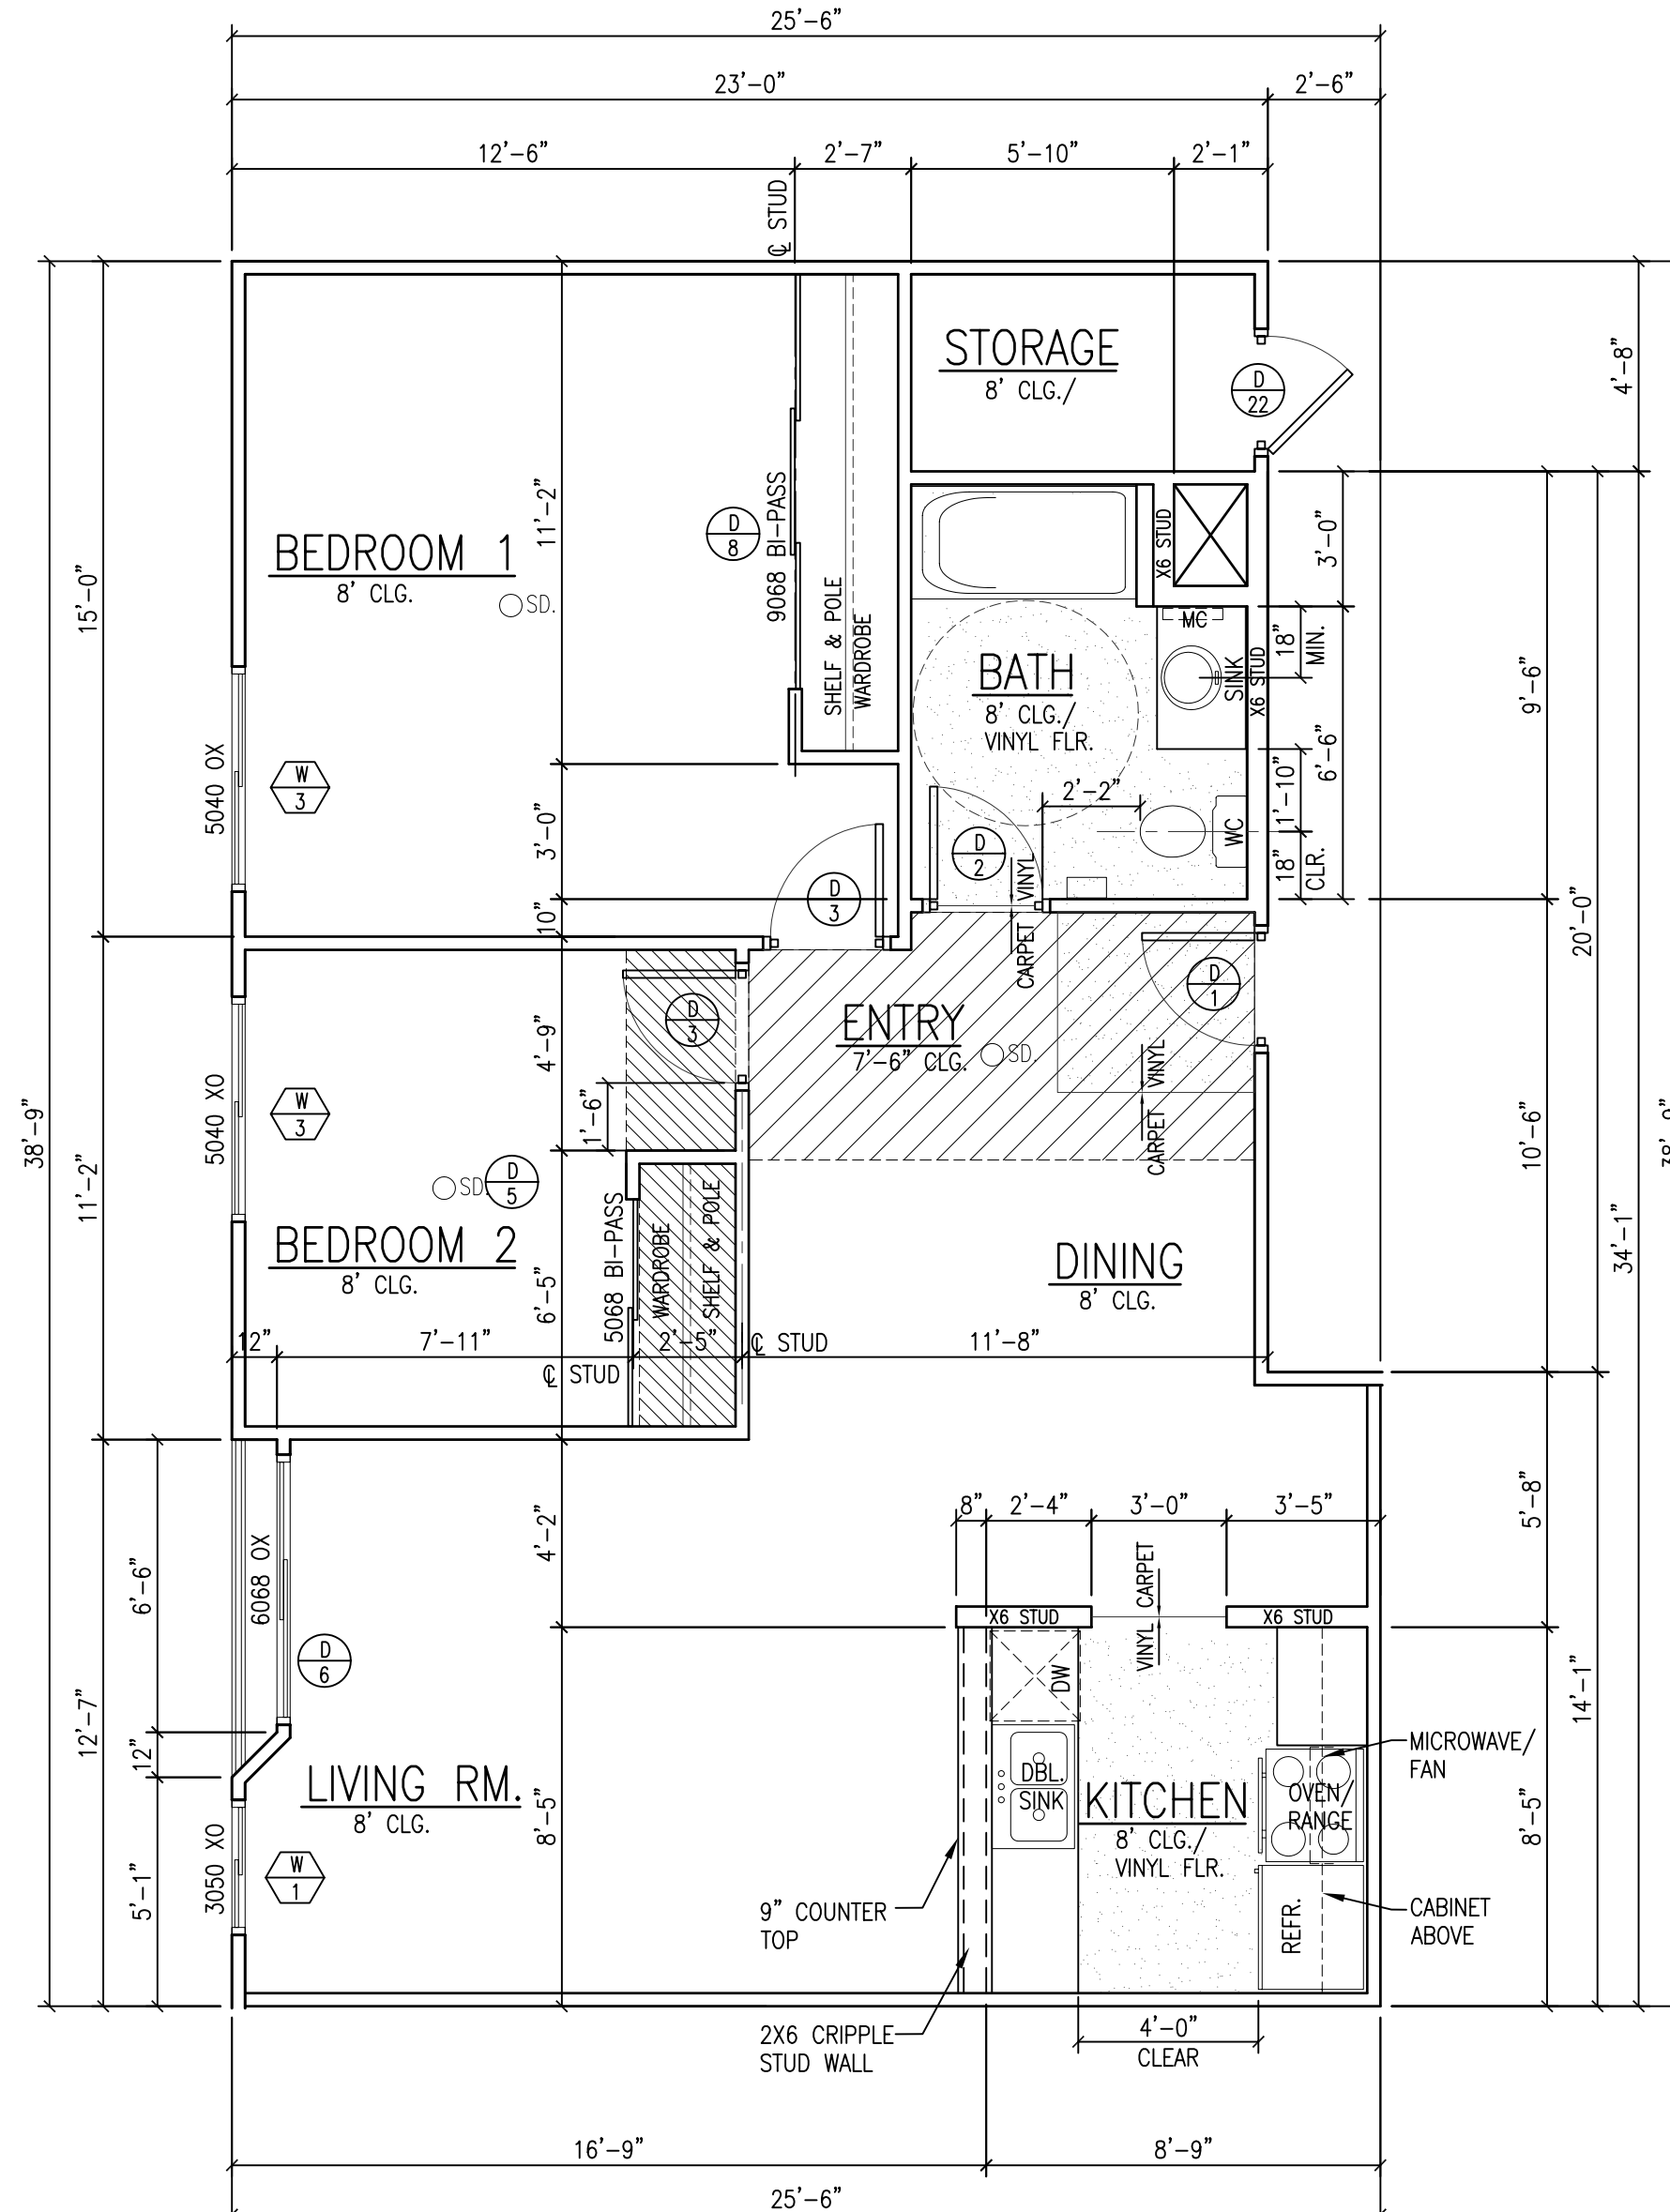

1. ALL DIMENSIONS ARE TO FACE OF STUD UNLESS NOTED OTHERWISE

FLOOR PLAN ROOM TYPE "A9" (3UNITS 206, 306, 406)

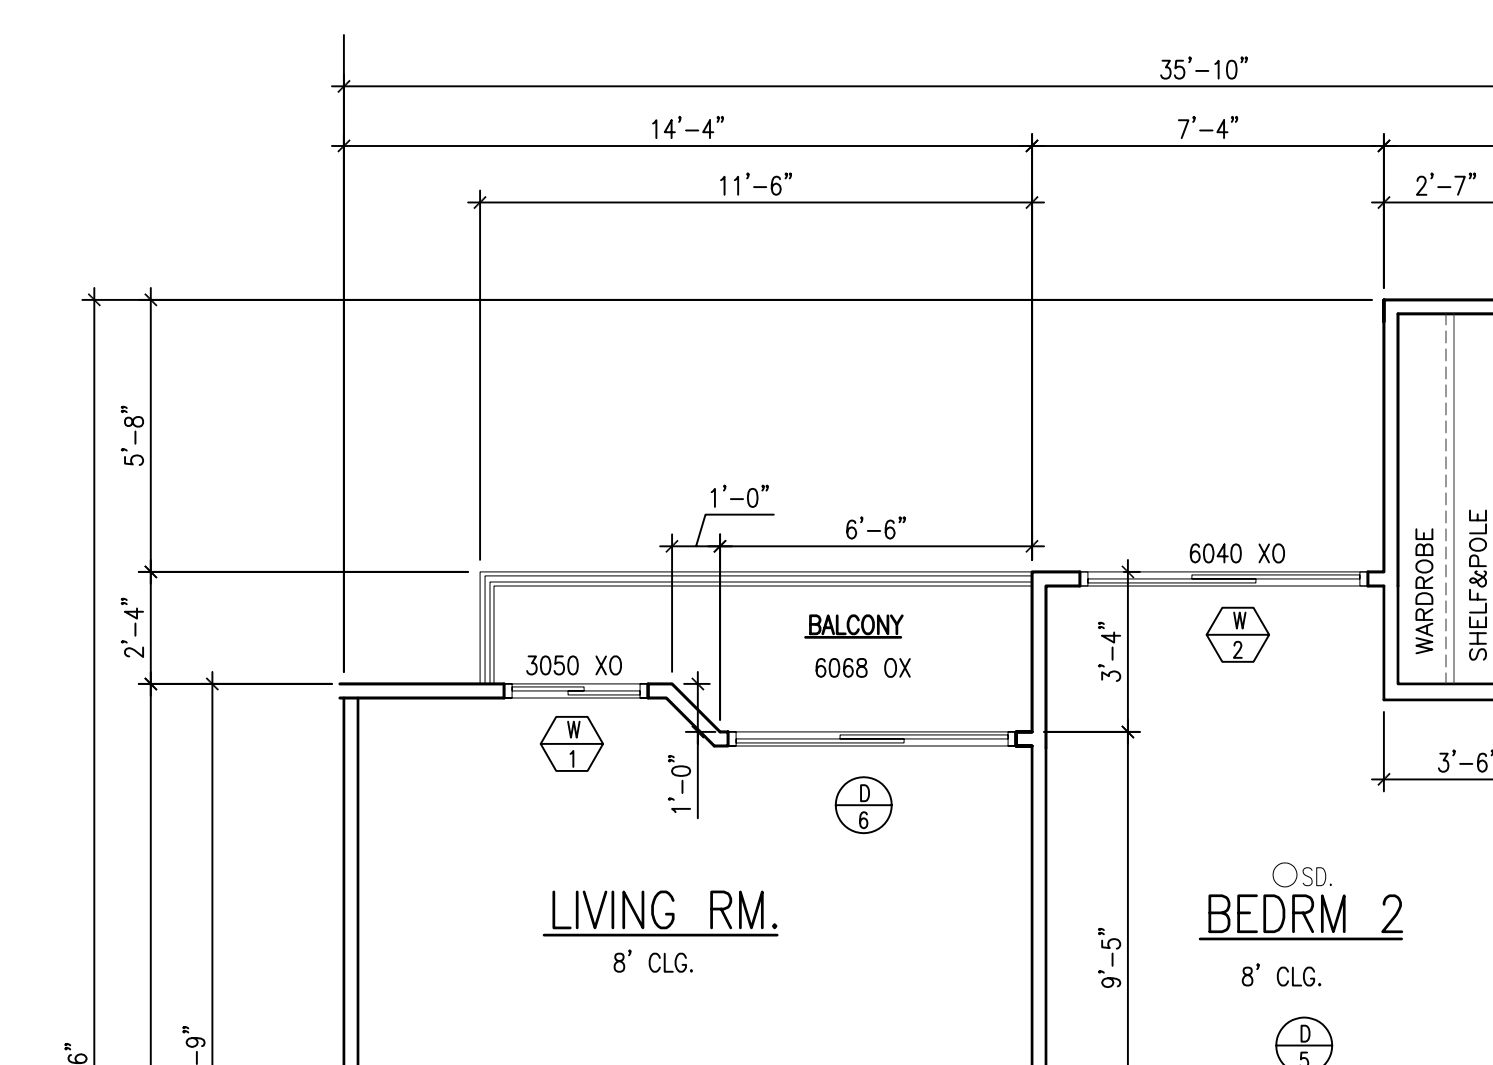

1. ALL DIMENSIONS ARE TO FACE OF STUD UNLESS NOTED OTHERWISE

"A8 -1" (1 UNIT- 301

UNIT 106, 201, 206, 220,
320, 420 SHALL BE FULLY
HANDICAP ACCESSIBLE


LEGEND:

-  DRYWALL SOFFIT CEILING @ 7'-6" (U.N.O.) 
-  DRYWALL SOFFIT @ 7'-6" (U.N.O.) 

NOTES:

MECHANICAL EF. VENTILATE BATHROOMS BY PROVIDING FIVE AIR CHANGES PER HOUR

GENERAL NOTES

 

architecture
15 HUBBLE IRVINE
CALIFORNIA 92614
(949) 752-9333
FAX: (949) 752-1207

CONSULTANT

PROJECT

Saticoy Realty Investments, LLC

CLIENT

LOS ANGELES, CALIFORNIA

APARTMENT BUILDING
20223-20237 W. SATICOY STREET
WINNETKA, CALIFORNIA

DRAWING TITLE

UNITS A7, A8, A9, B, C, D, & E

FLOOR PLANS

REVISION










STAMP

DATA

DATE:	07-20-2006
DRAWN BY:	RM
J&G NO.	030703
SCALE:	AS NOTED
SHEET	

A-3.1

ALL DRAWINGS AND WRITTEN MATERIAL APPEARING HEREIN CONSTITUTE THE ORIGINAL AND UNPUBLISHED WORK OF THE ARCHITECT AND THE SAME MAY NOT BE DUPLICATED, USED OR DISCLOSED WITHOUT THE WRITTEN CONSENT OF THE ARCHITECT.