

CLIENT

Saticoy Realty
Investments, LLC
LOS ANGELES, CALIFORNIA

PROJECT


APARTMENT BUILDING
20223-20237 W. SATICOY STREET
WINNETKA, CALIFORNIA

DRAWING TITLE

UNITS, F1, F2, MISC.
FLOOR PLAN

REVISION


STAMP

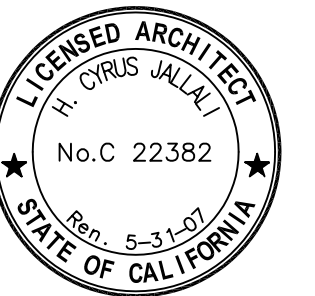

DATA

DATE: 07-20-2006
DRAWN BY: FM
JAG NO. 030703
SCALE: AS NOTED
SHEET


A-3.2

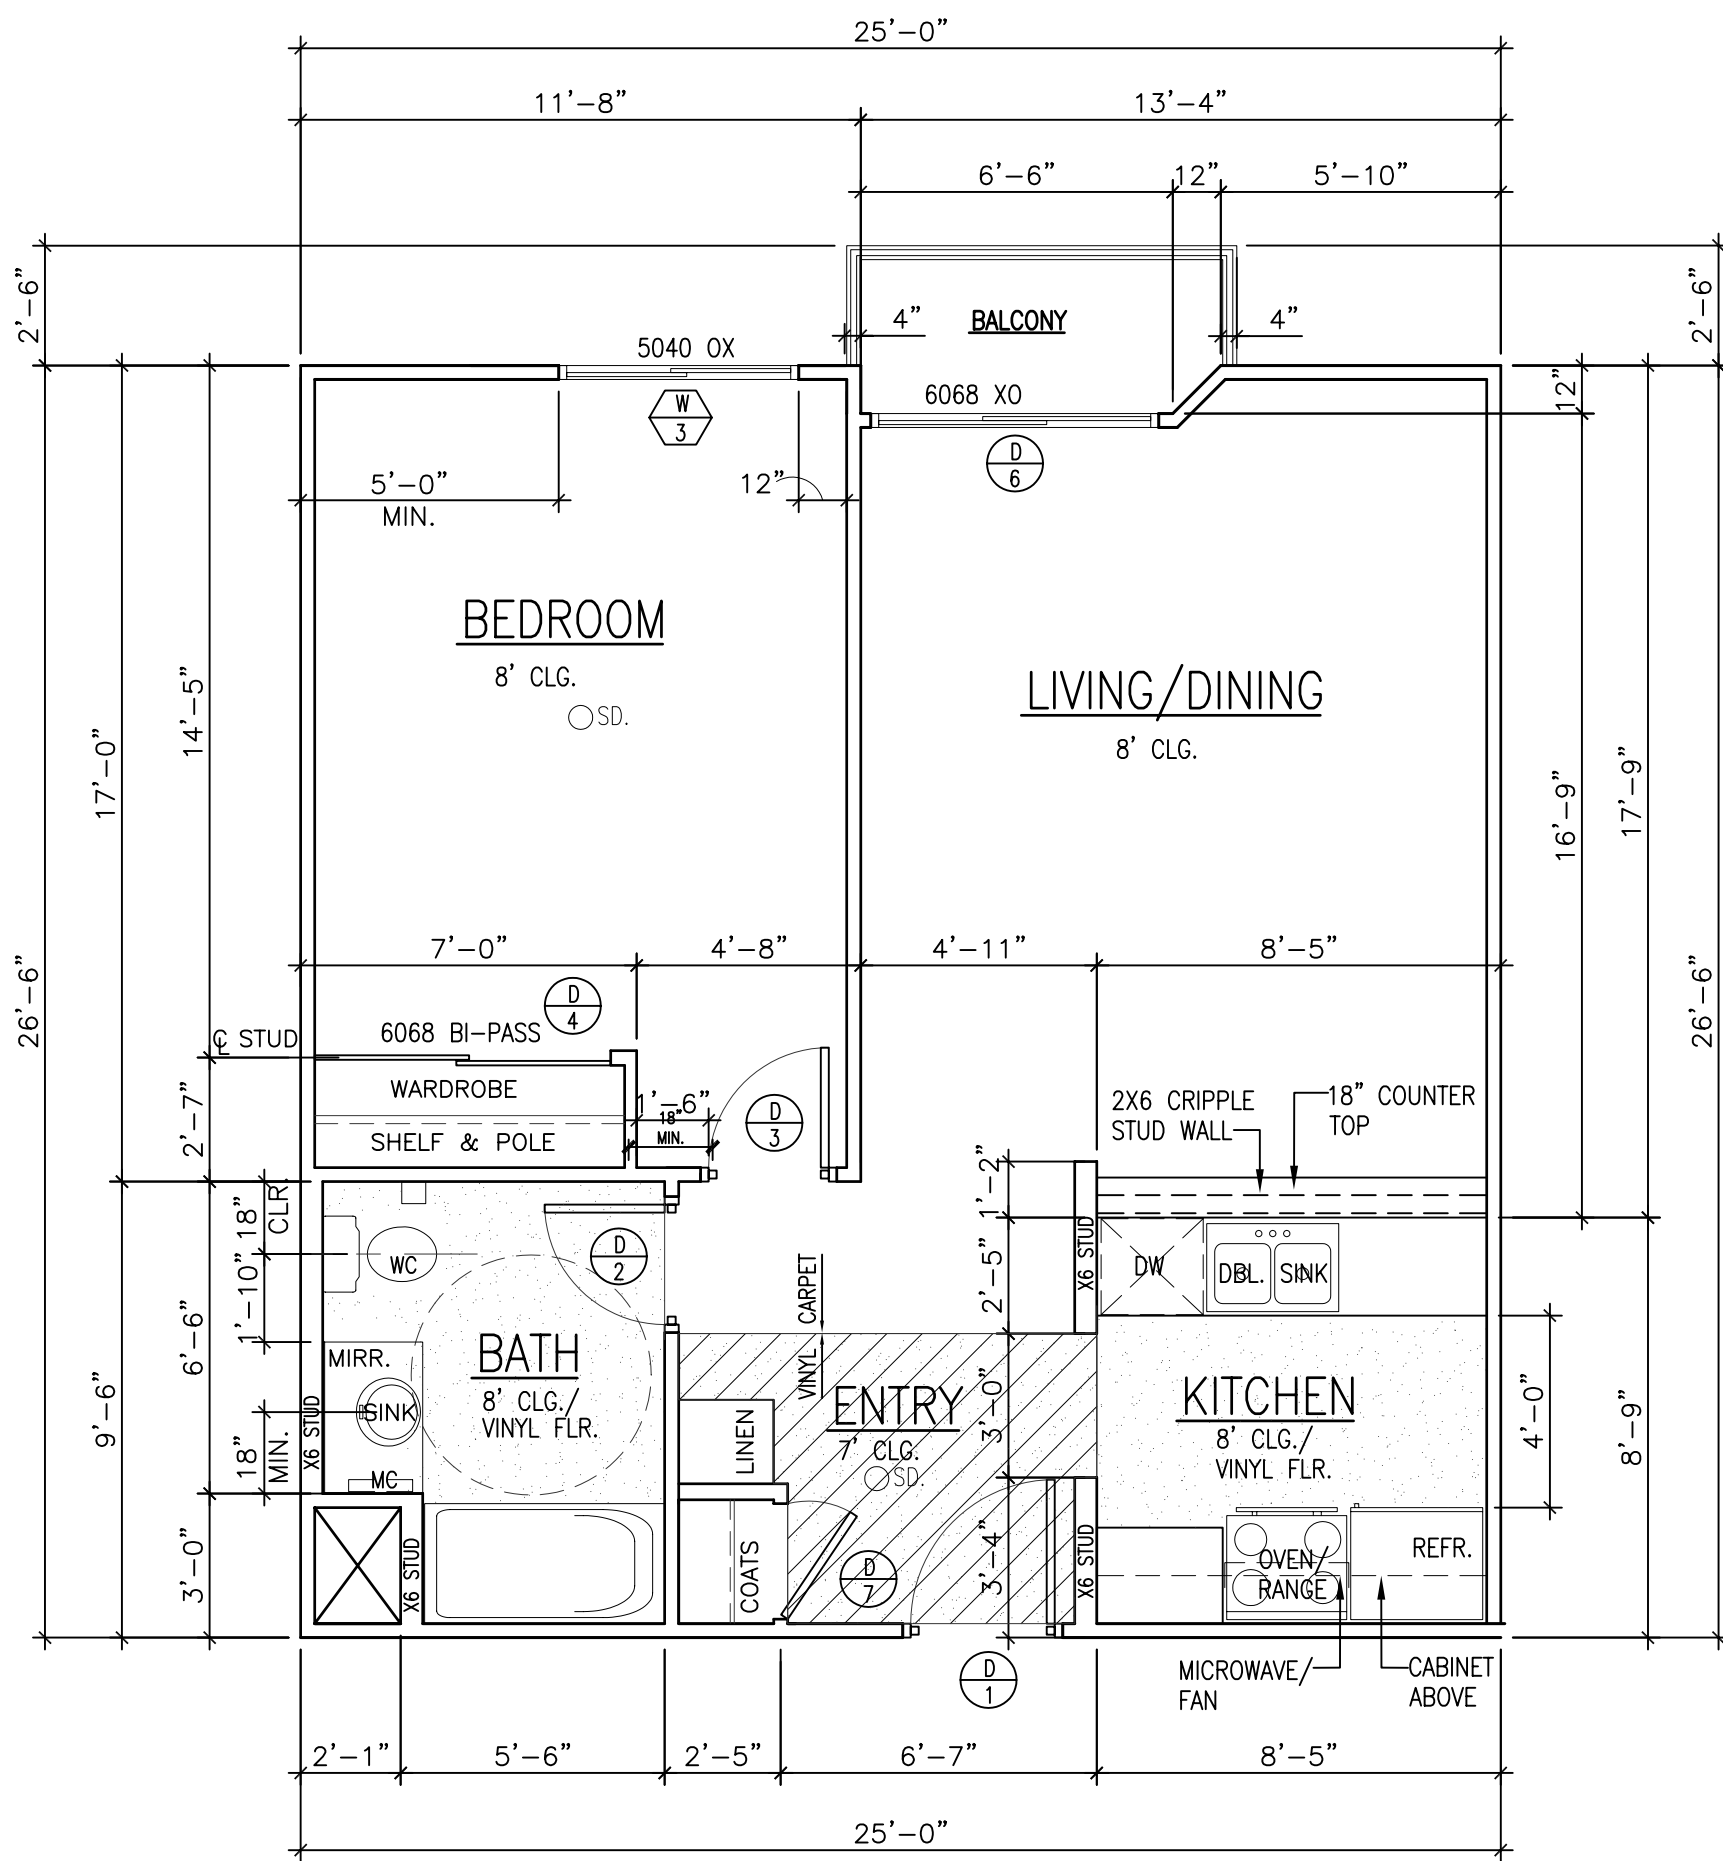

FLOOR PLAN ROOM TYPE "F2" (3 UNITS - 225, 325, 425)

SCALE:
1/4"=1'-0"


3

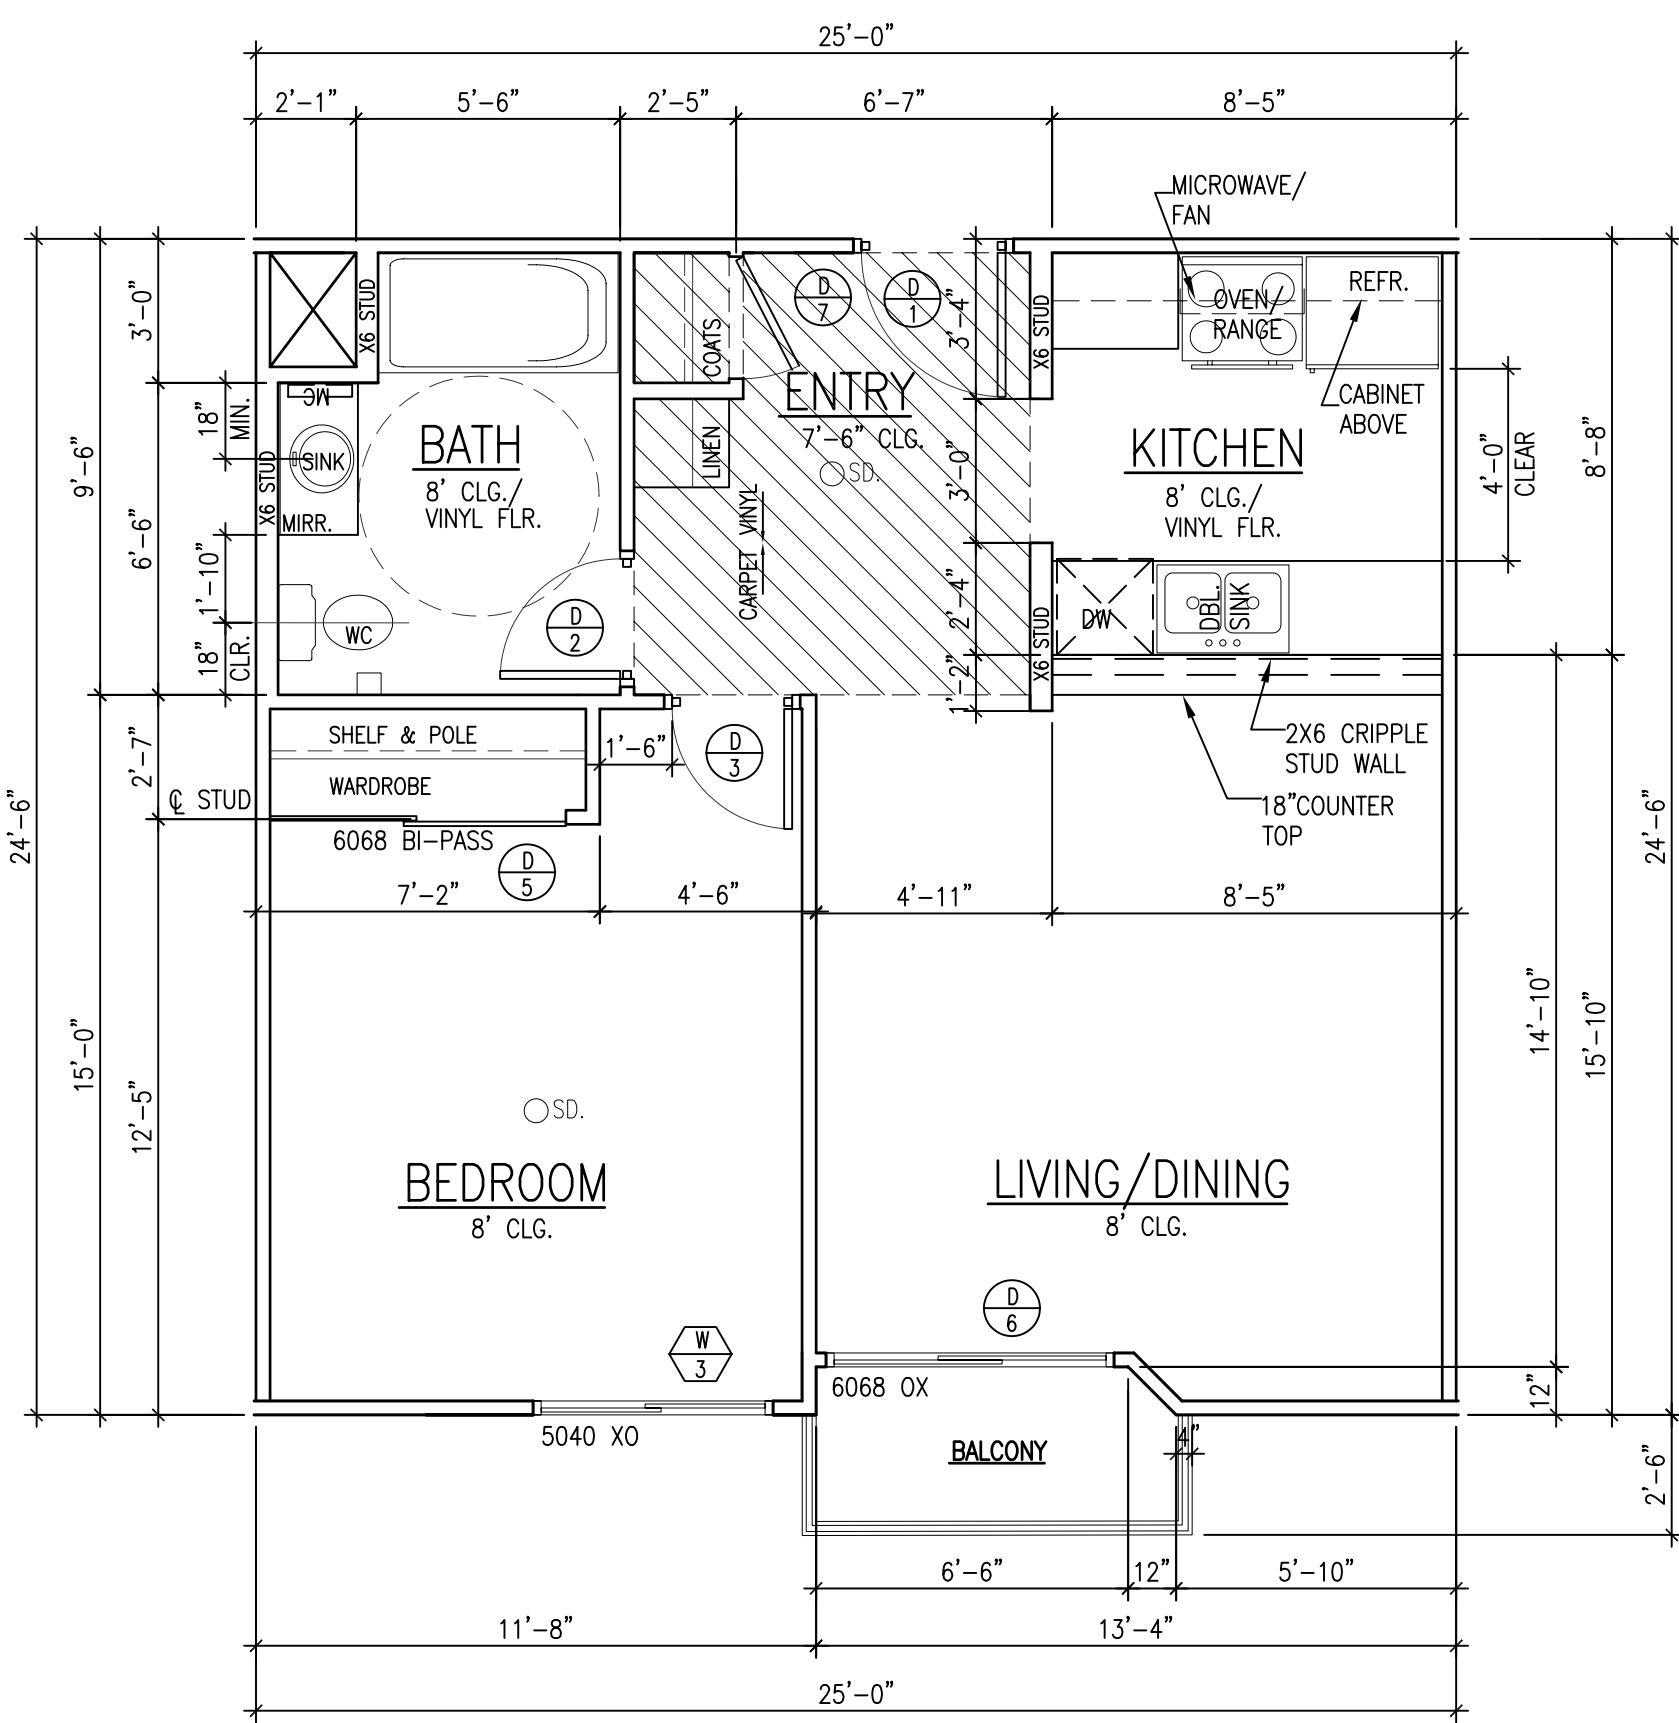

FLOOR PLAN ROOM TYPE "F1" (3 UNITS - 224,324,424)

SCALE:
1/4"=1'-0"


2

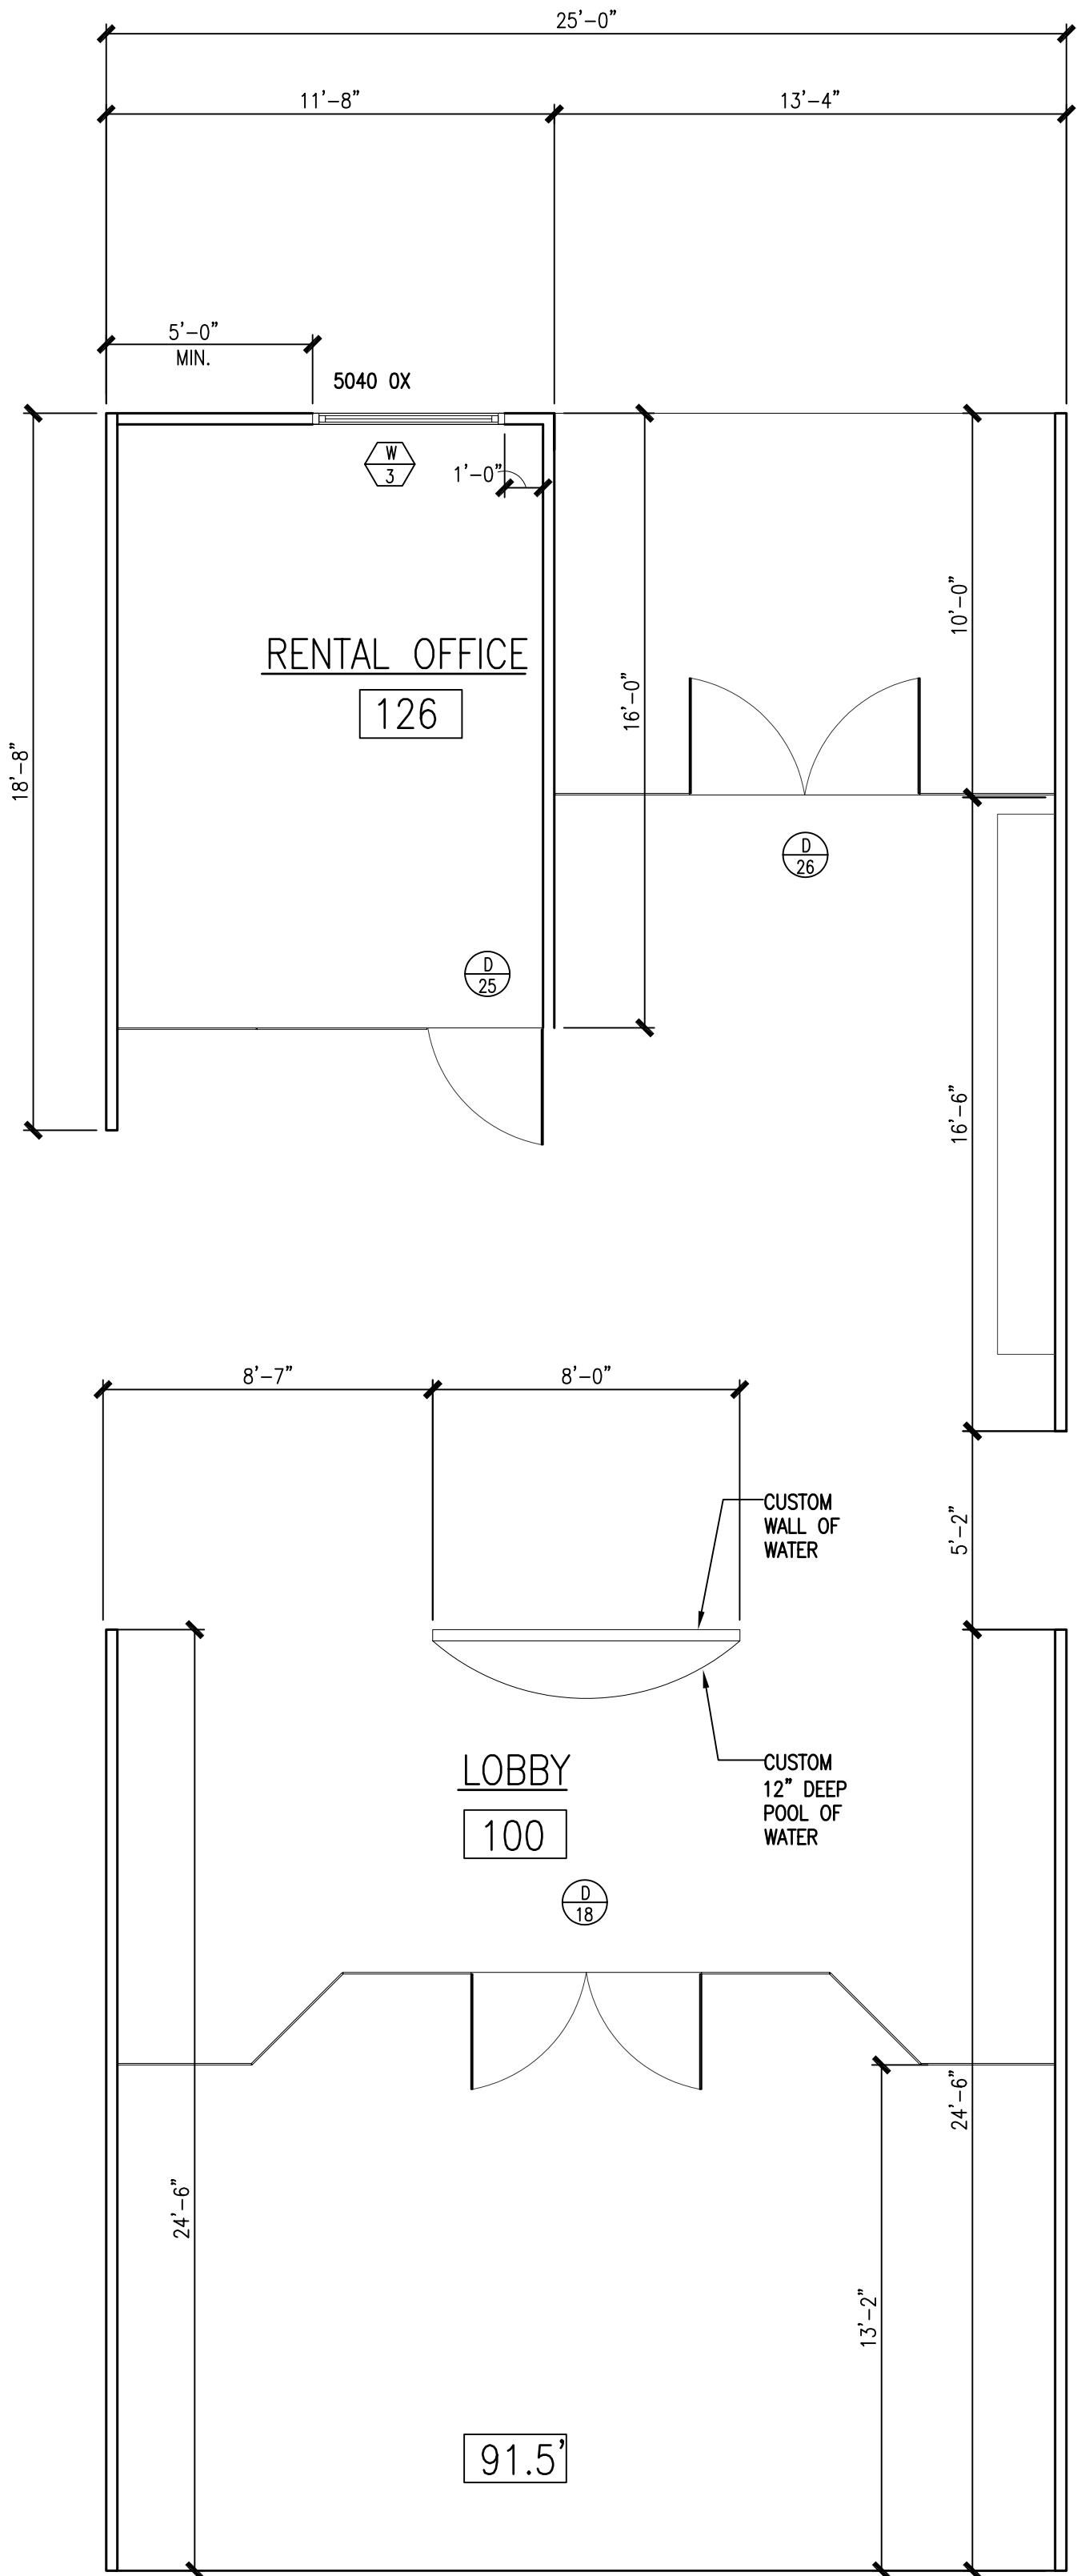

LOBBY & RENTAL

SCALE:
1/4"=1'-0"


5

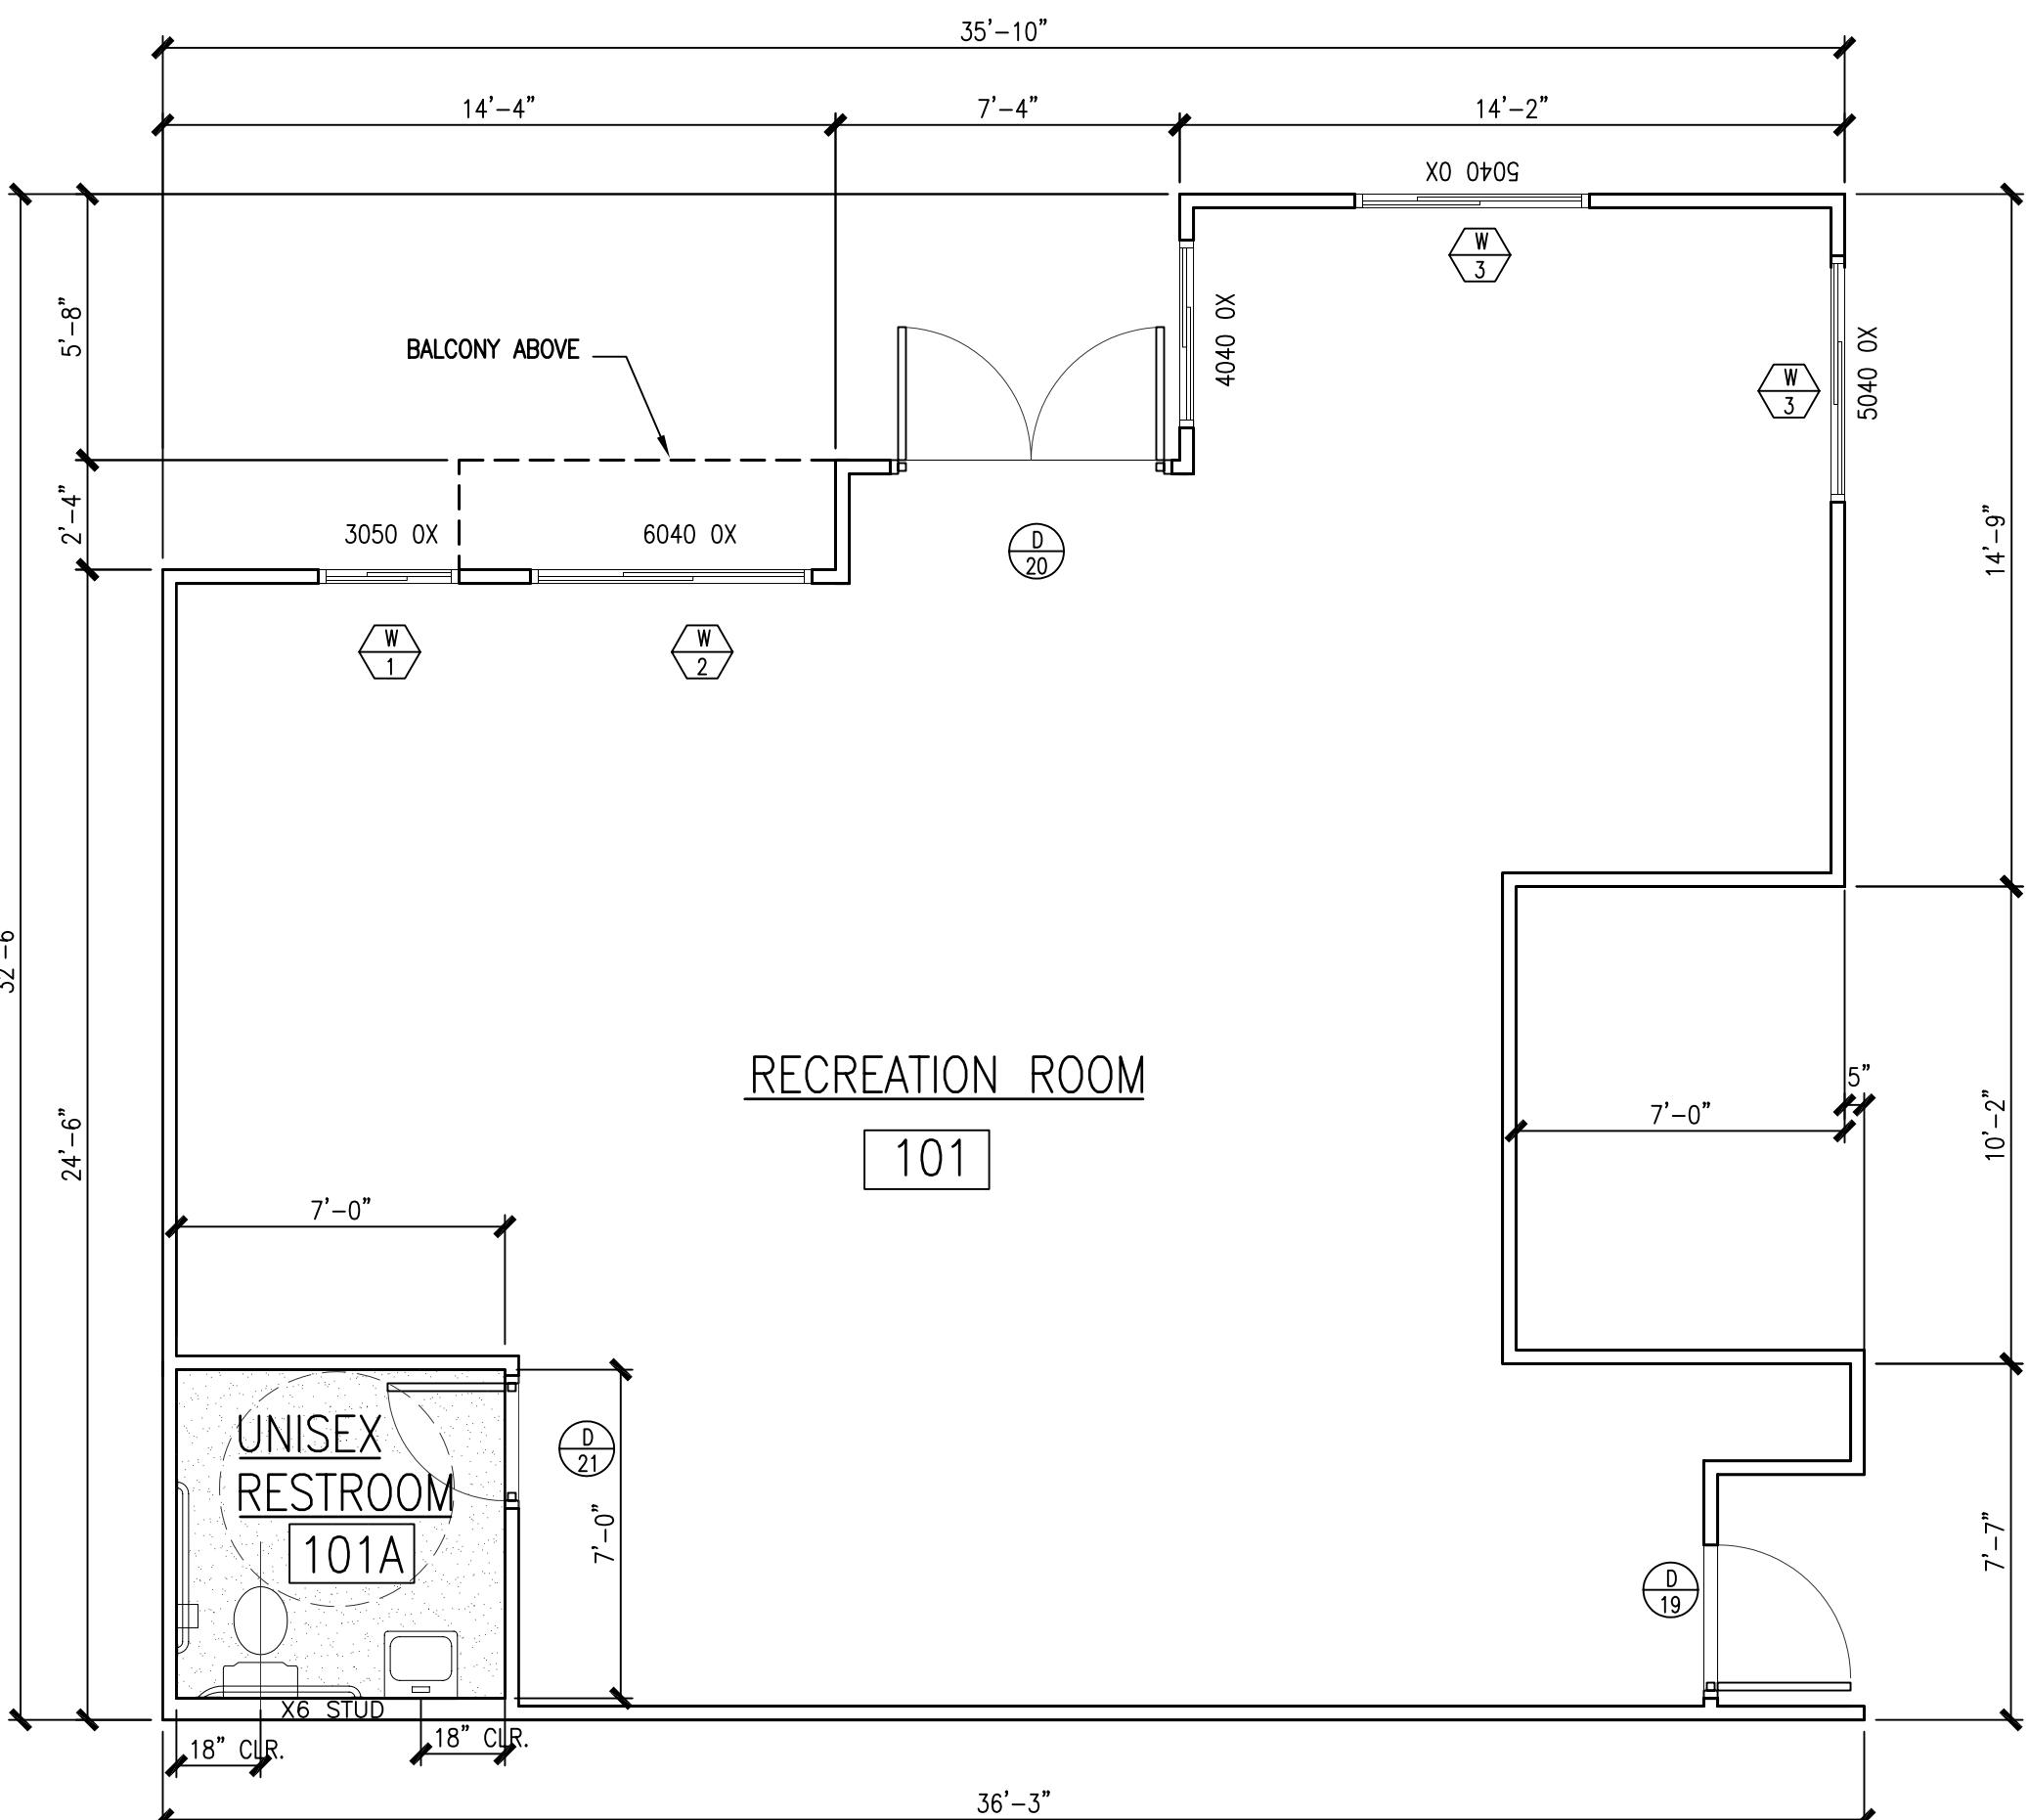

MULTI PURPOSE ROOM

SCALE:
1/4"=1'-0"


4

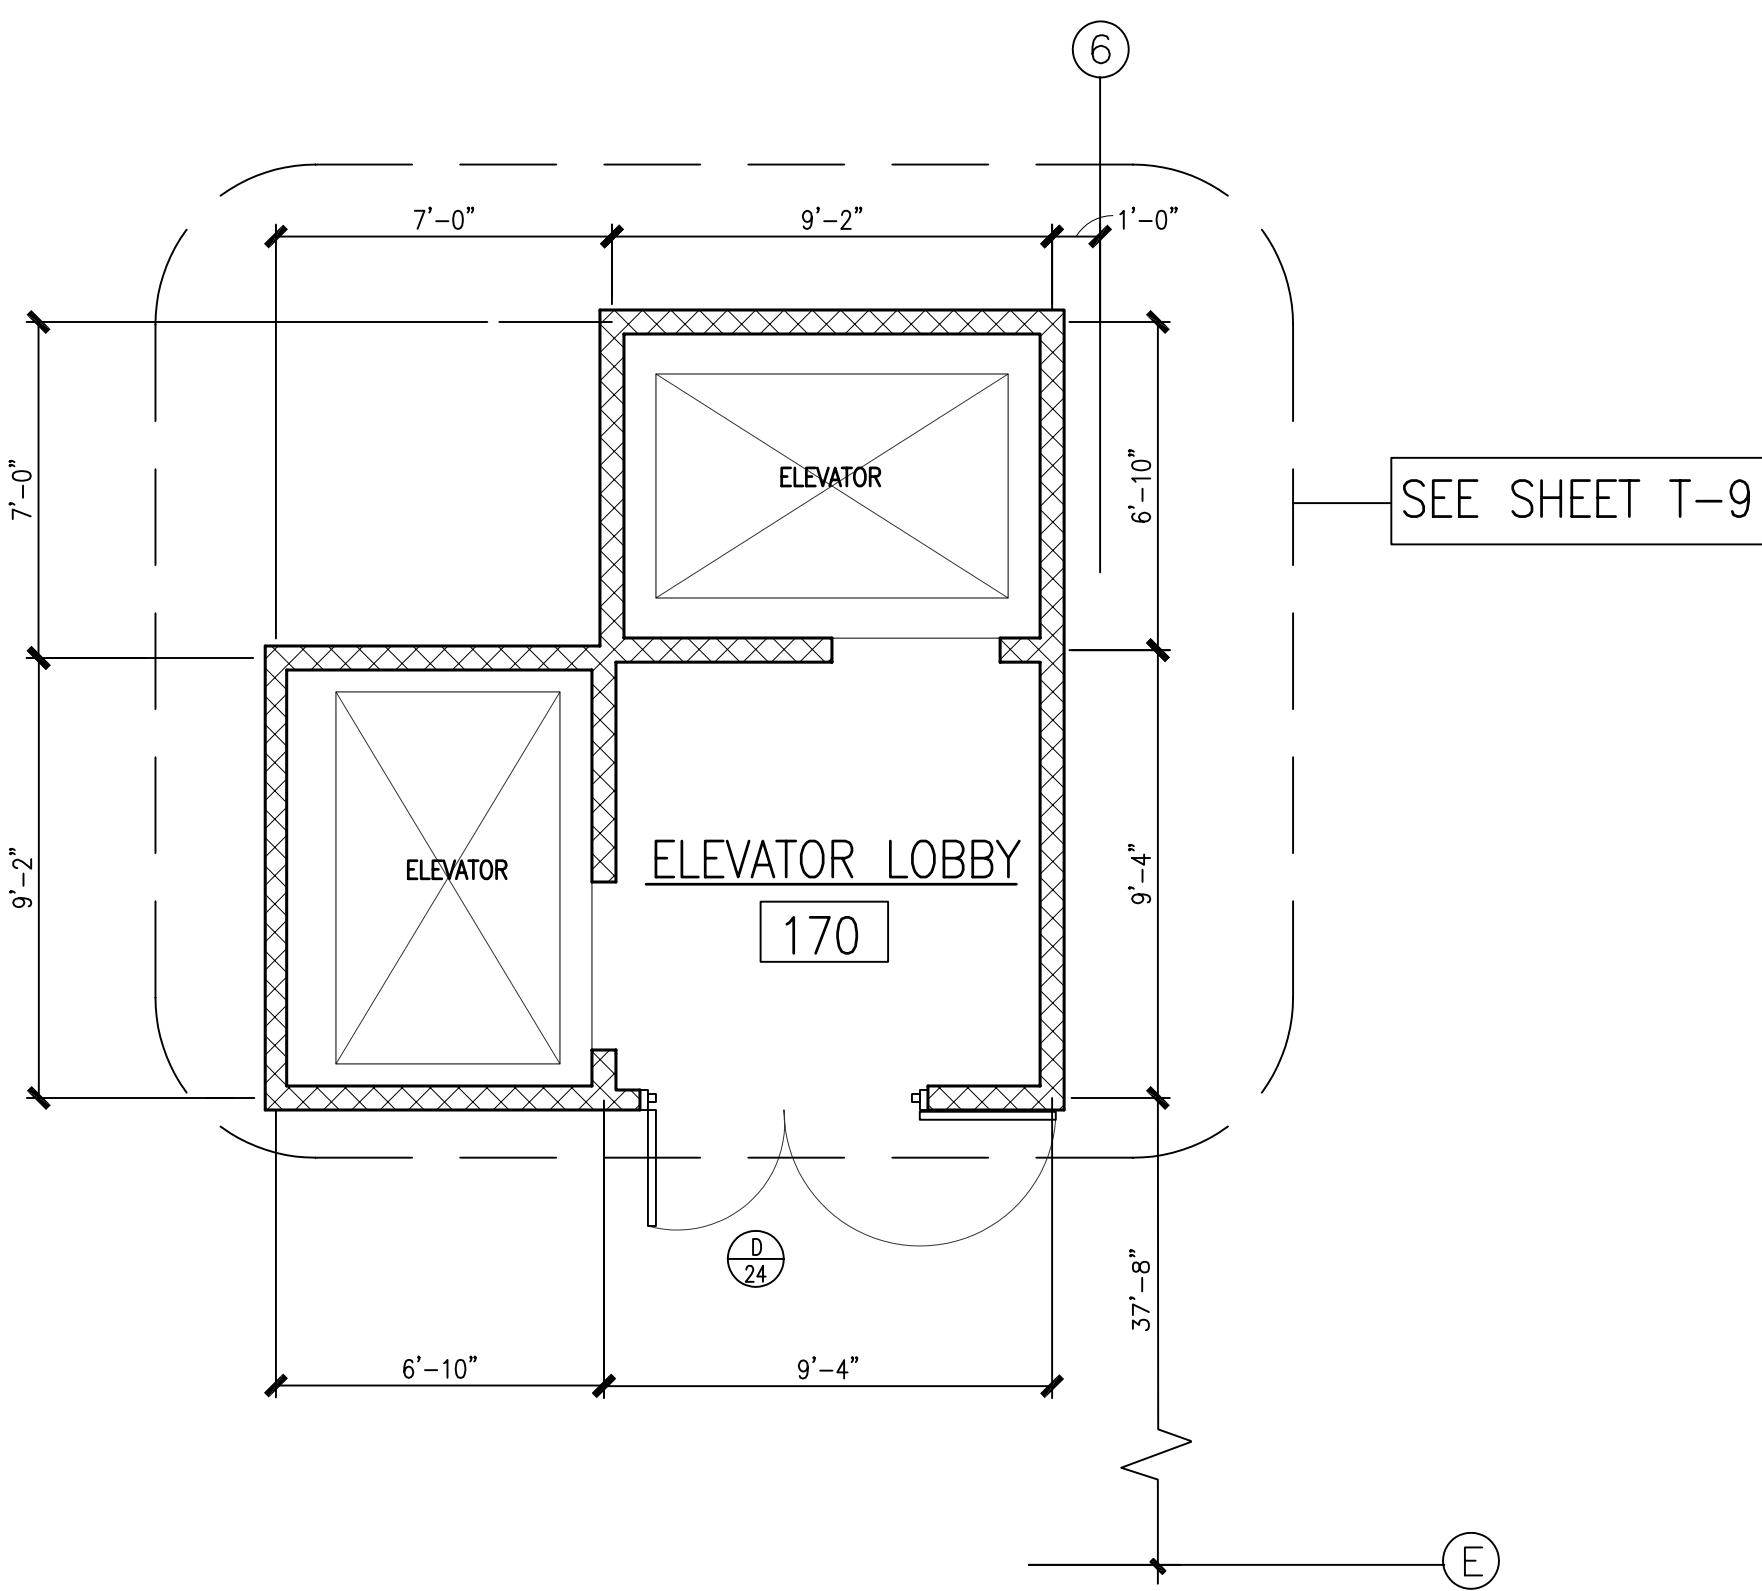

ELEVATORS & ELEVATOR LOBBY

SCALE:
1/4"=1'-0"

7

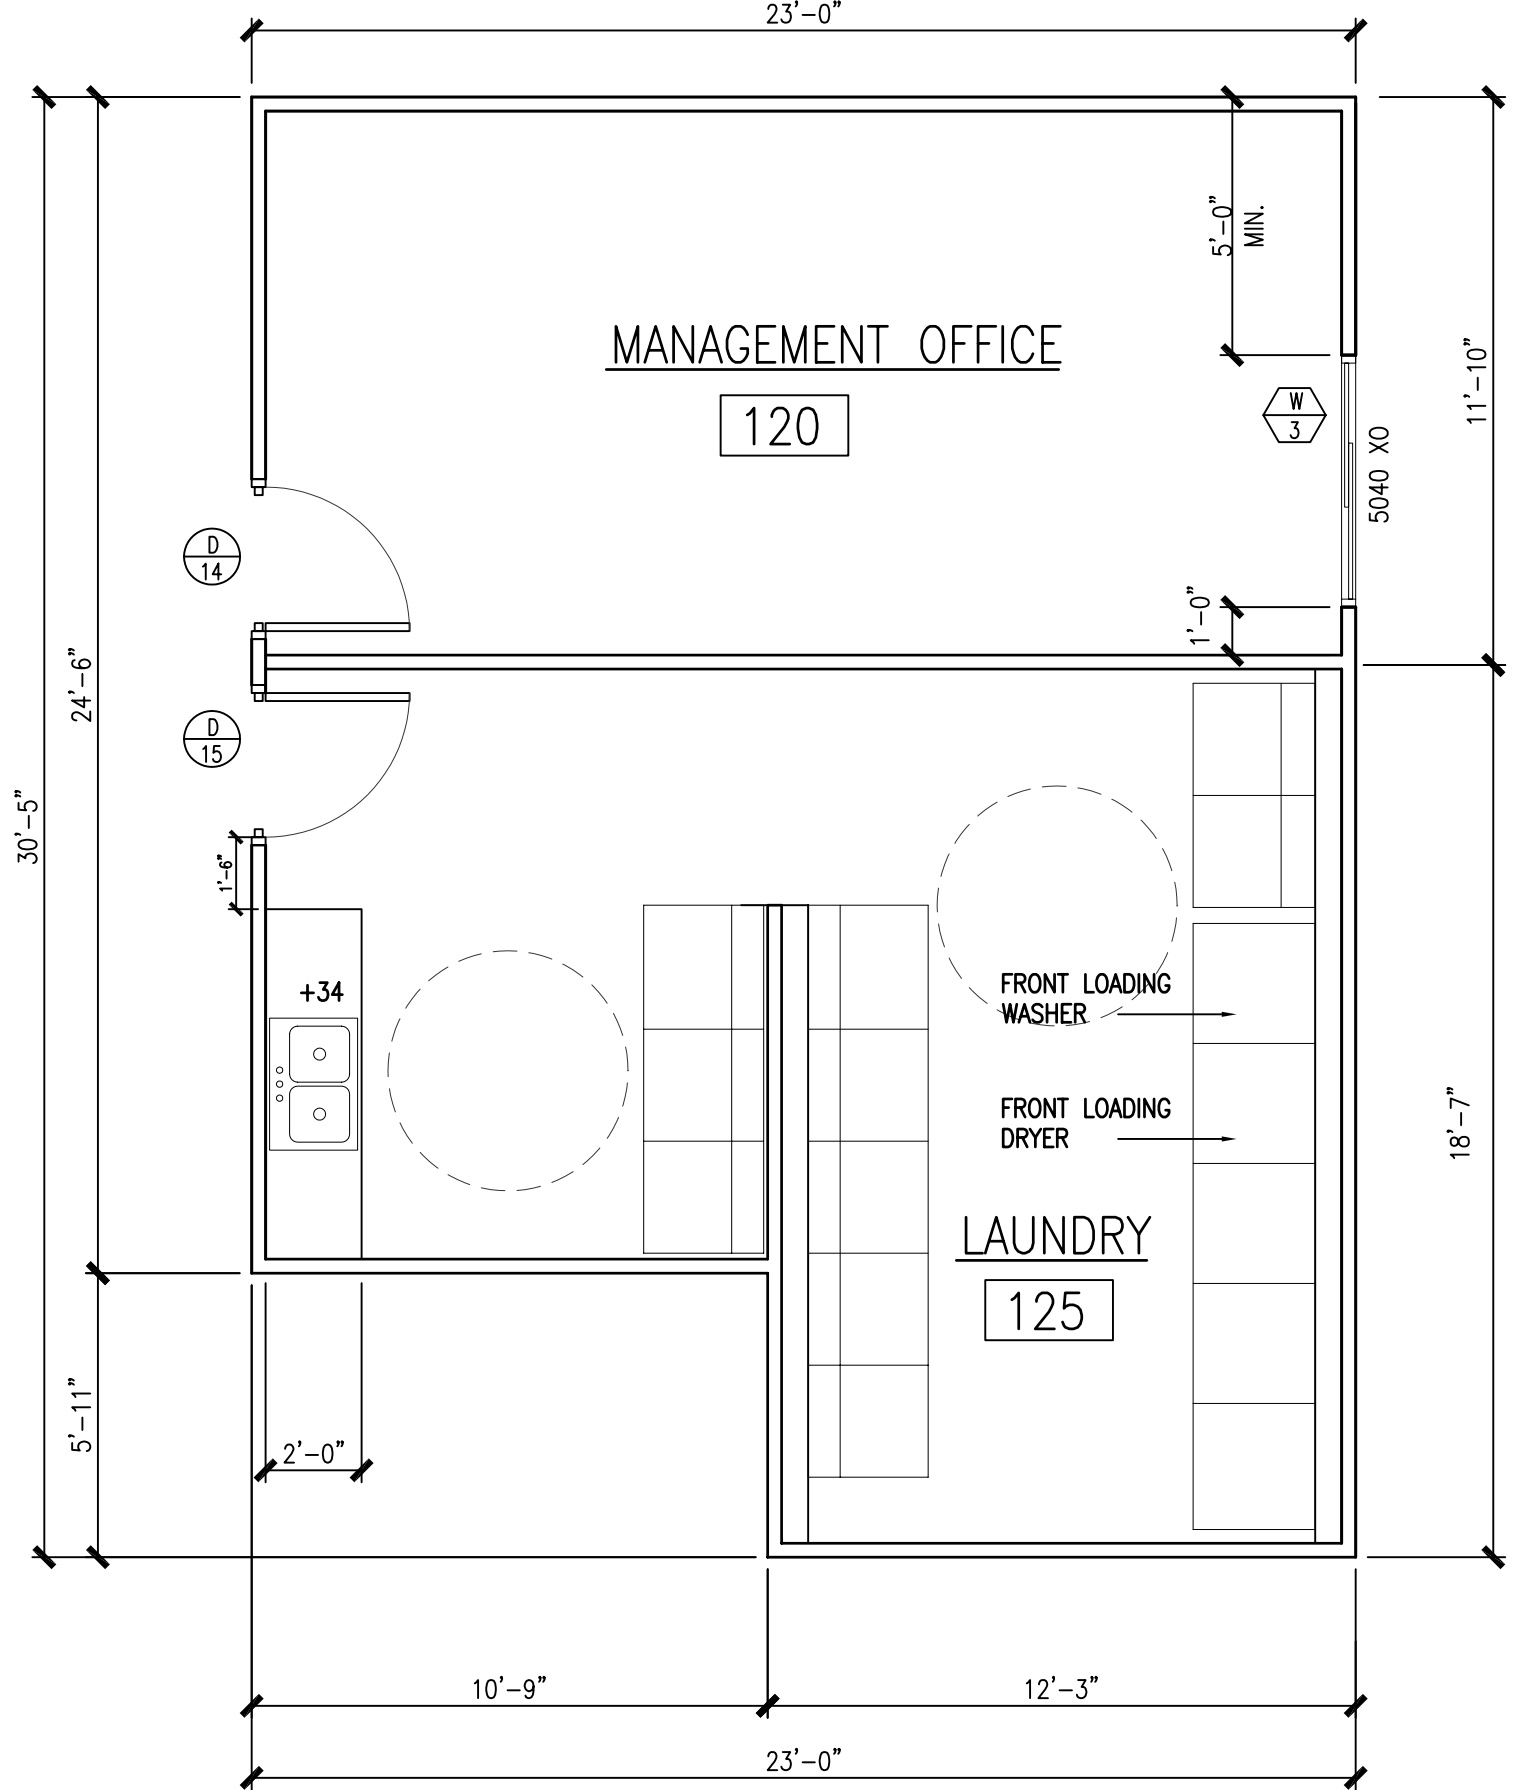

LAUNDRY & OFFICE

SCALE:
1/4"=1'-0"

6

SCALE:
1/4"=1'-0"

8

GENERAL NOTES

SCALE:
NONE

1

LEGEND:

DRYWALL SOFFIT CEILING @ 7'-6" (U.O.)
DRYWALL SOFFIT @ 7'-6" (U.O.)

SMOKE DETECTOR HARD WIRE
SMOKE DETECTOR WITH BATTERY
BACK UP SYSTEM.

NOTES:

MECHANICAL EF. VENTILATE BATHROOMS BY PROVIDING
FIVE AIR CHANGES PER HOUR