


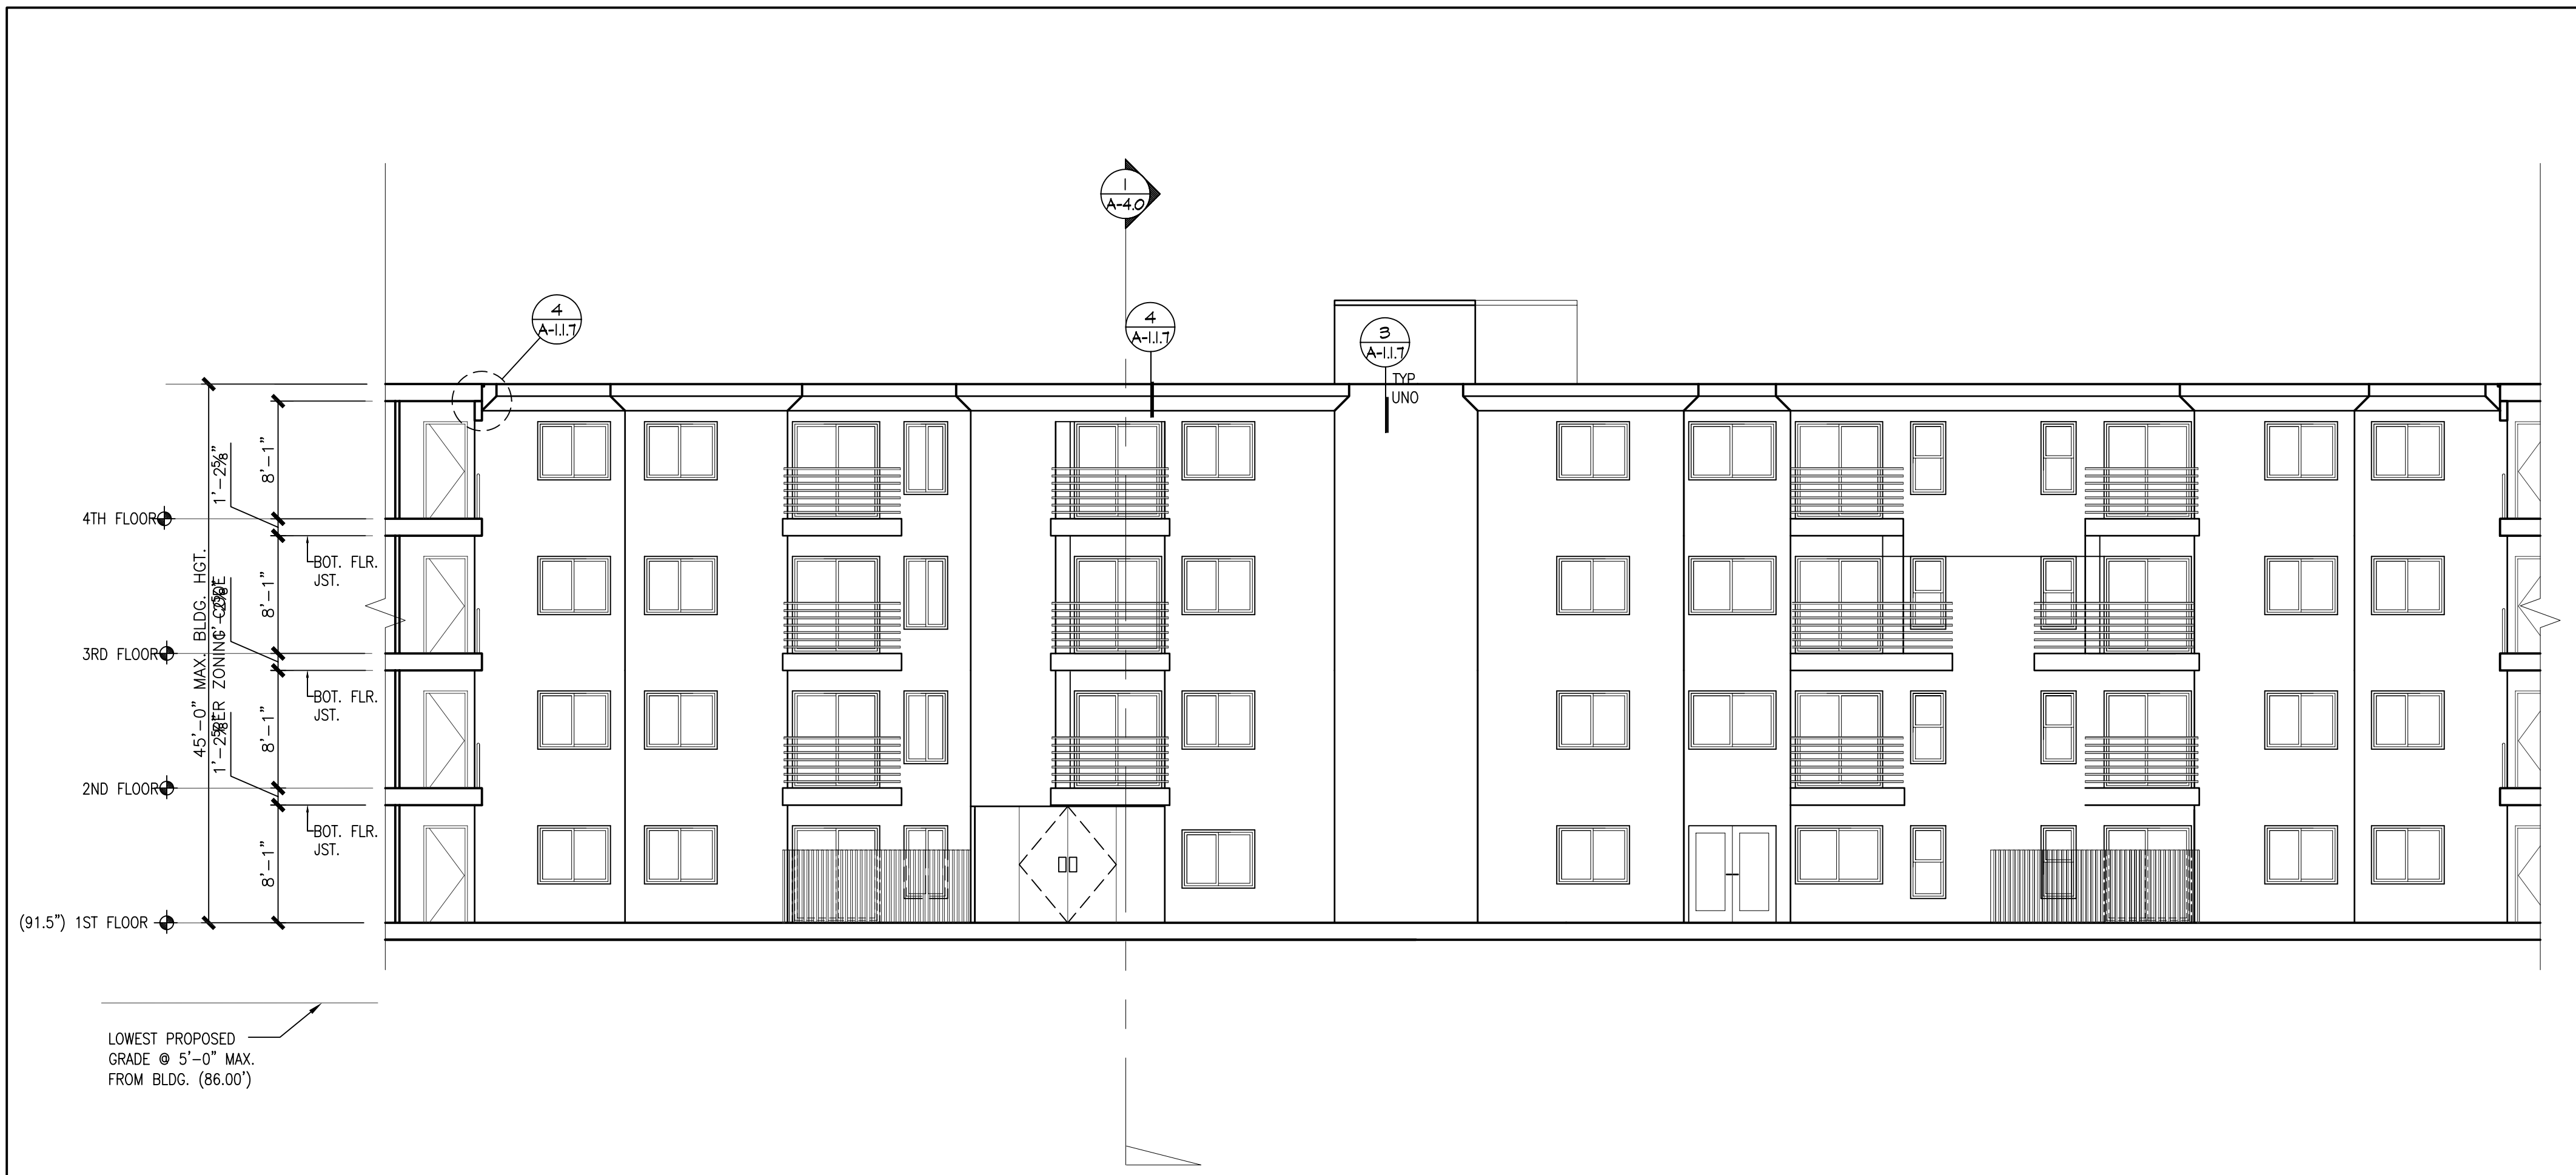

SOUTH ELEVATION COURT YARD

SCALE:
1/8"=1'-0"


4



NORTH ELEVATION COURT YARD

SCALE:
1/8"=1'-0"


3

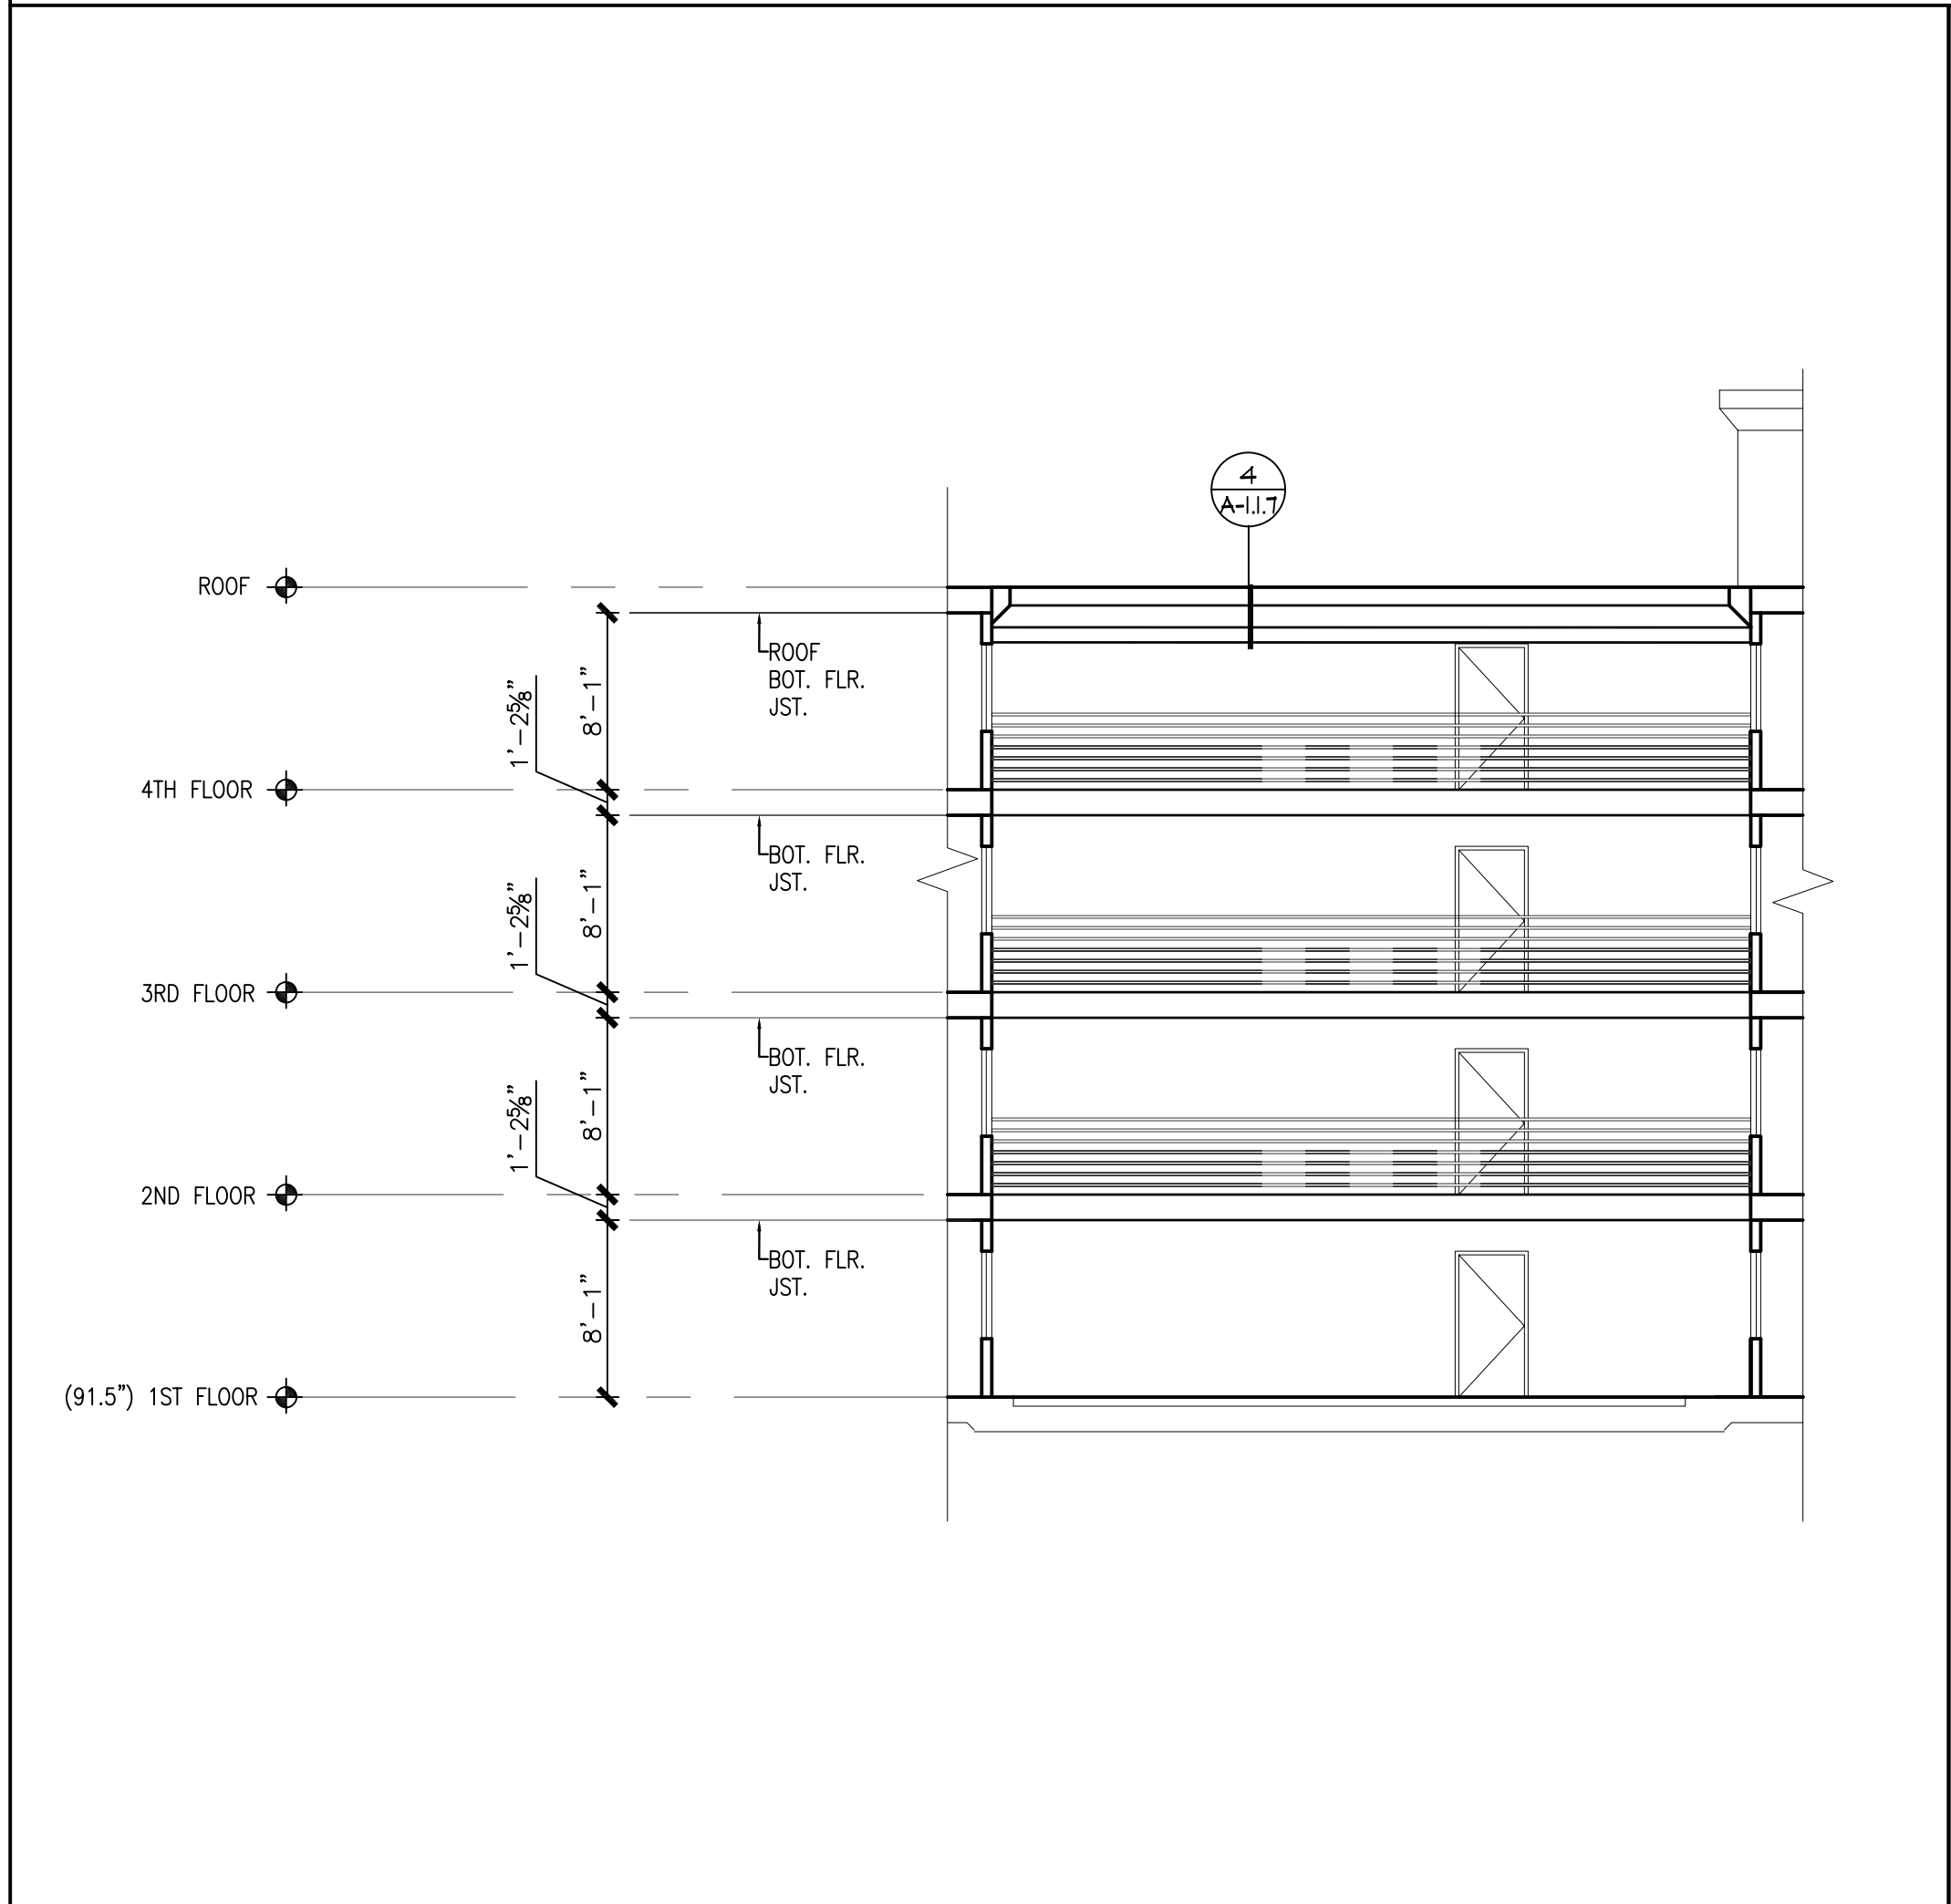

EAST ELEVATION COURTYARD

SCALE:
1/8"=1'-0"


6

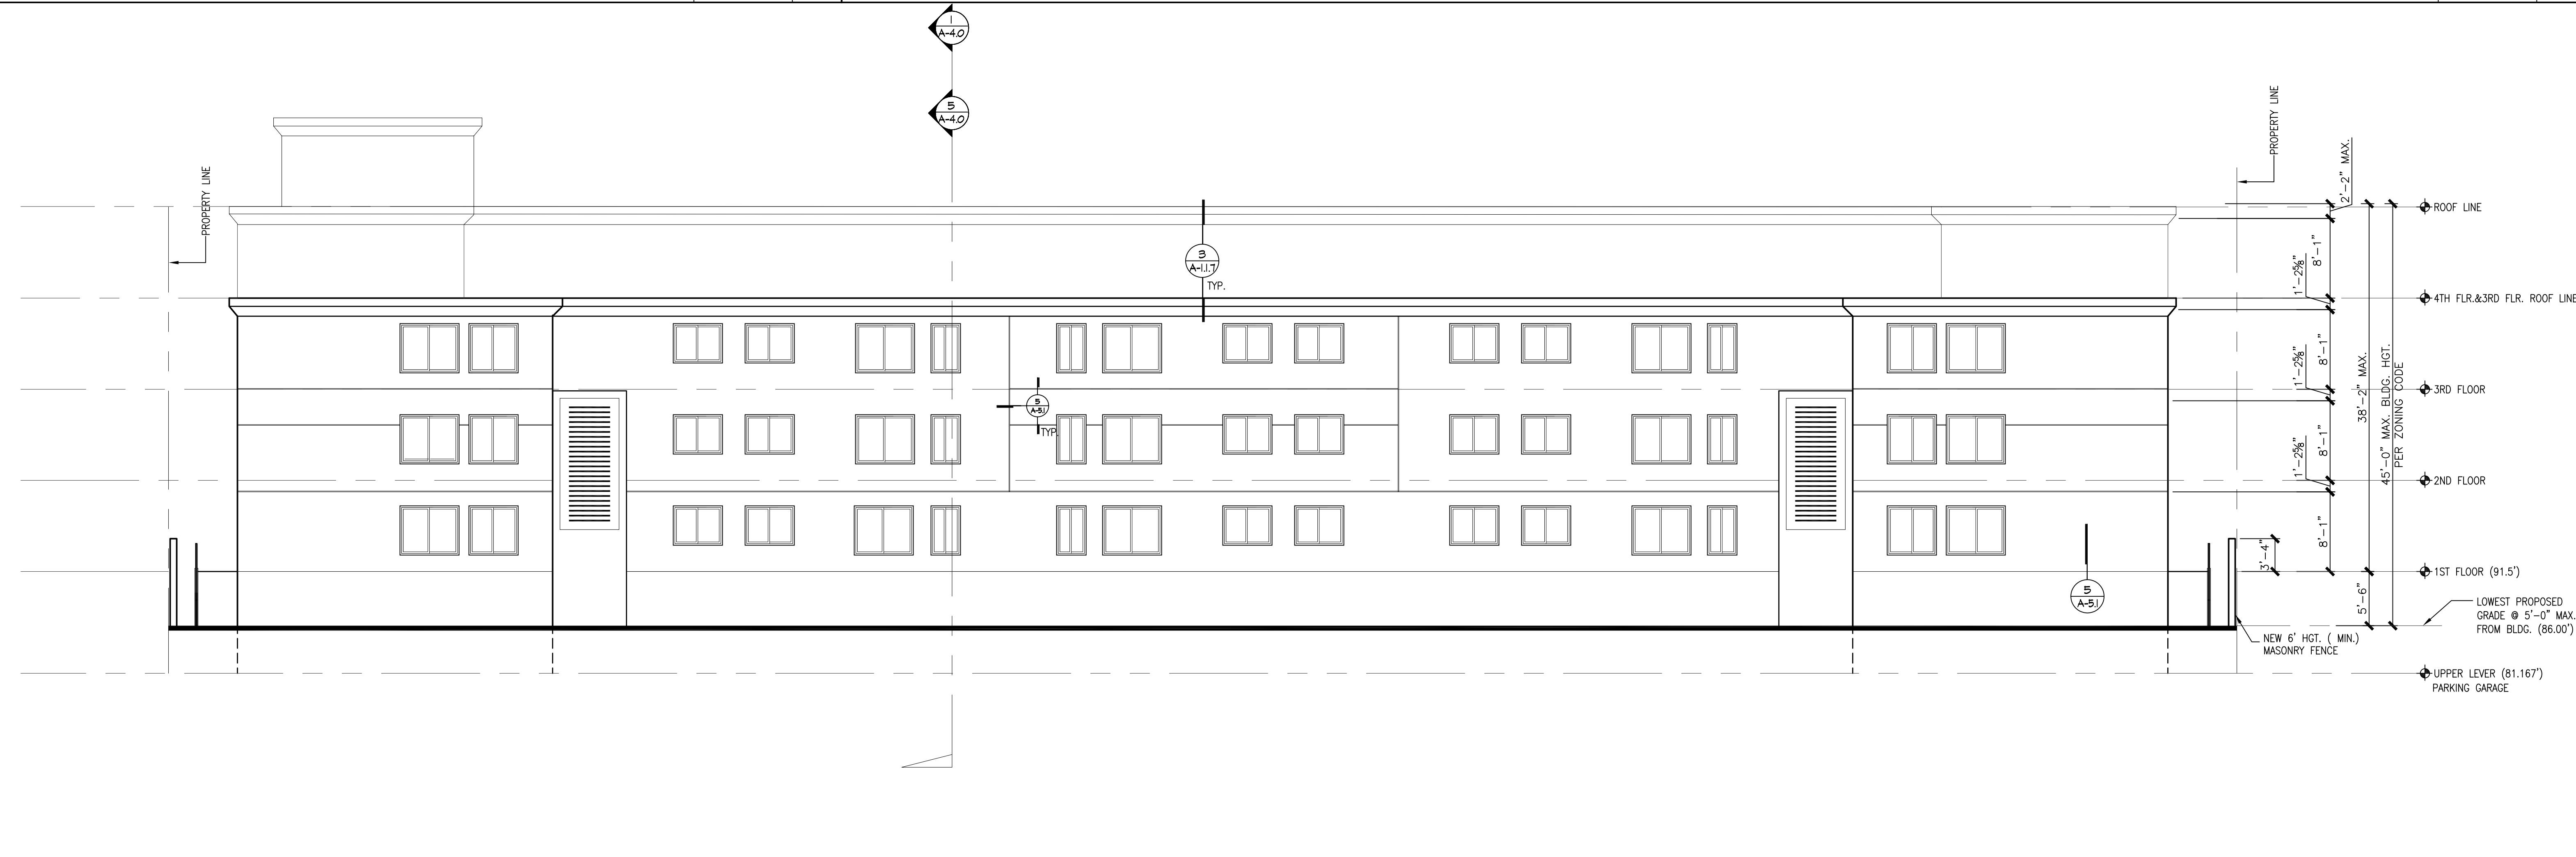

NORTH ELEVATION / REAR ELEVATION

SCALE:
1/8"=1'-0"

2

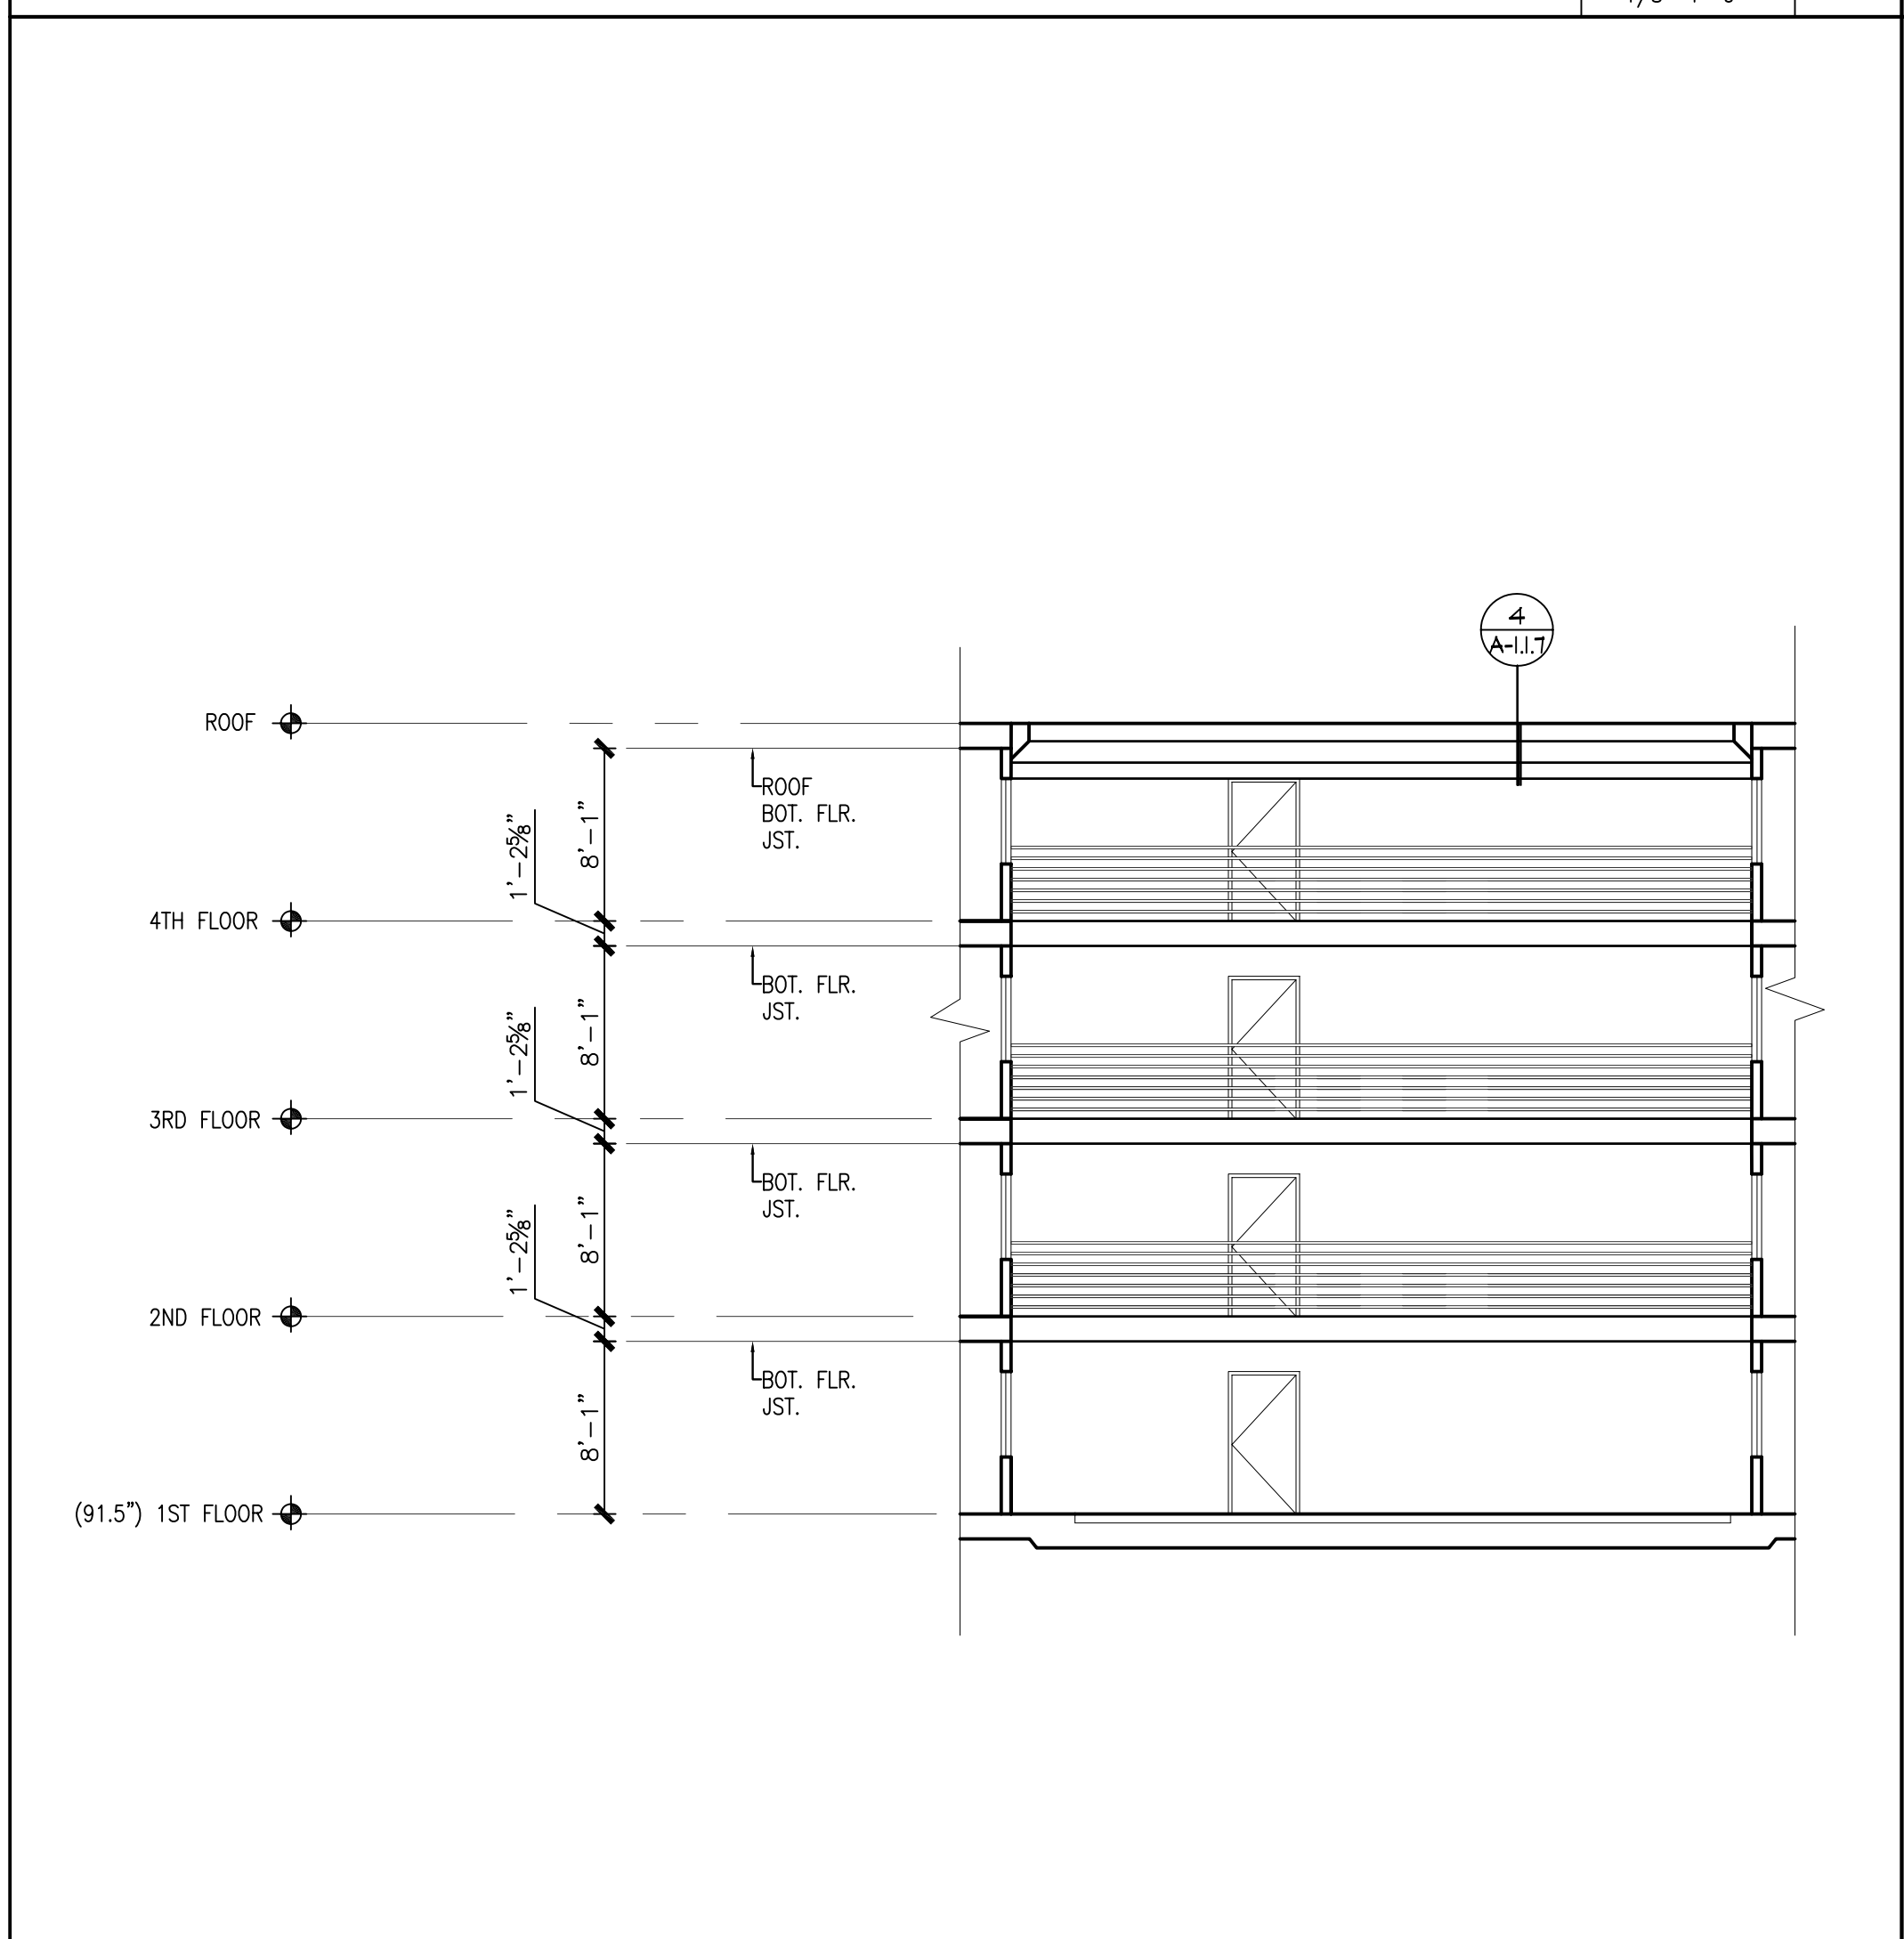

WEST ELEVATION COURTYARD

SCALE:
1/8"=1'-0"

5



SOUTH ELEVATION / FRONT ELEVATION

SCALE:
1/8"=1'-0"

1