

ENGINEERING
26501 Rancho Pkwy., Ste. 203
Lake Forest, CA 92630
Telephone: (949) 421-0144
FAX No.: (949) 421-0143
TILDIN JOB No. 2004-61

**Saticoy Realty
Investments, LLC**
LOS ANGELES, CALIFORNIA


20223-20237 W. SATICOY STREET
WINNETKA, CALIFORNIA

FOUNDATION PLAN
NORTH SOUTH REBARS

DATE:	7-28-06
DRAWN BY:	TEAM
J&G NO.	030703
SCALE:	AS NOTED
SHEET	


SC2.1

PLOT DATE: 07-23-08

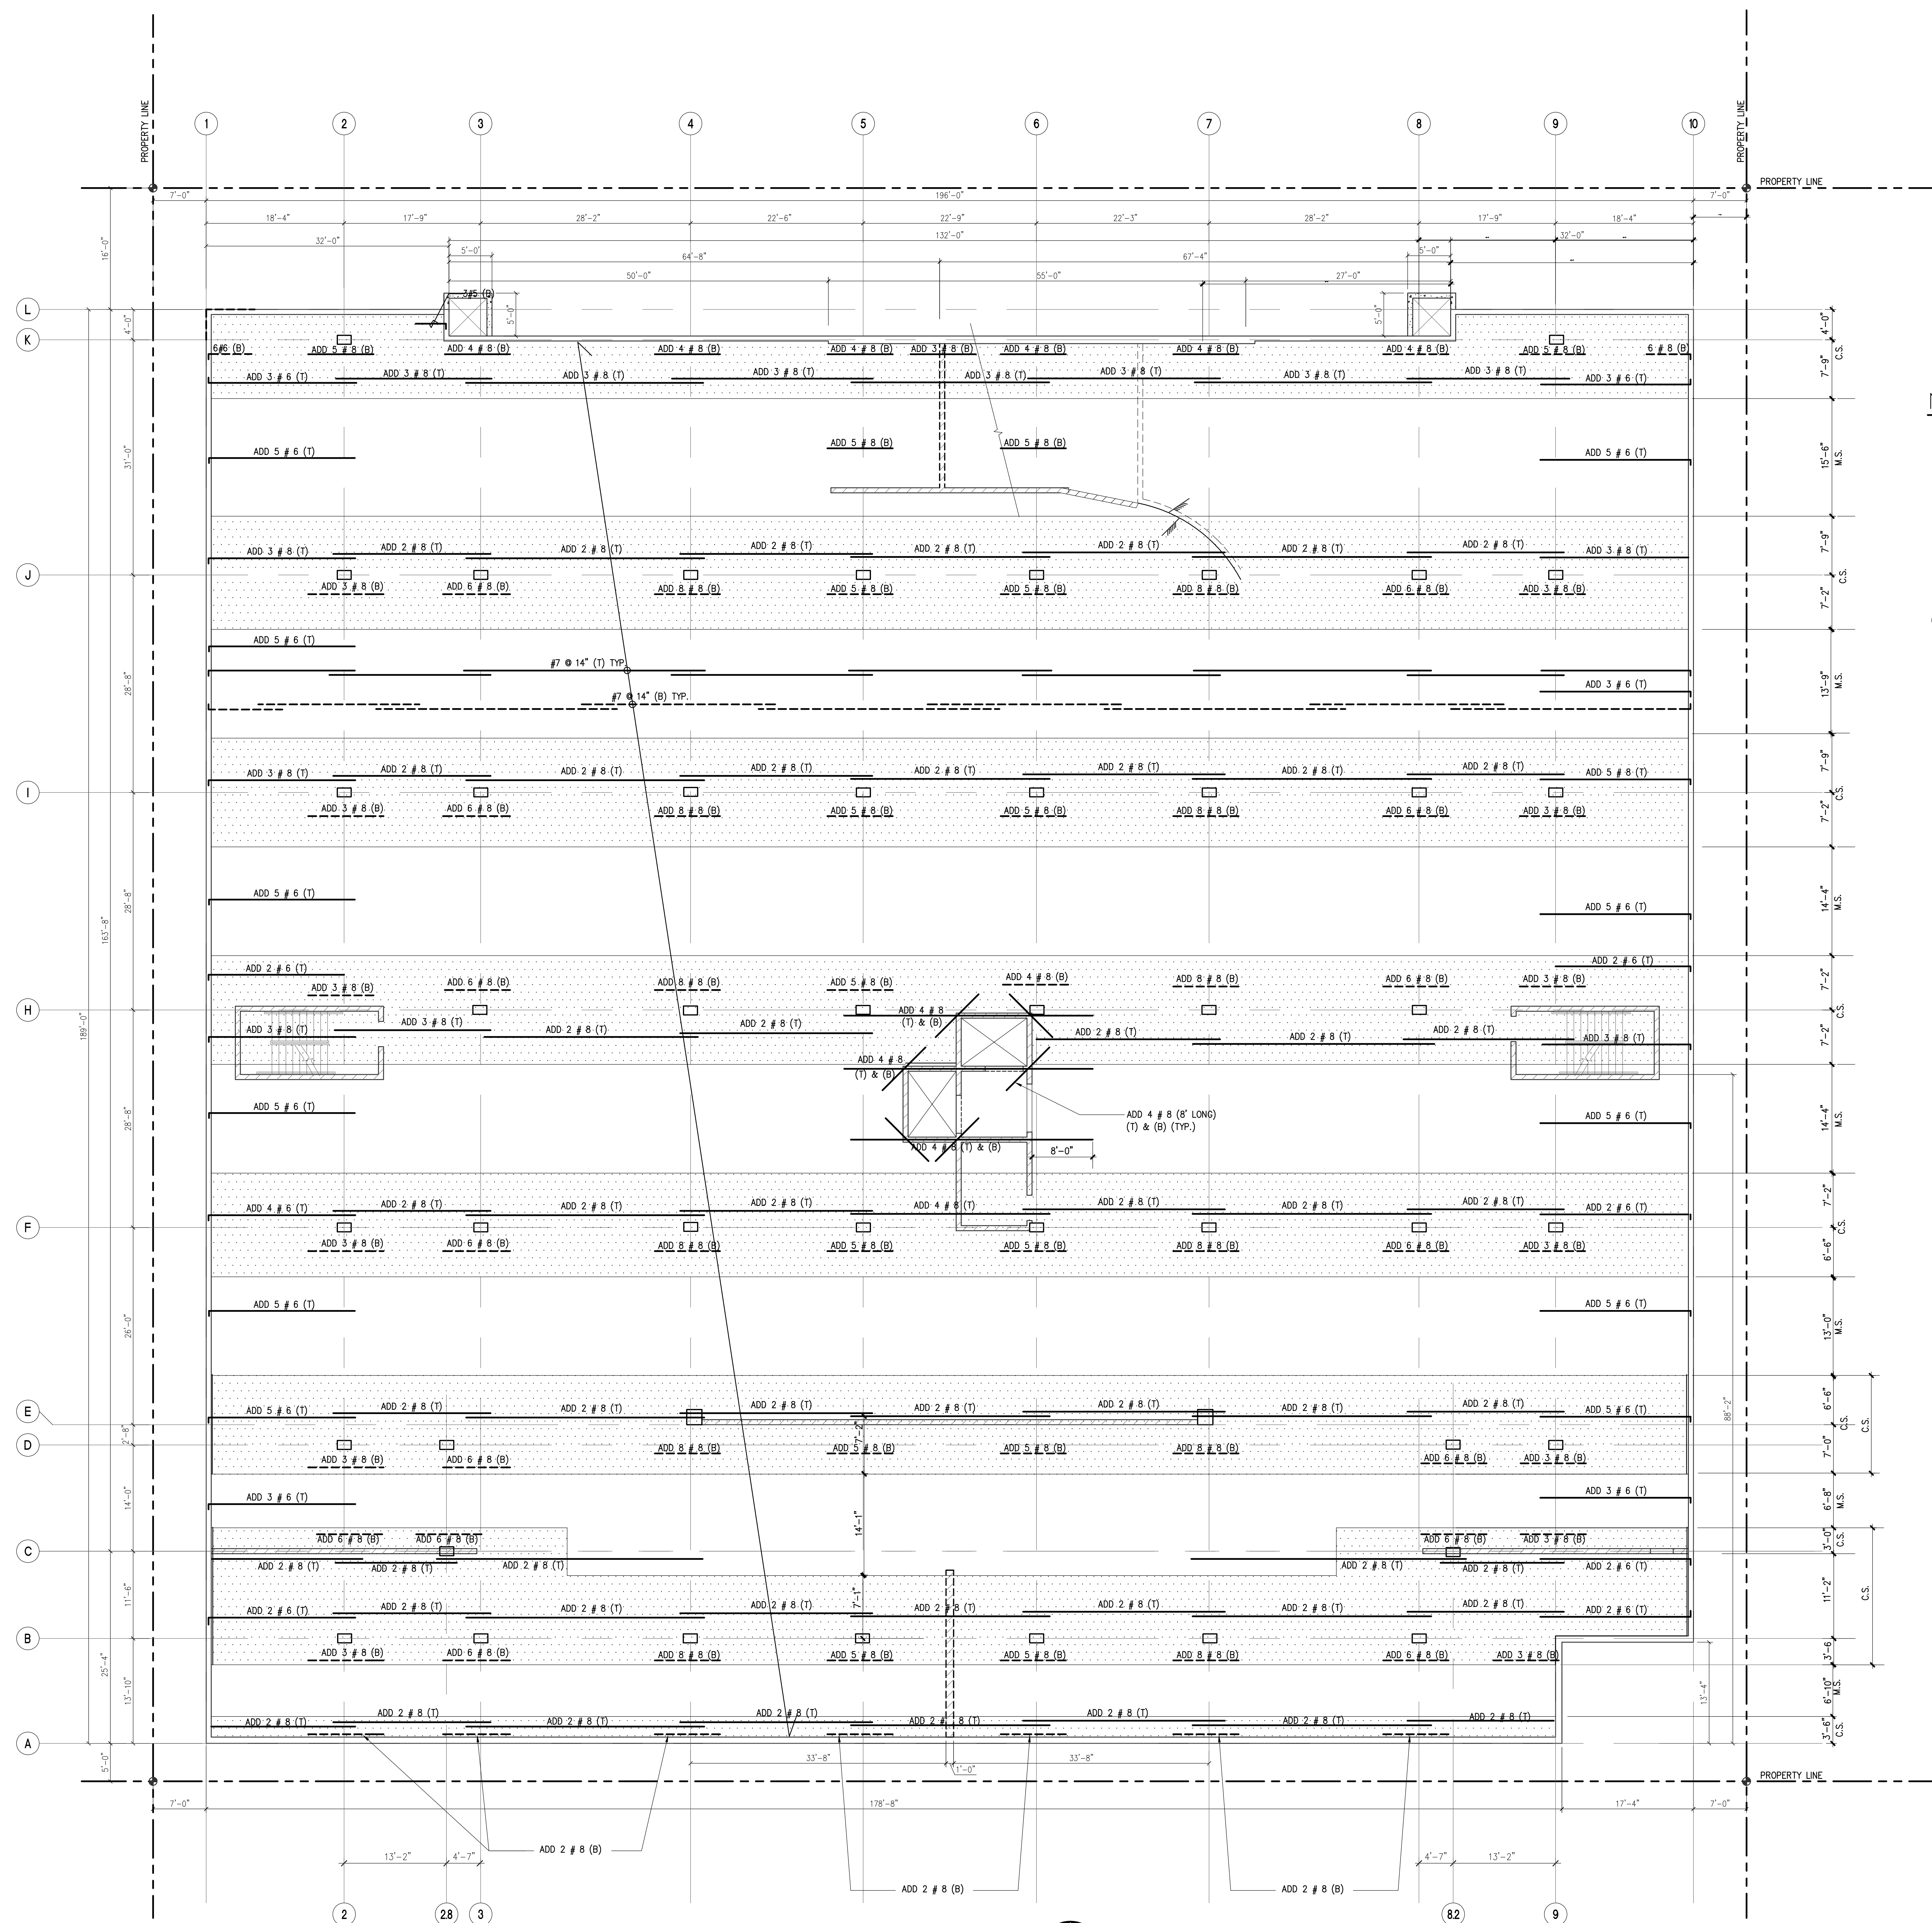

FOUNDATION PLAN

SCALE: 1/8" = 1'-0"

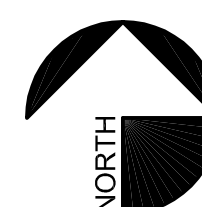

ALL DRAWINGS AND WRITTEN MATERIAL APPEARING HEREIN CONSTITUTE THE ORIGINAL AND UNPUBLISHED WORK OF THE ARCHITECT AND THE SAME MAY NOT BE DUPLICATED, USED OR DISCLOSED WITHOUT THE WRITTEN CONSENT OF THE ARCHITECT