



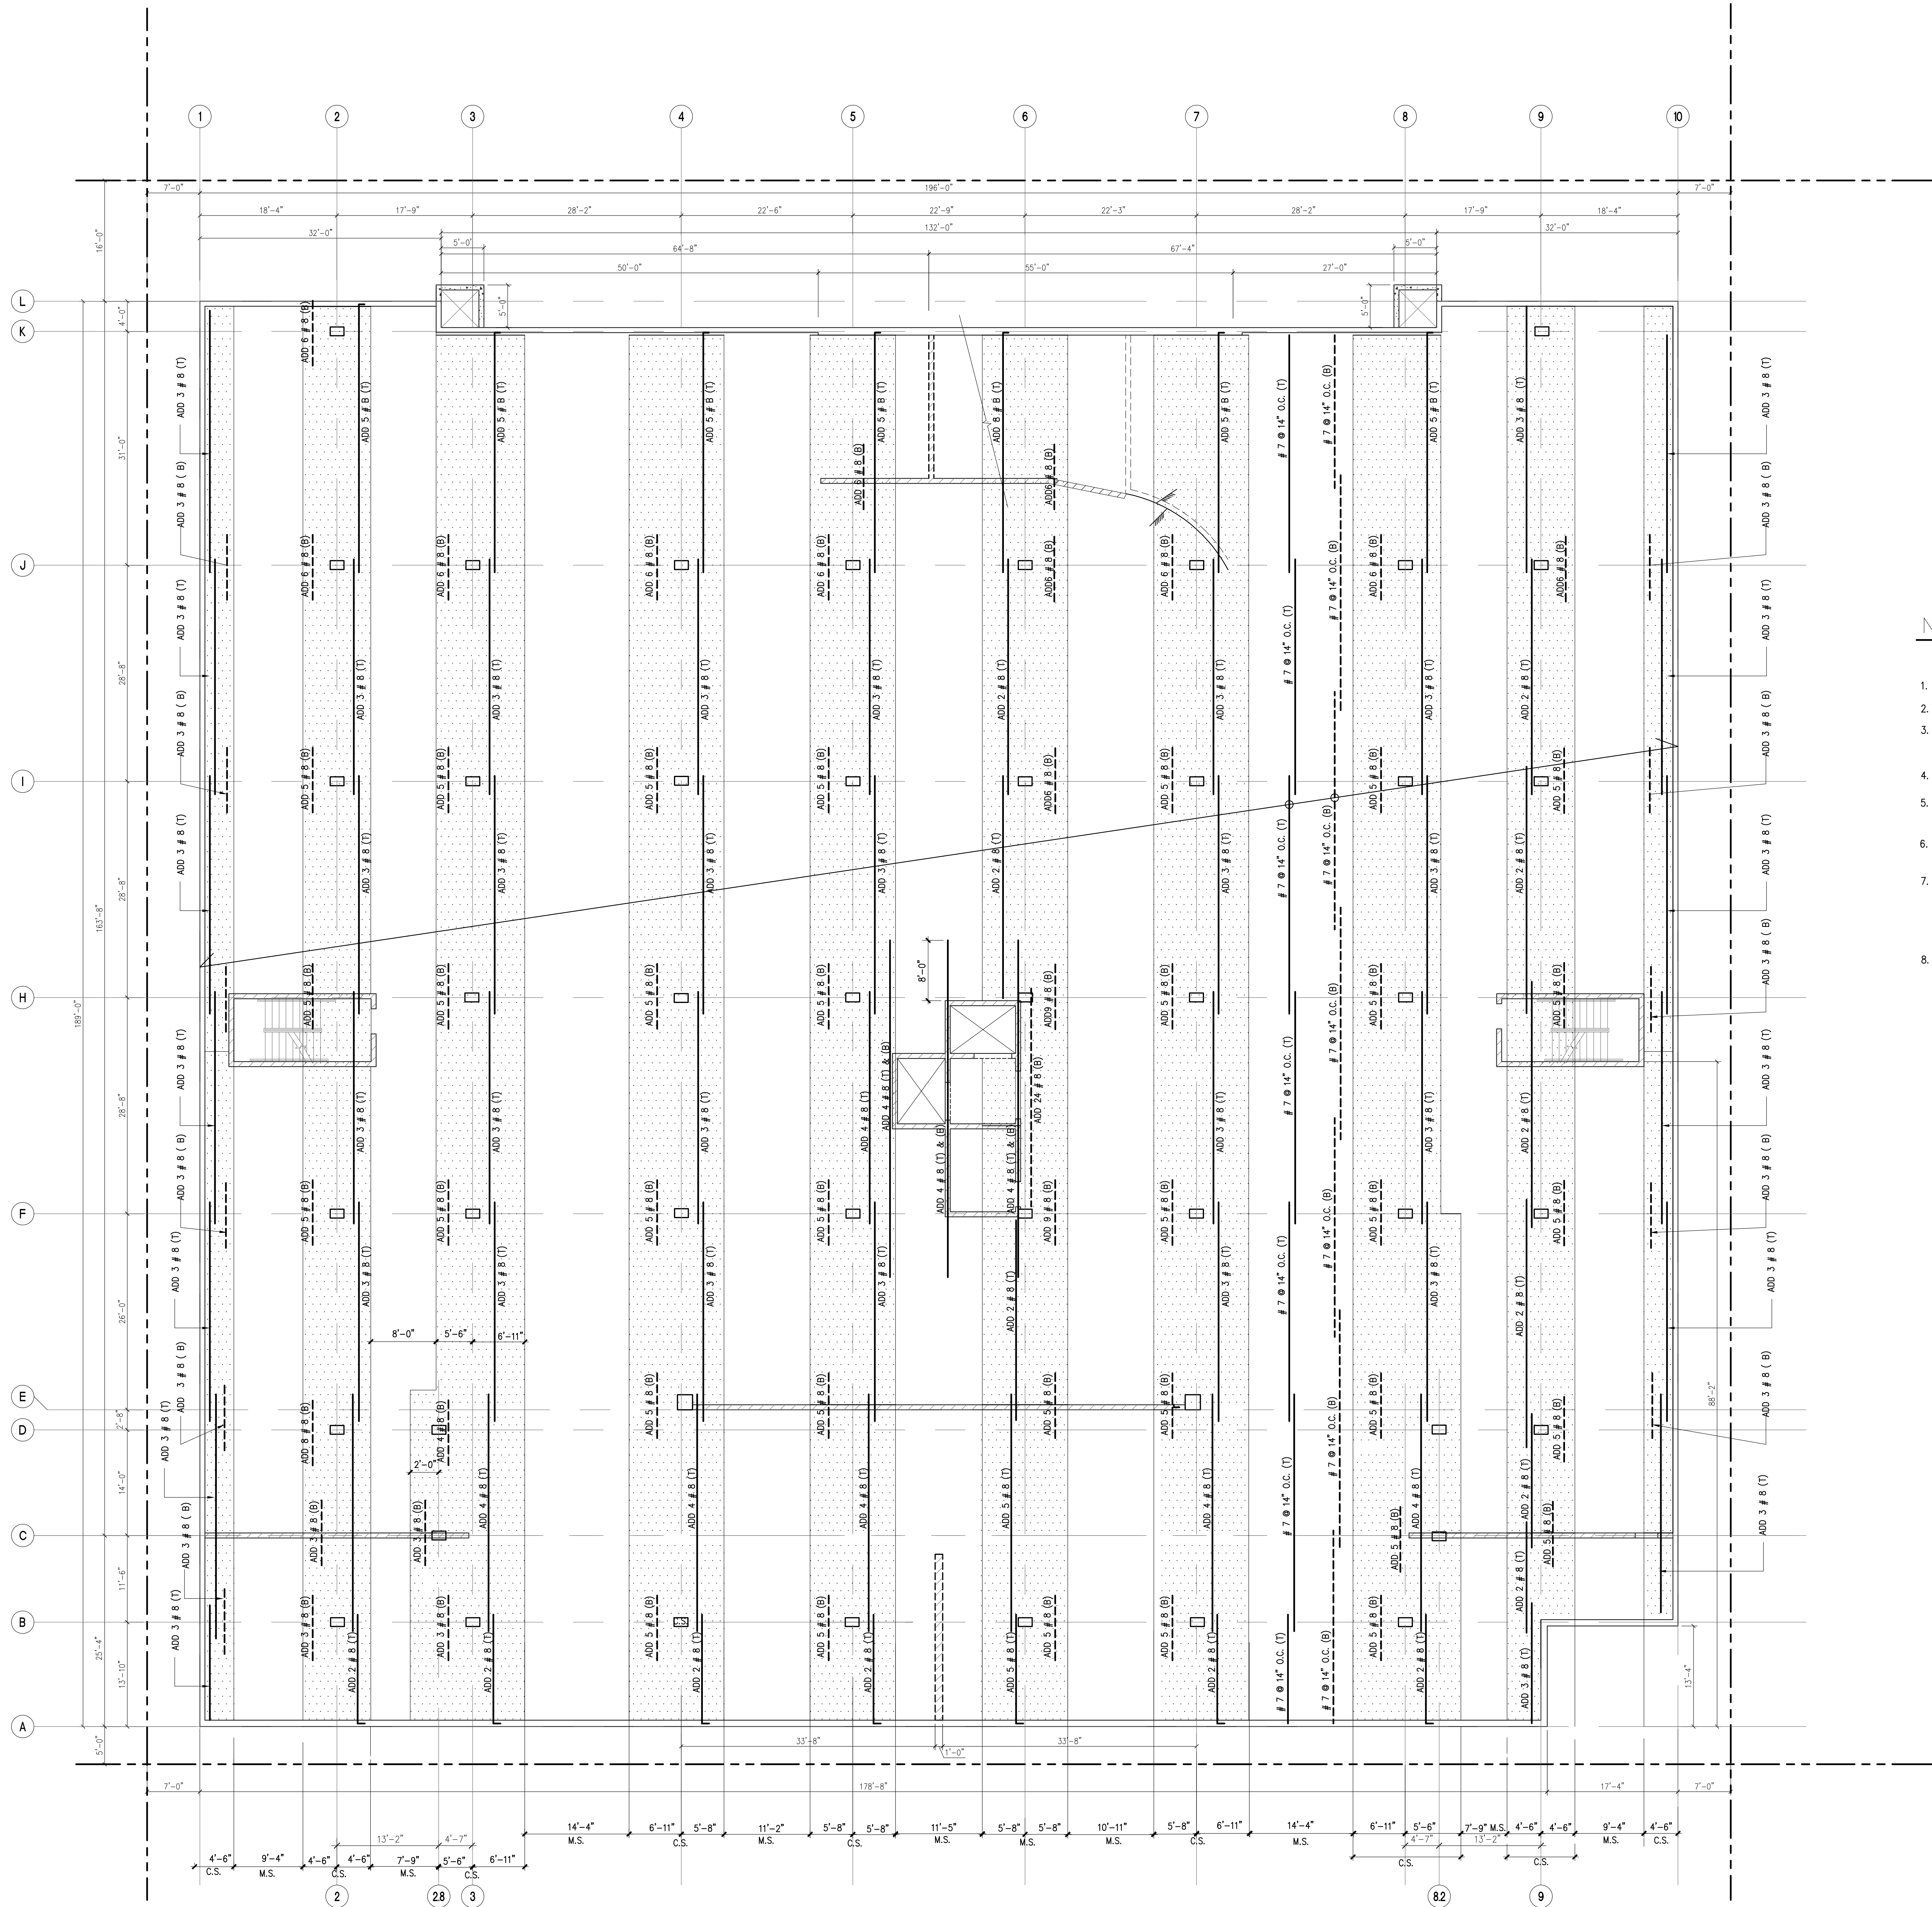

FOUNDATION PLAN

SCALE: 1/8" = 1'-0"

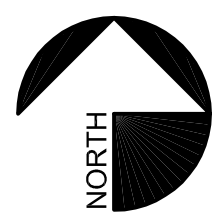

NOTES

- INDICATES TOP BAR
- INDICATES BOTTOM BARS
- SEE SECTION FOR TYPICAL TOP & BOTTOM BARS LAYOUT
- C.S. INDICATES COLUMN STRIP
- M.S. INDICATES MIDDLE STRIP
- PROVIDE #7 @ 14" (T & B) MINIMUM REBARS (BOTH AT COLUMN & MIDDLE STRIP)
- ADD ADD REBARS ARE IN ADDITIONS TO #7 @ 14" - PROVIDE ADD REBARS AS INDICATED WITHIN COL STRIP OR MIDDLE STRIP LOCATE 2-BARS (TOP) MIN OVER THE COLUMNS.
- E-S REBARS ARE LAYER 1 (TOP BARS) & 2 LAYER (BOTTOM BARS) AS PER SECTION