


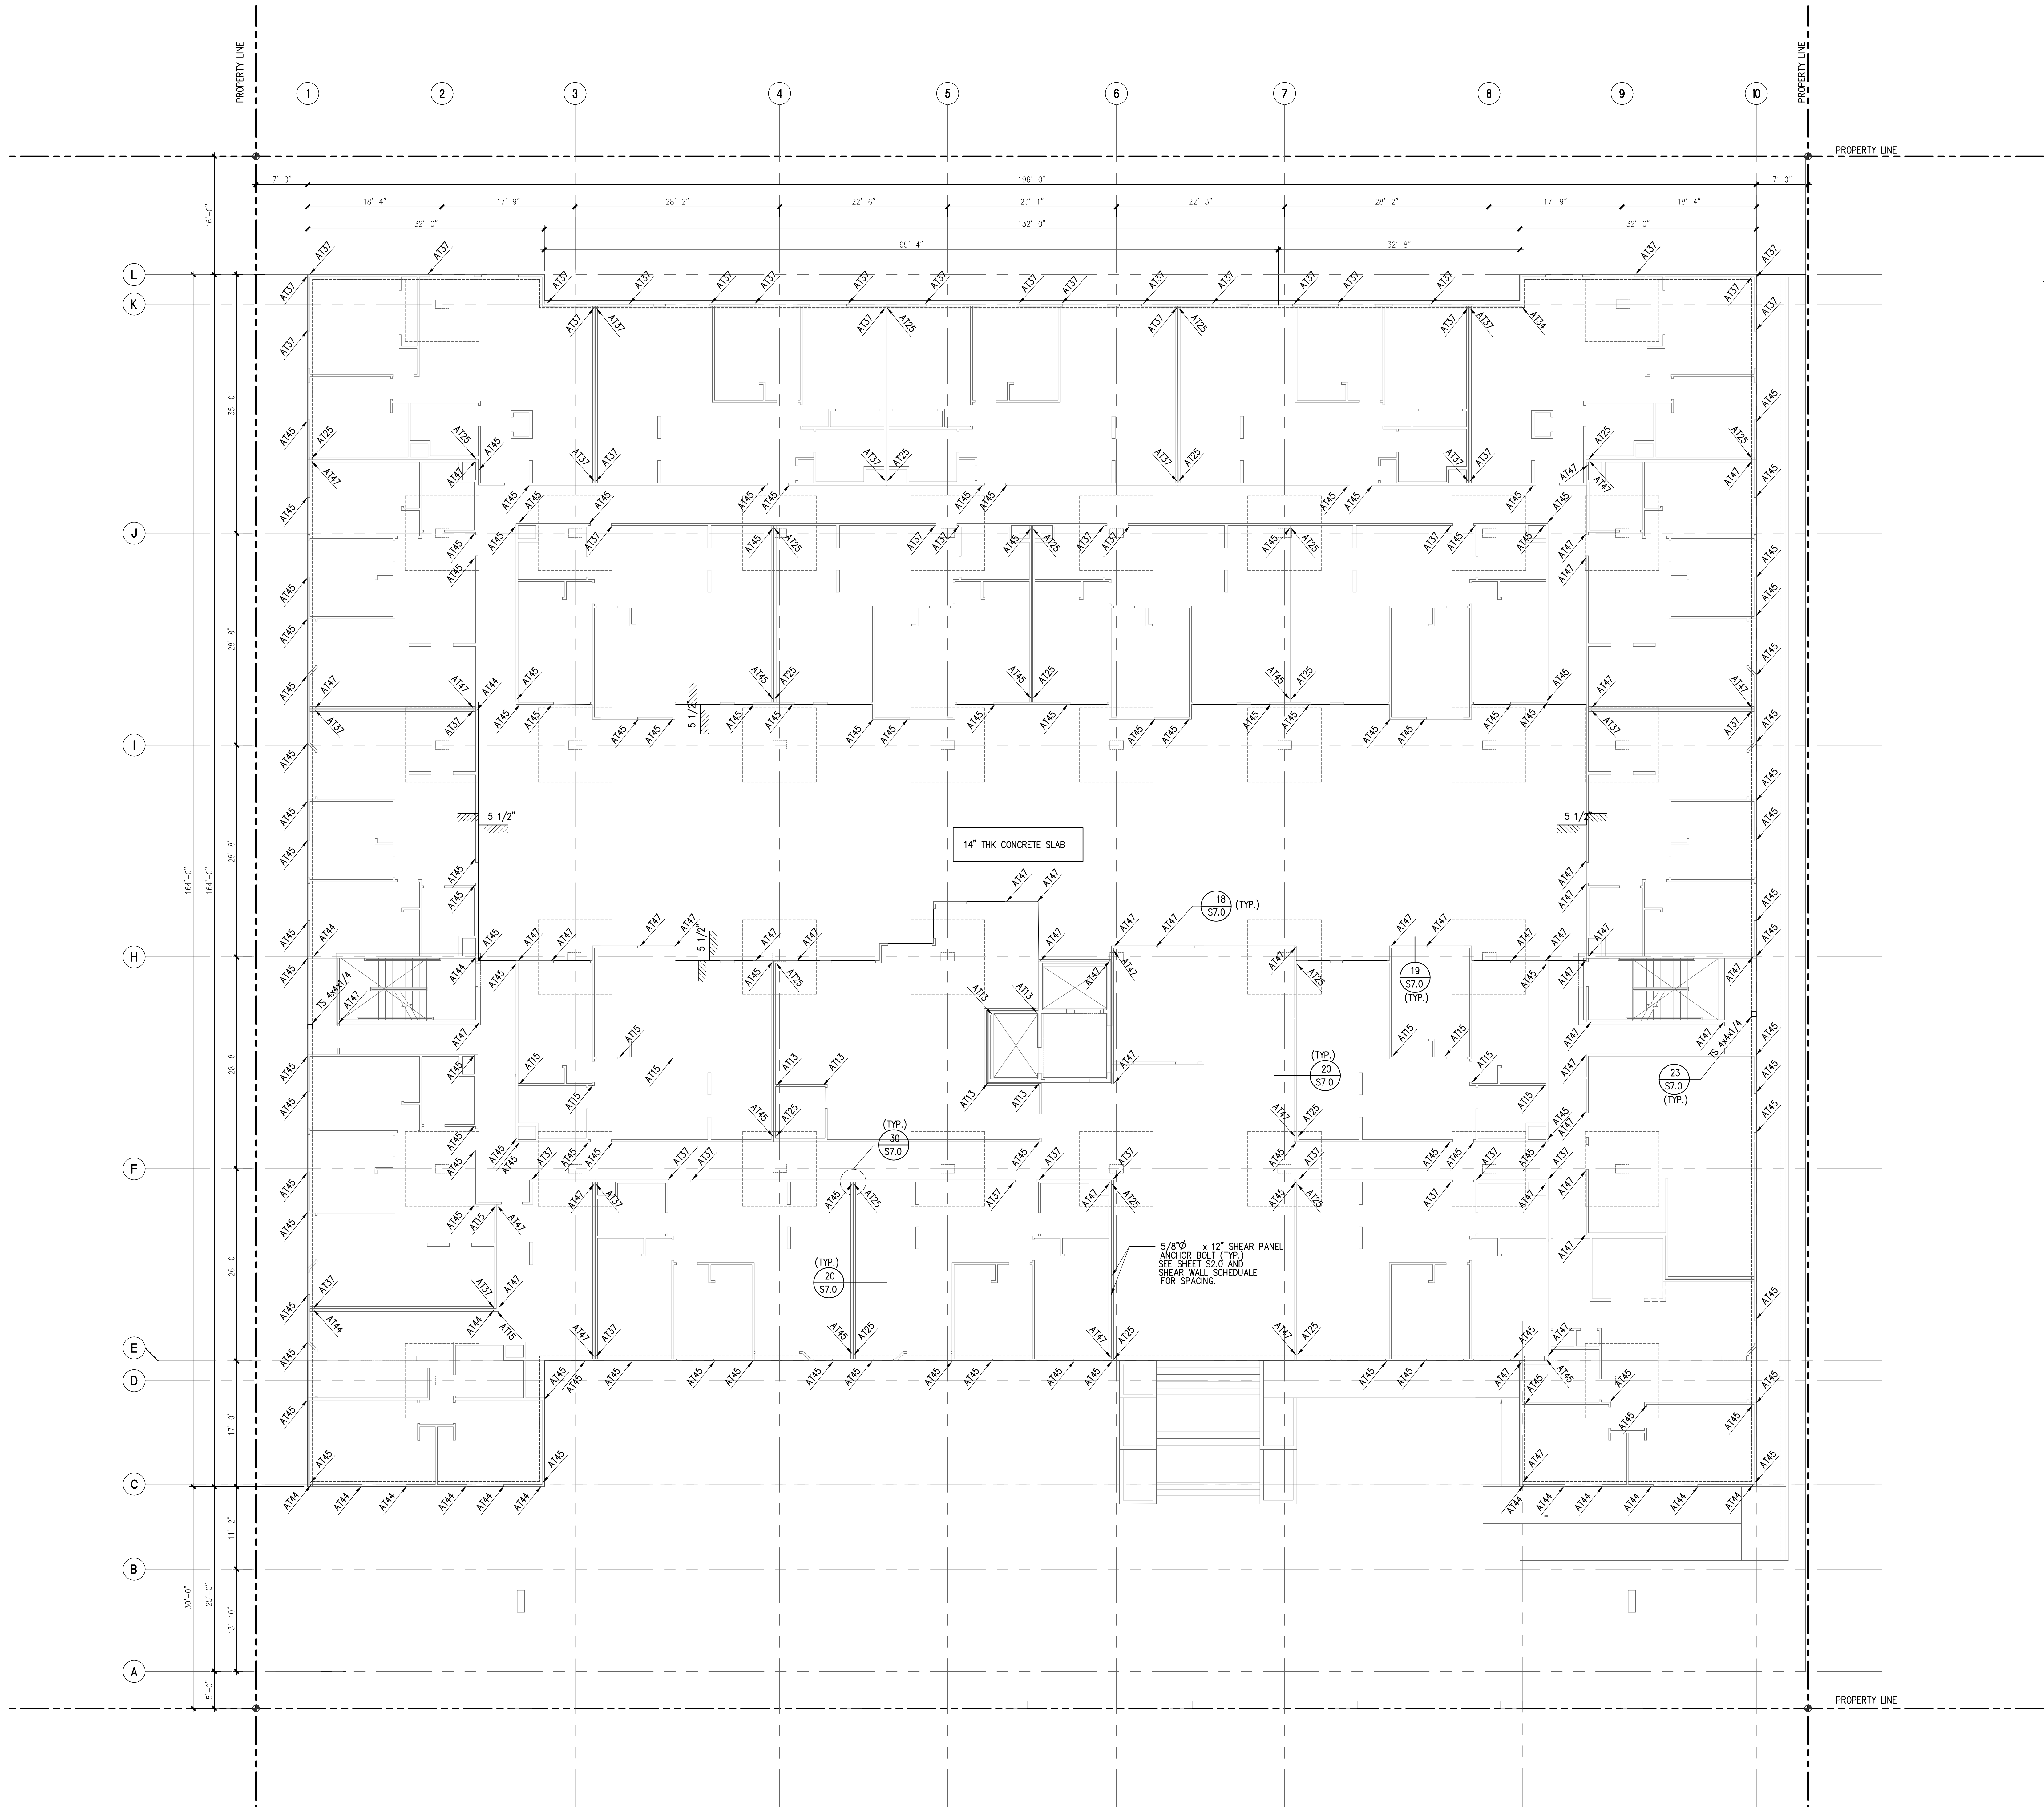

SURFACE PLAN (PODIUM LEVEL)

SCALE: 1/8" = 1'-0"



NOTES:

- FOR GENERAL NOTES AND TYPICAL DETAILS SEE SHEETS SC1.1 THRU SC1.2. TYPICAL DETAILS ARE NOT REFERENCED ON PLANS.
- VERIFY ALL DIMENSIONS, ELEVATIONS, SLAB EDGES, SLAB DEPRESSIONS, SLAB OPENINGS, CURBS, FOOTING PENETRATIONS, WALL OPENINGS, MECHANICAL PAD & EQUIPMENT. WEIGHTS WITH ARCHITECTURAL, MECHANICAL, PLUMBING, ELECTRICAL & CIVIL DRAWINGS.
- B- INDICATES REINFORCED CONCRETE BEAM. SEE SHEETS SC7.0 FOR CONCRETE BEAM SCHEDULE.
- S- INDICATES ONE-WAY REINFORCED CONCRETE SLAB
- INDICATES ONE-WAY REINFORCED CONCRETE SLAB
- INDICATES ONE-WAY REINFORCED CONCRETE SLAB
- INDICATES CONCRETE COLUMN SEE SHEET SC6.0 FOR REINFORCED CONCRETE COLUMN SCHEDULE.
- INDICATES CONCRETE WALL SEE SC6.0
- INDICATES CONCRETE MASONRY UNIT (CMU) WALL.
- INDICATES SLAB DEPRESSION, SEE 2/S7.0