




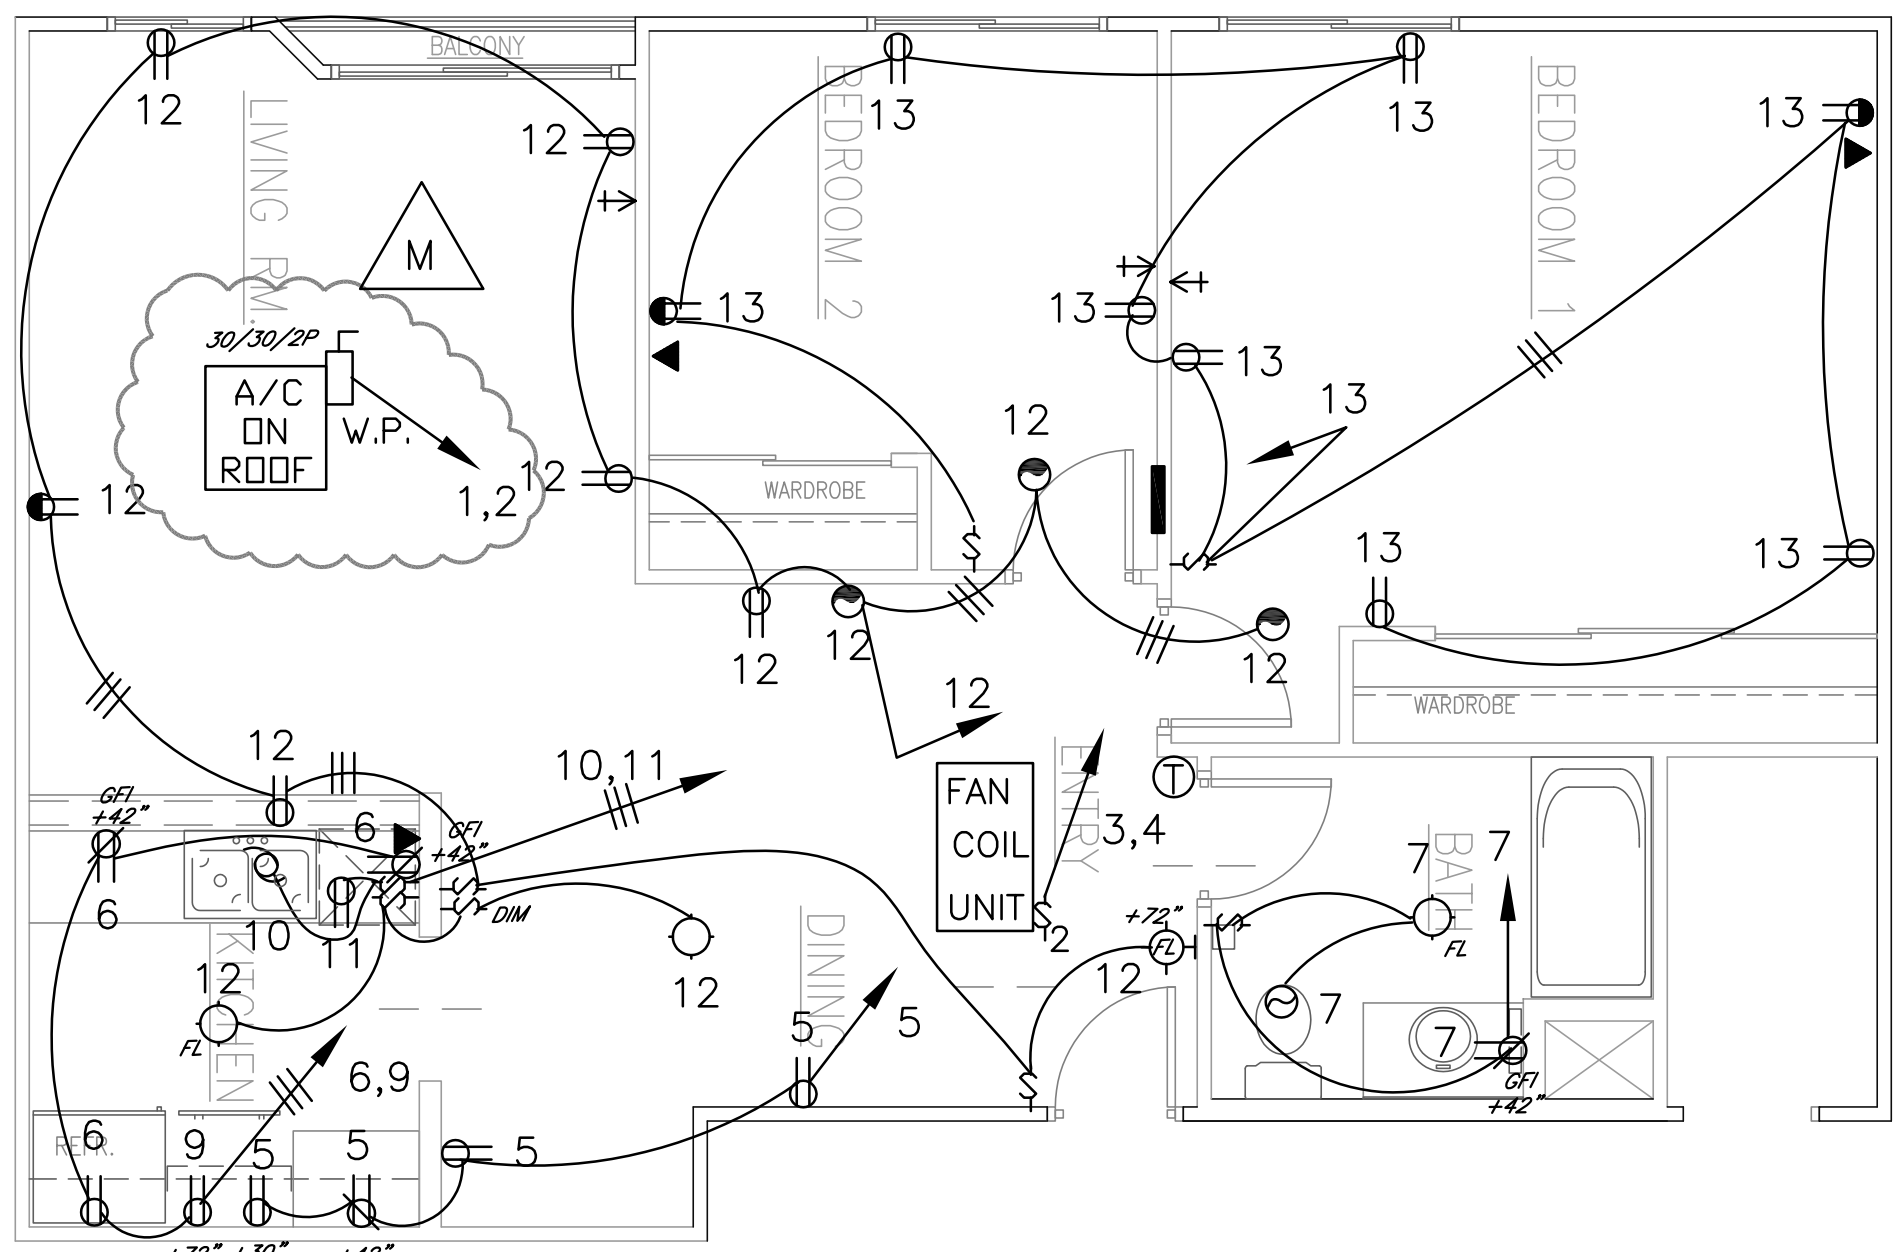


FLOOR PLAN ROOM TYPE "A9"
UNITS 206, 306, 406

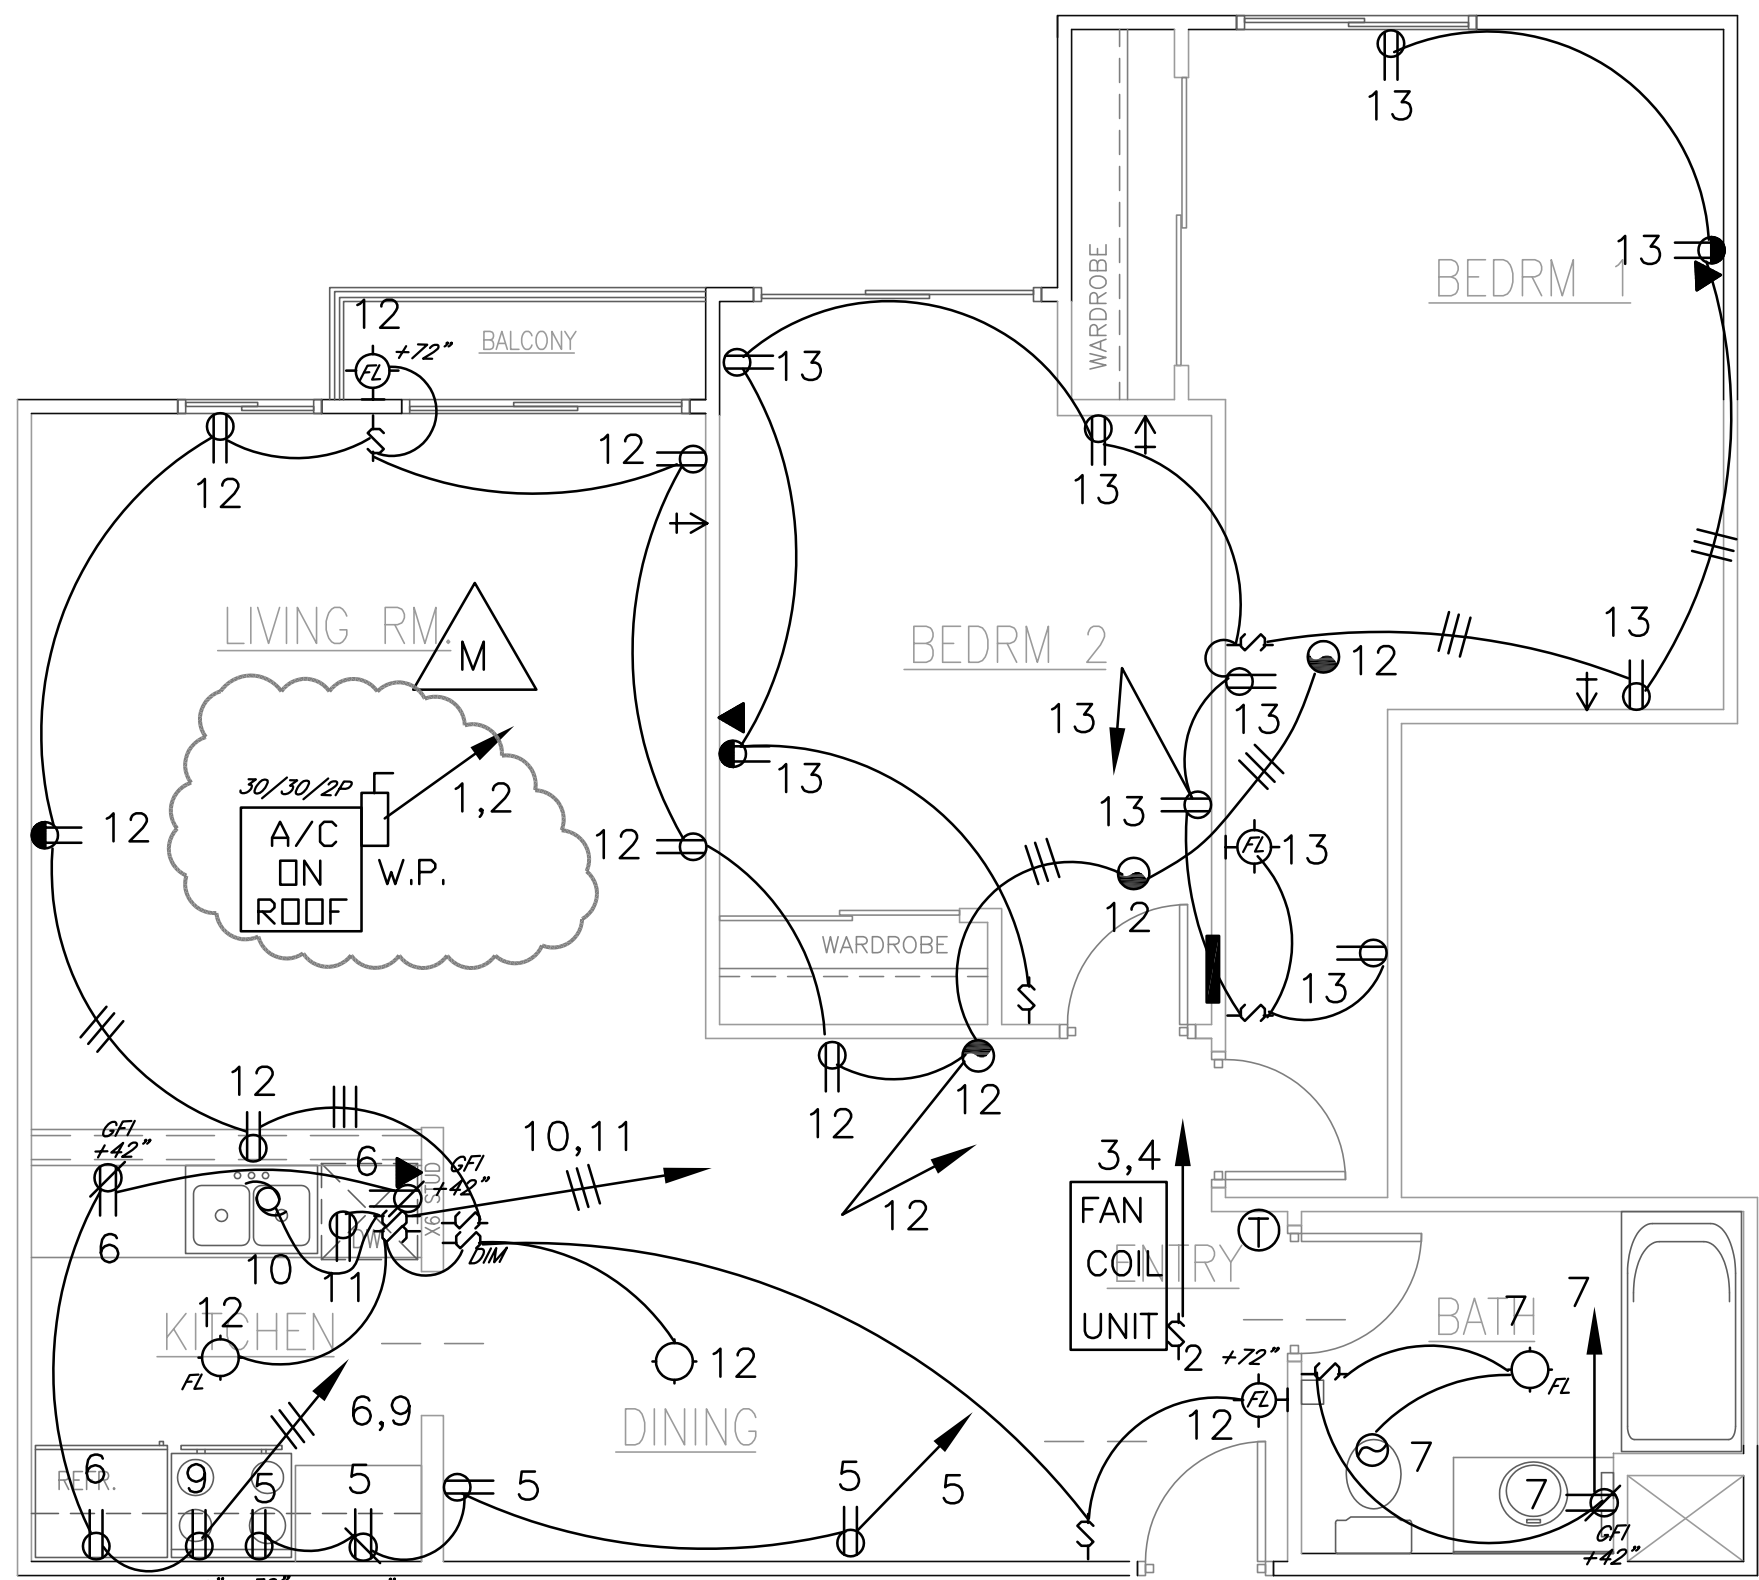

FLOOR PLAN ROOM TYPE "A8"
UNITS 201, 301, 401

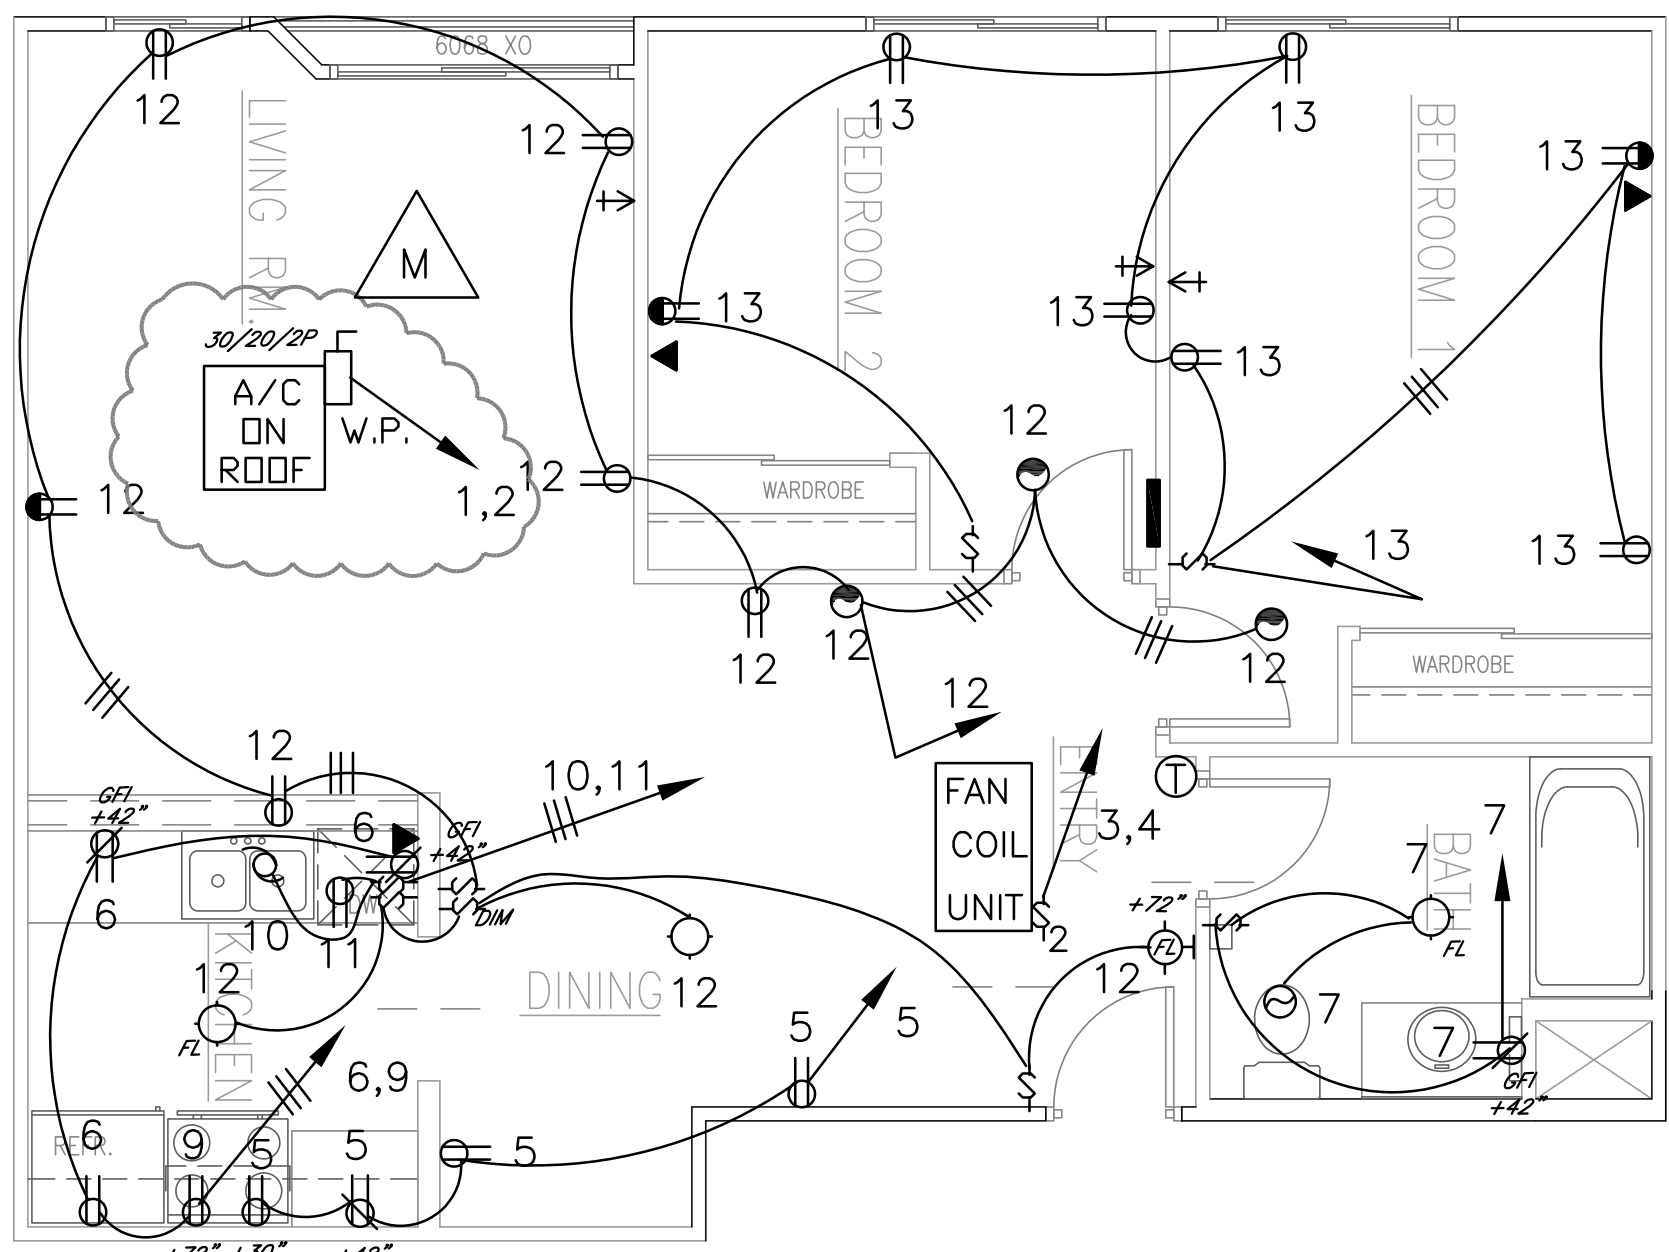


FLOOR PLAN ROOM TYPE "A7"
UNITS 106

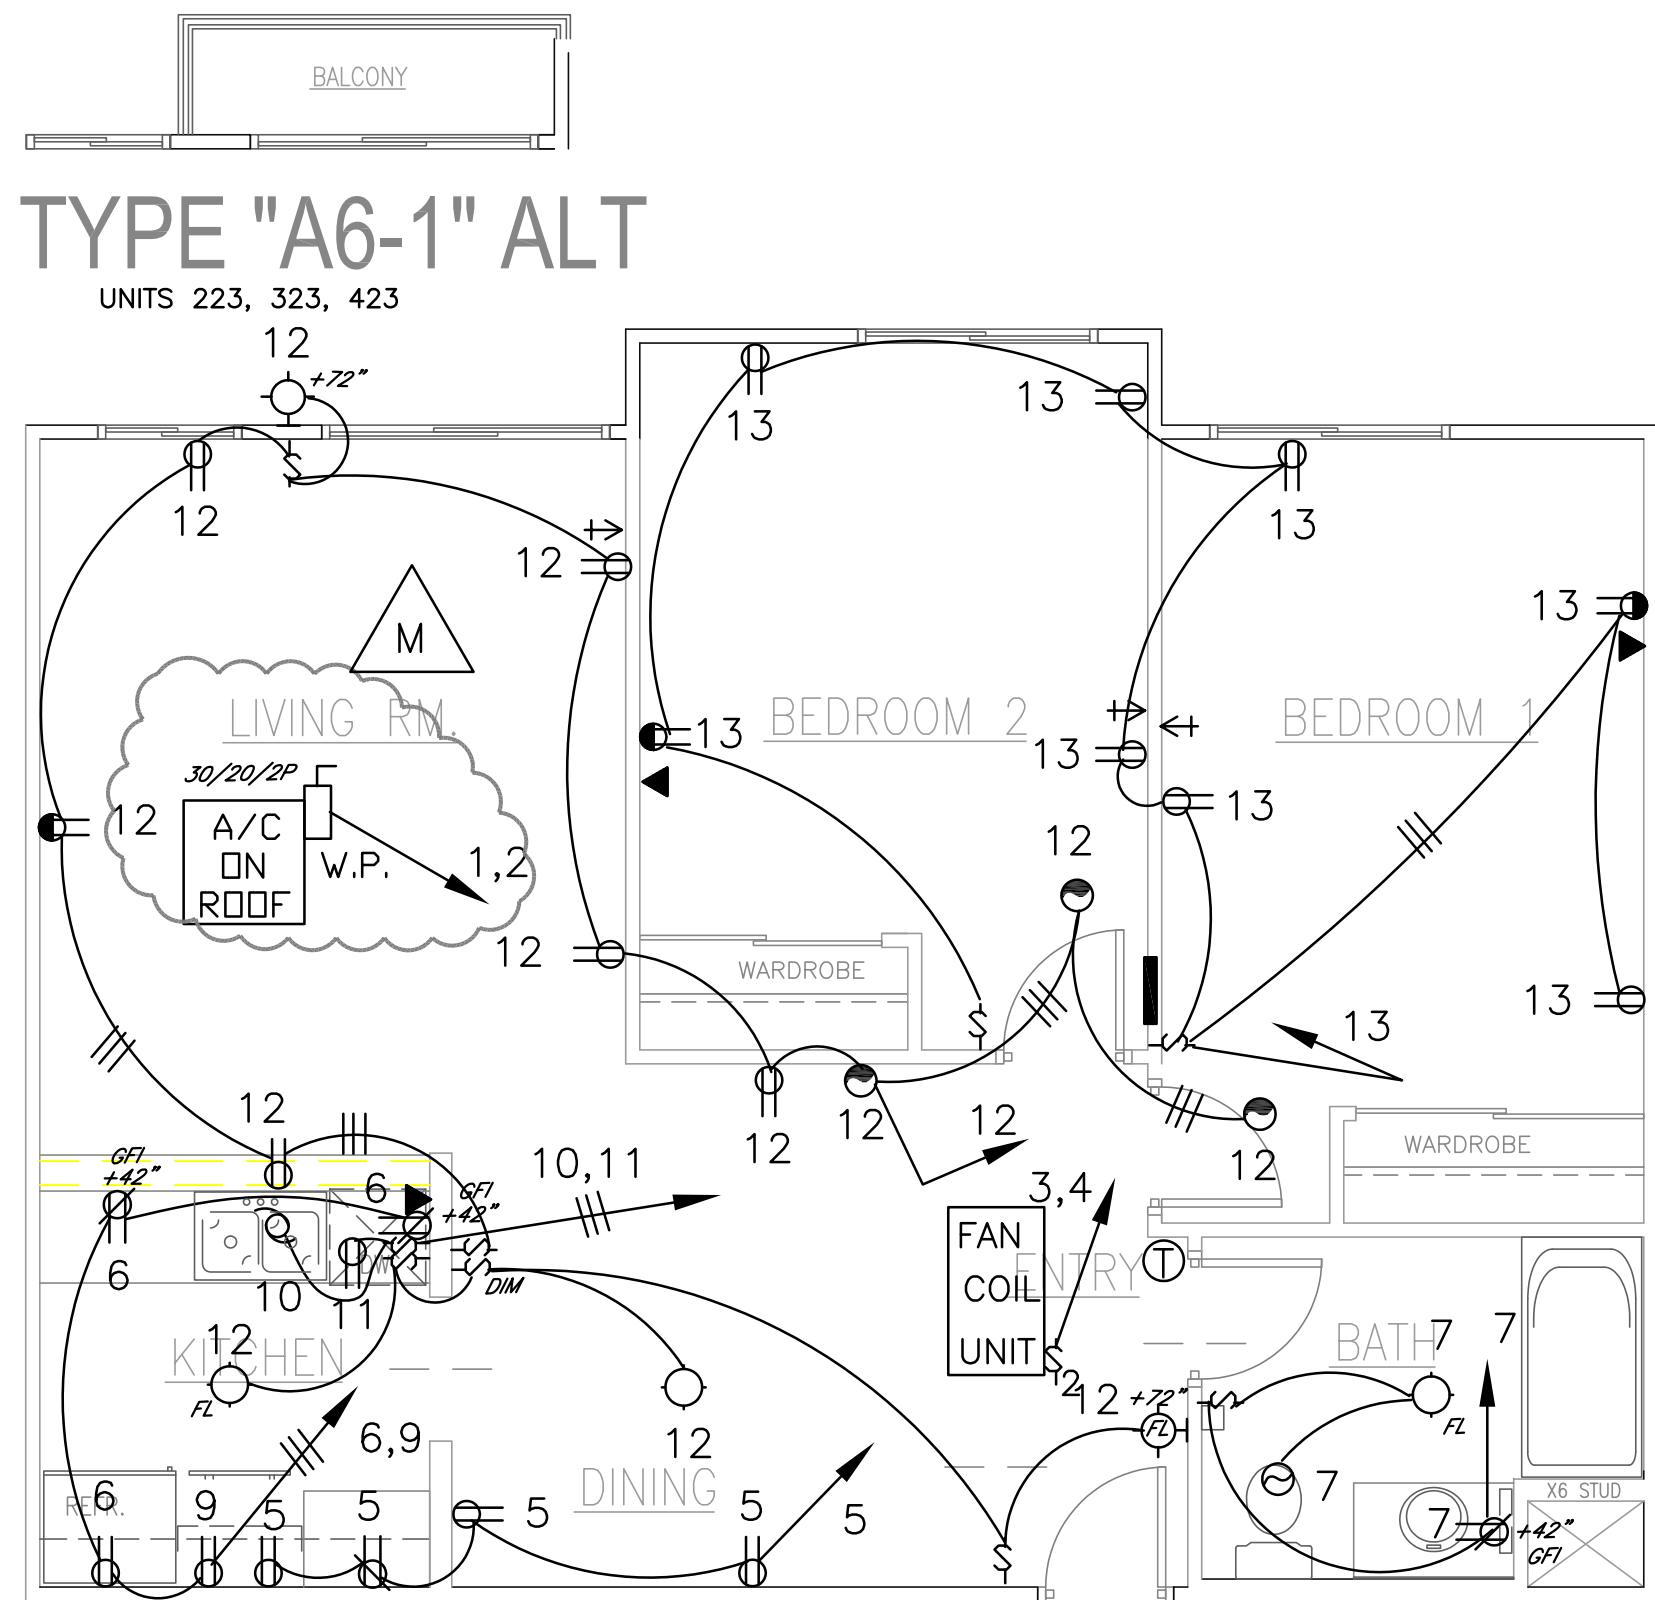

FLOOR PLAN ROOM TYPE "A6"
UNITS 123




TYPE "A5-1" ALT
UNITS 222, 422

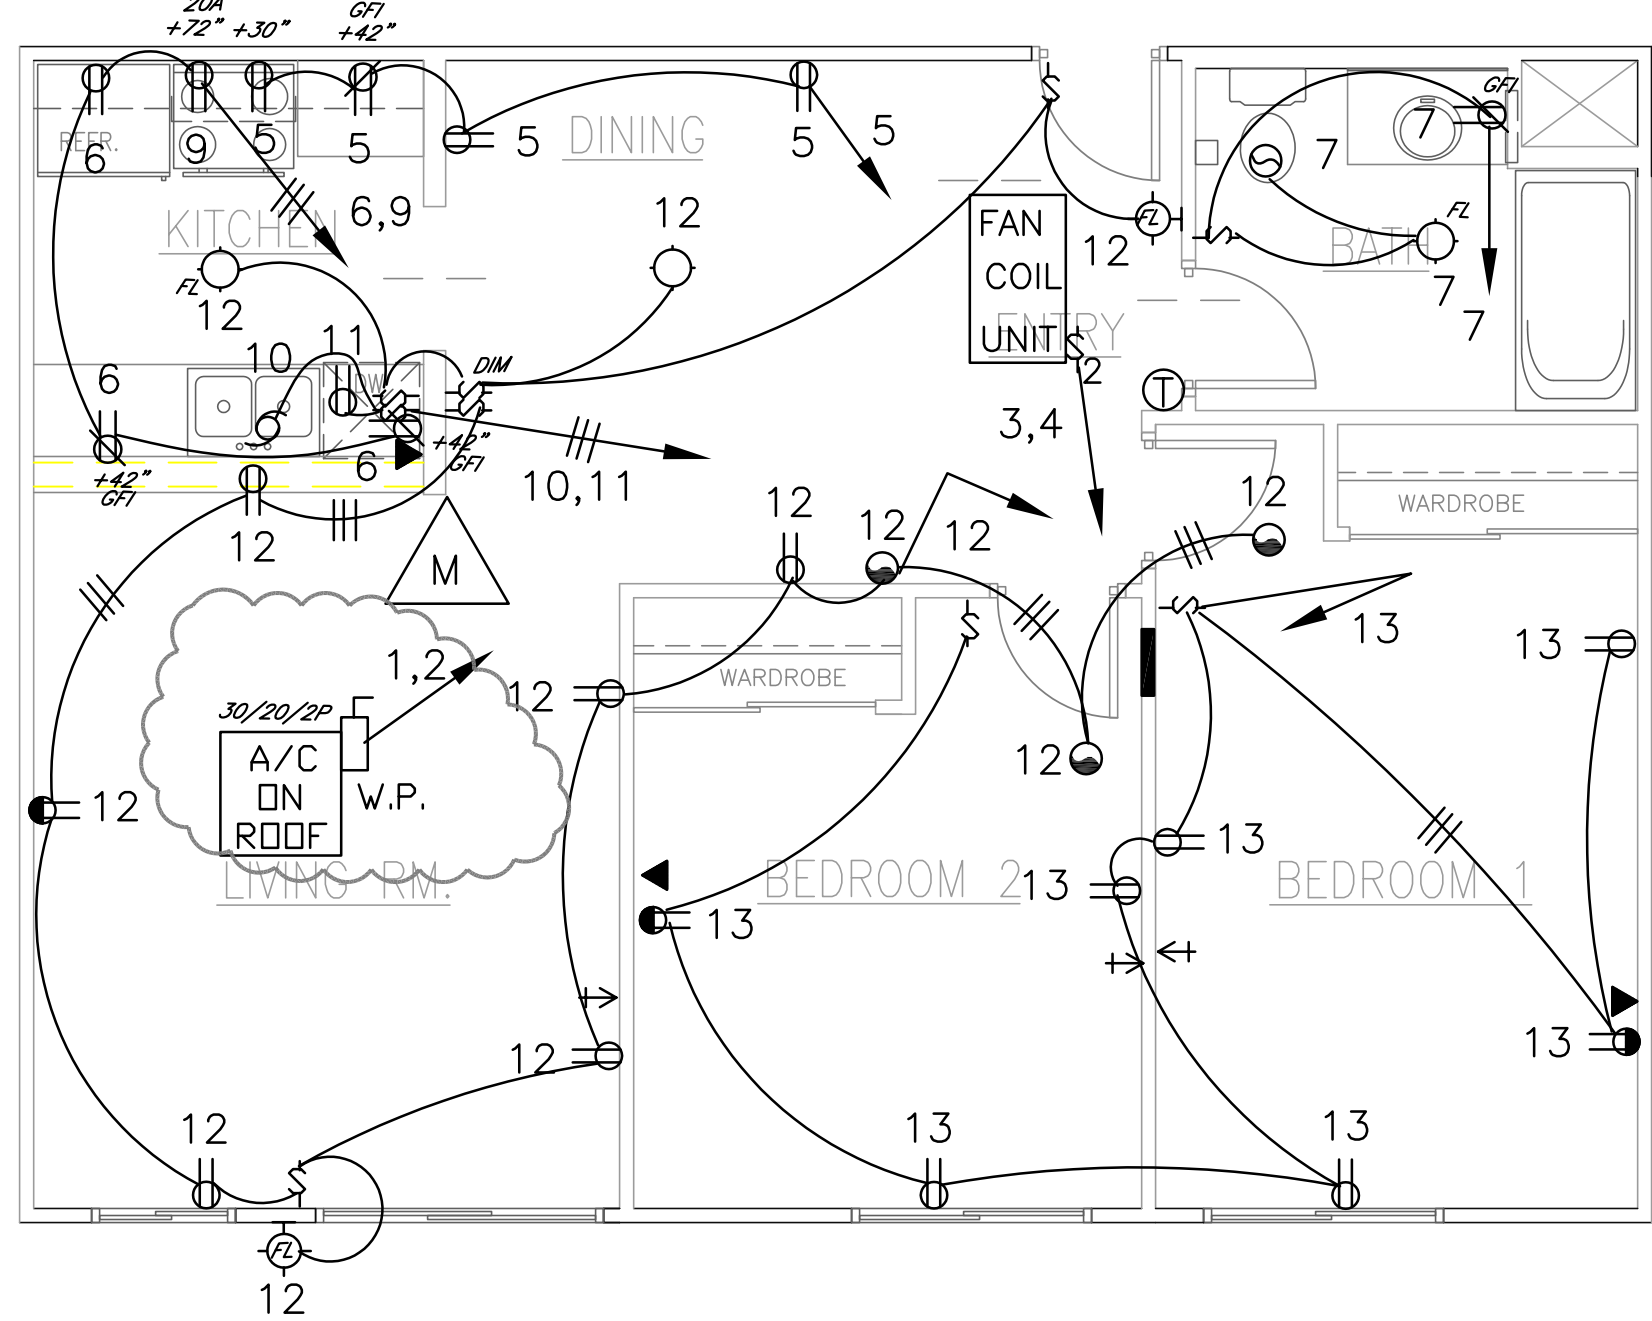


TYPE "A5-2" ALT
UNITS 322


FLOOR PLAN ROOM TYPE "A5"
UNITS 122

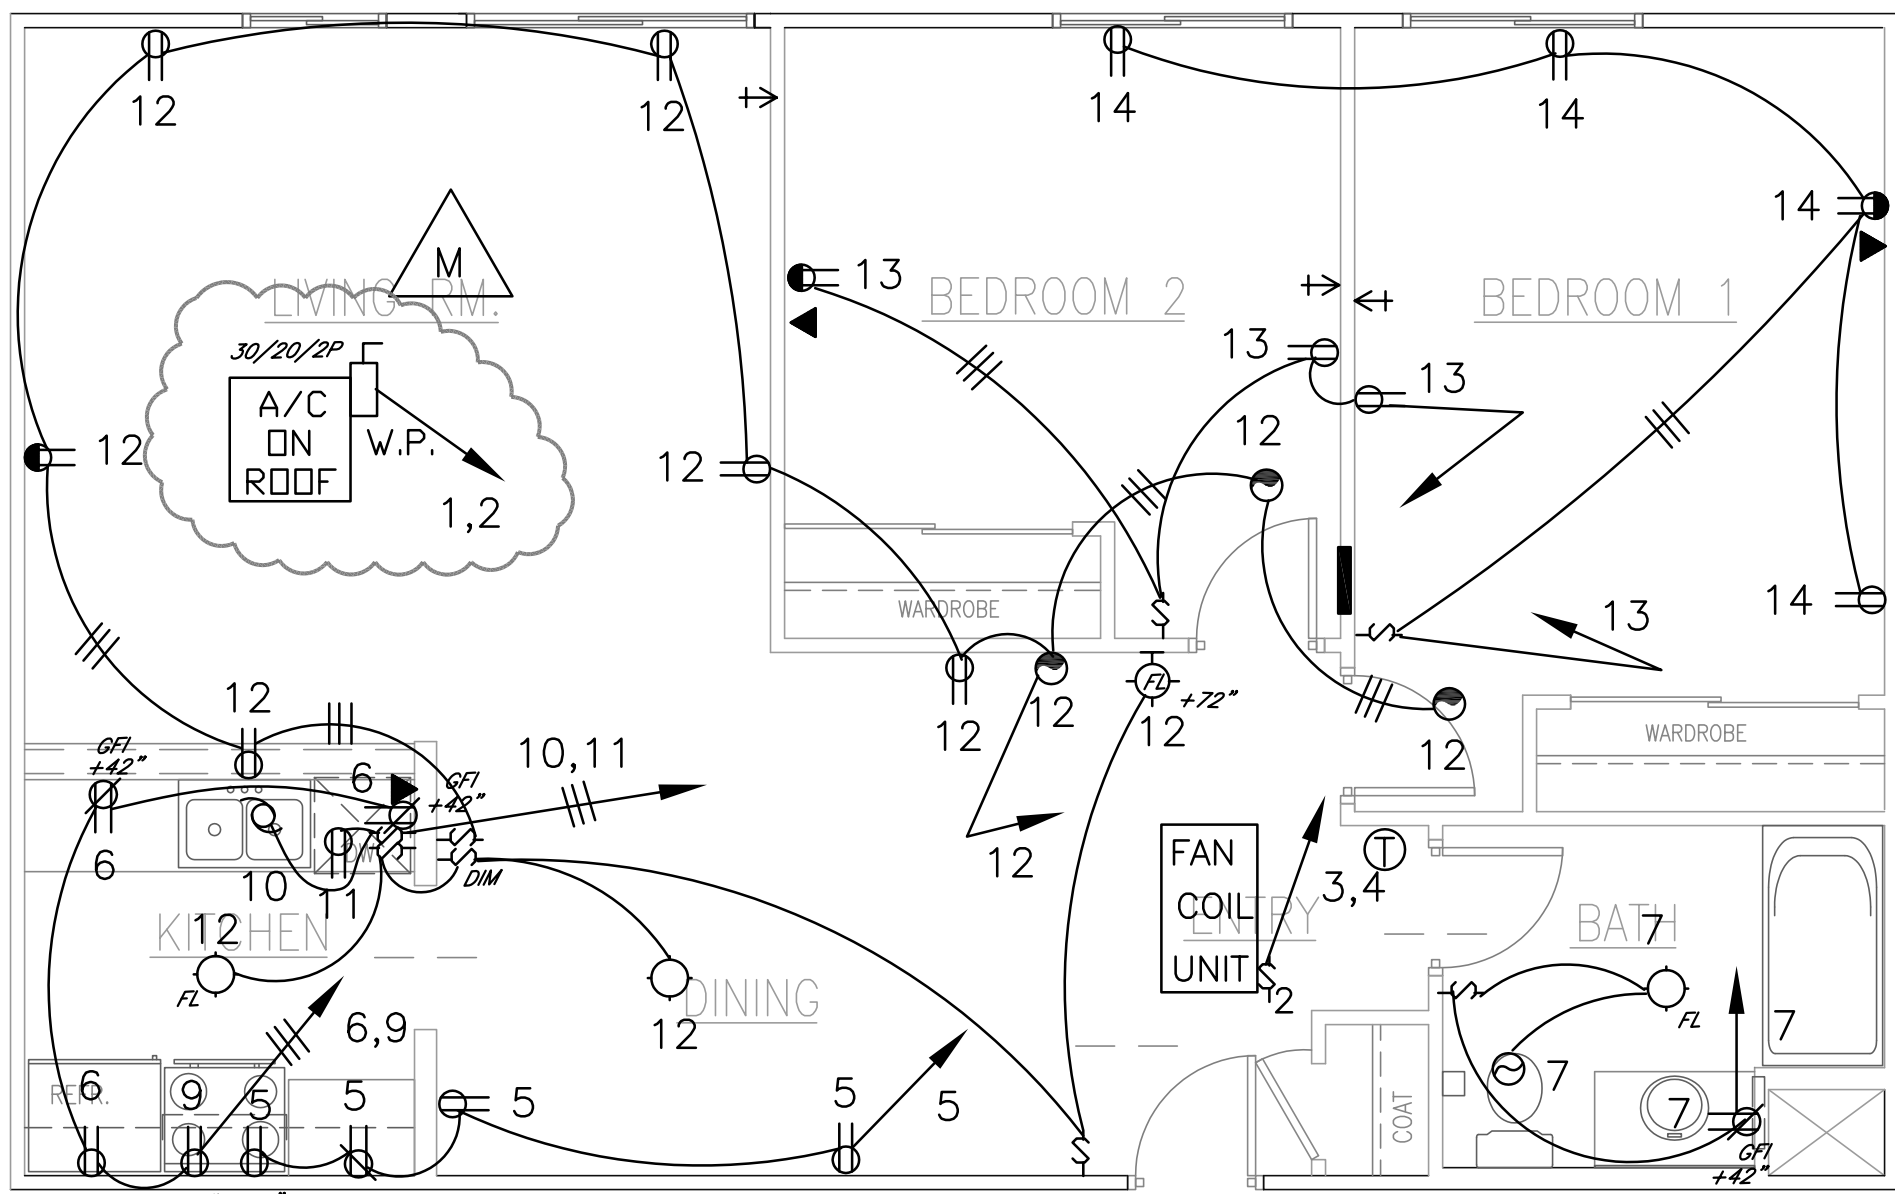


FLOOR PLAN ROOM TYPE "A4"
UNITS 110, 112, 114, 210, 212, 214, 310, 312, 314

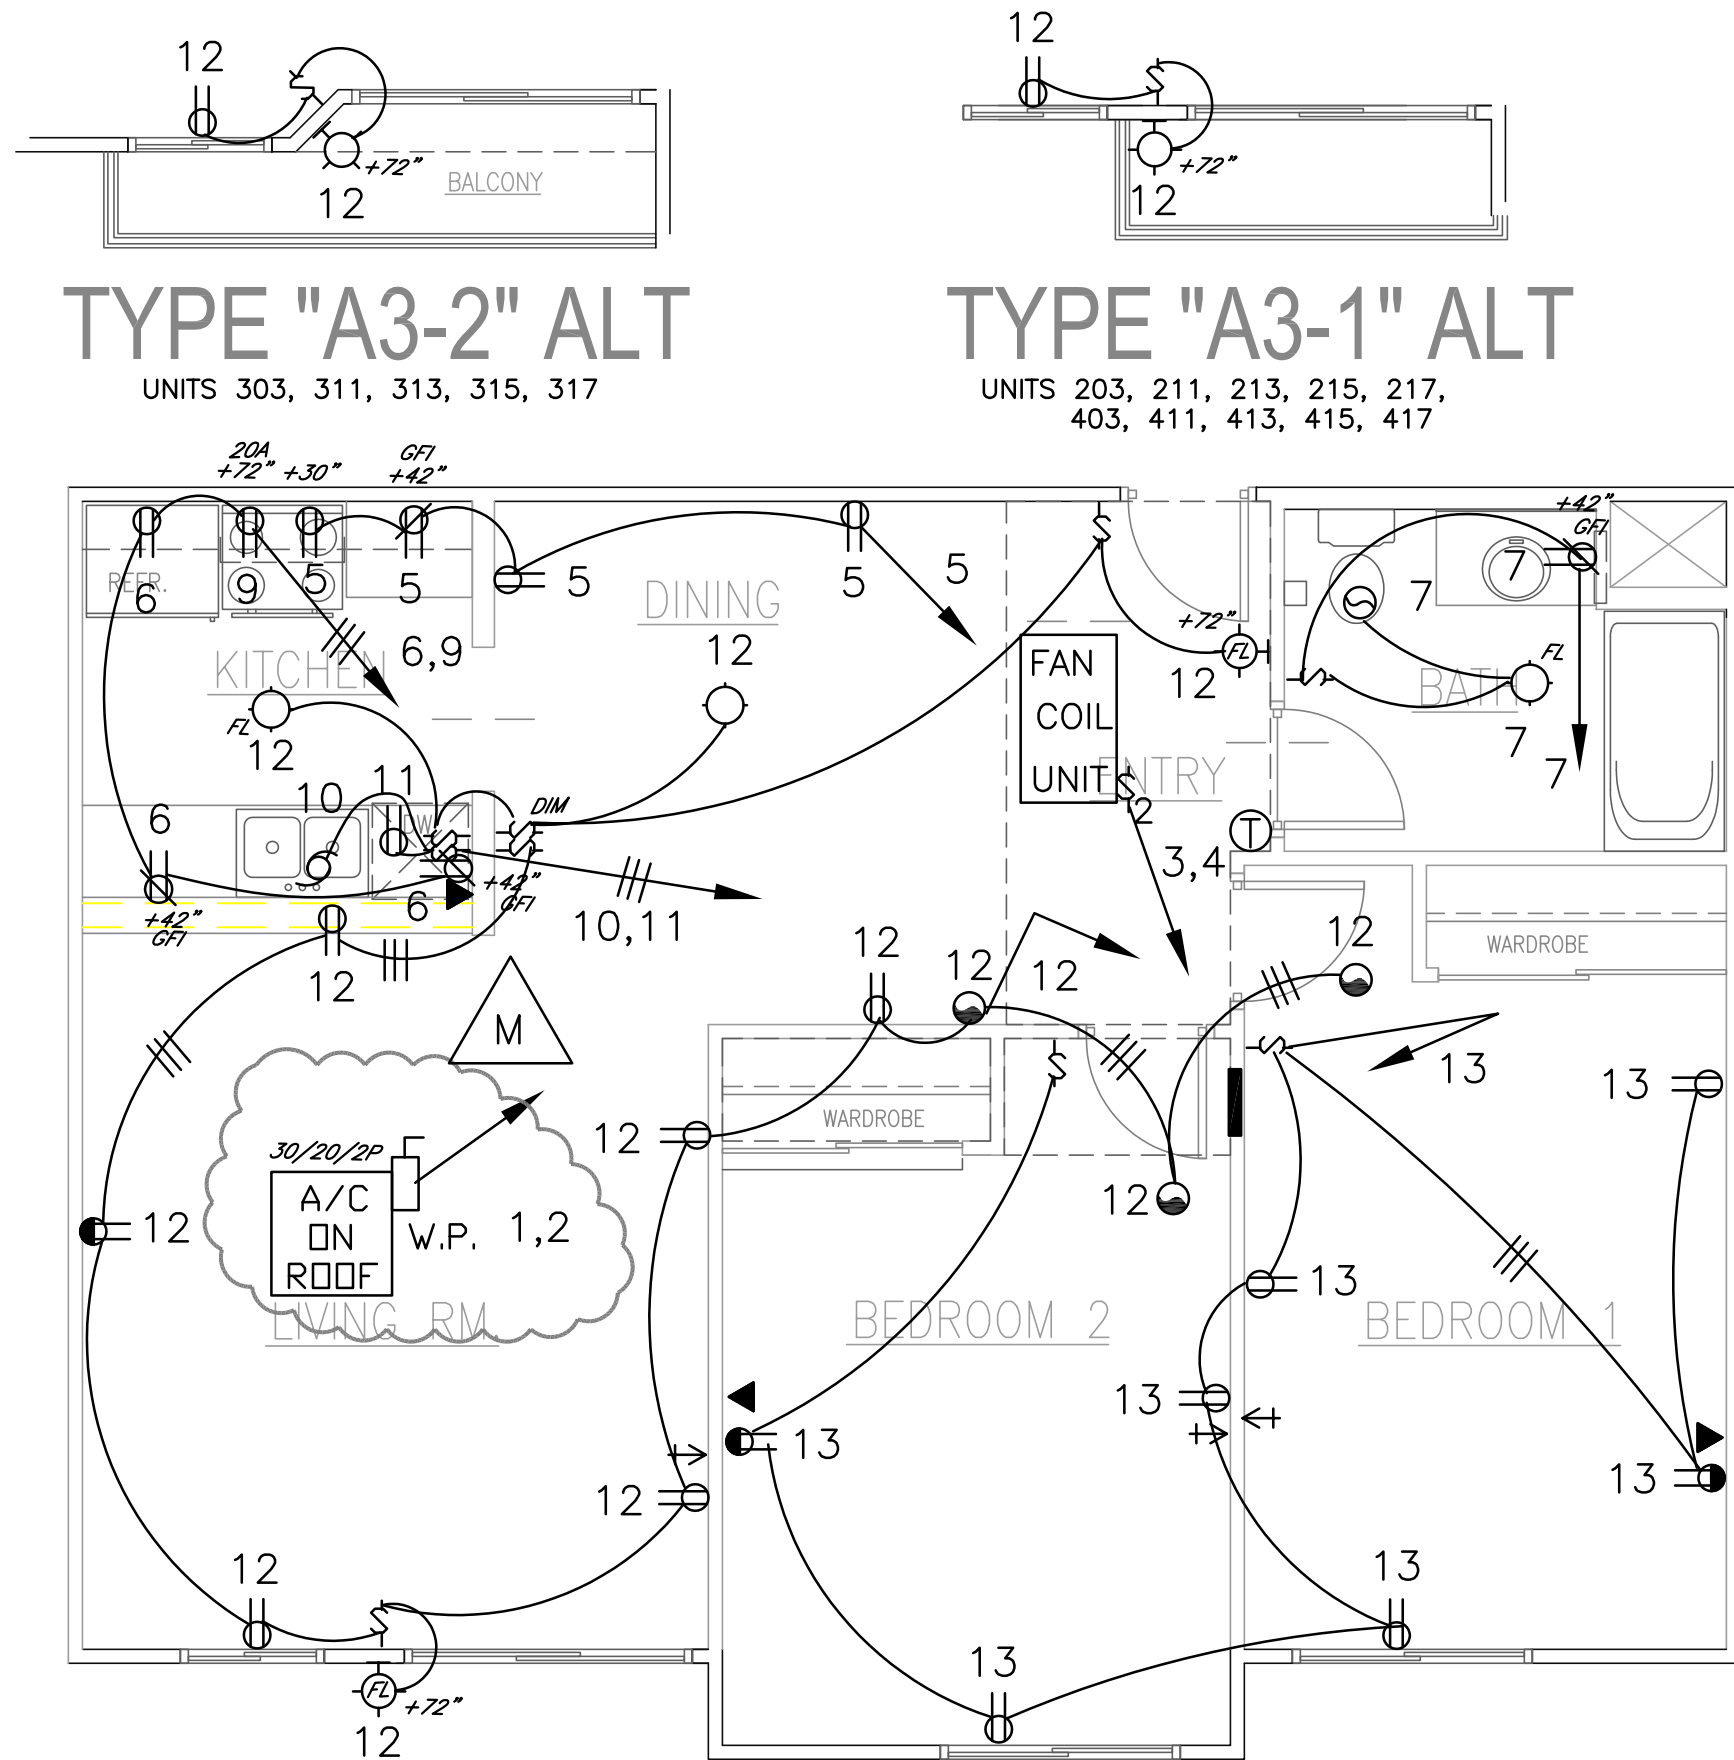


TYPE "A3-2" ALT
UNITS 303, 311, 313, 315, 317

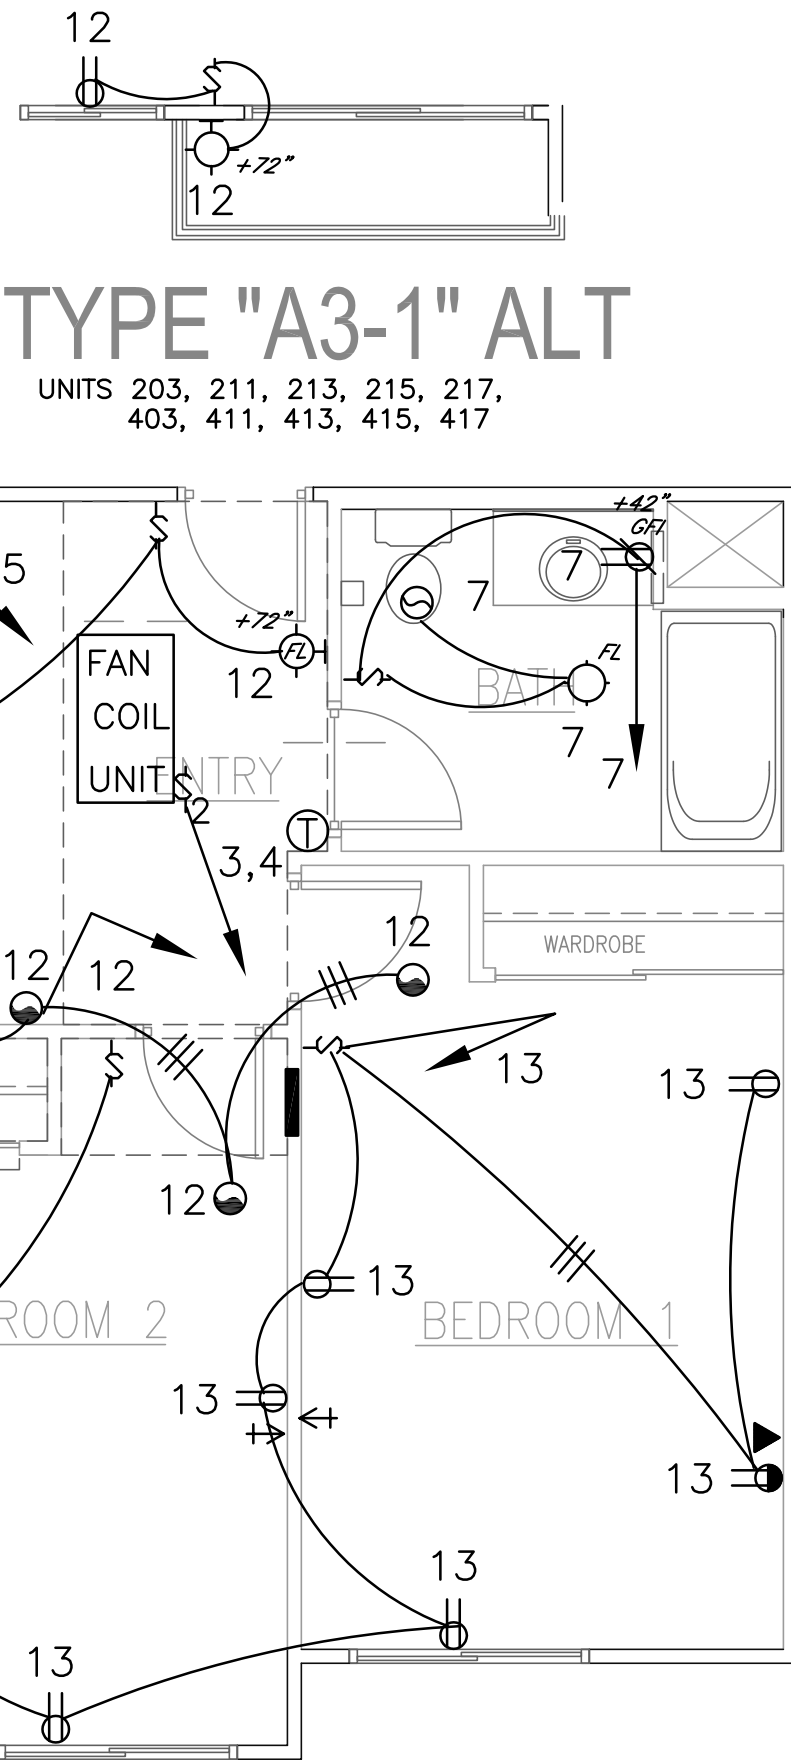

TYPE "A3-1" ALT
UNITS 203, 211, 213, 215, 217,
403, 411, 413, 415, 417

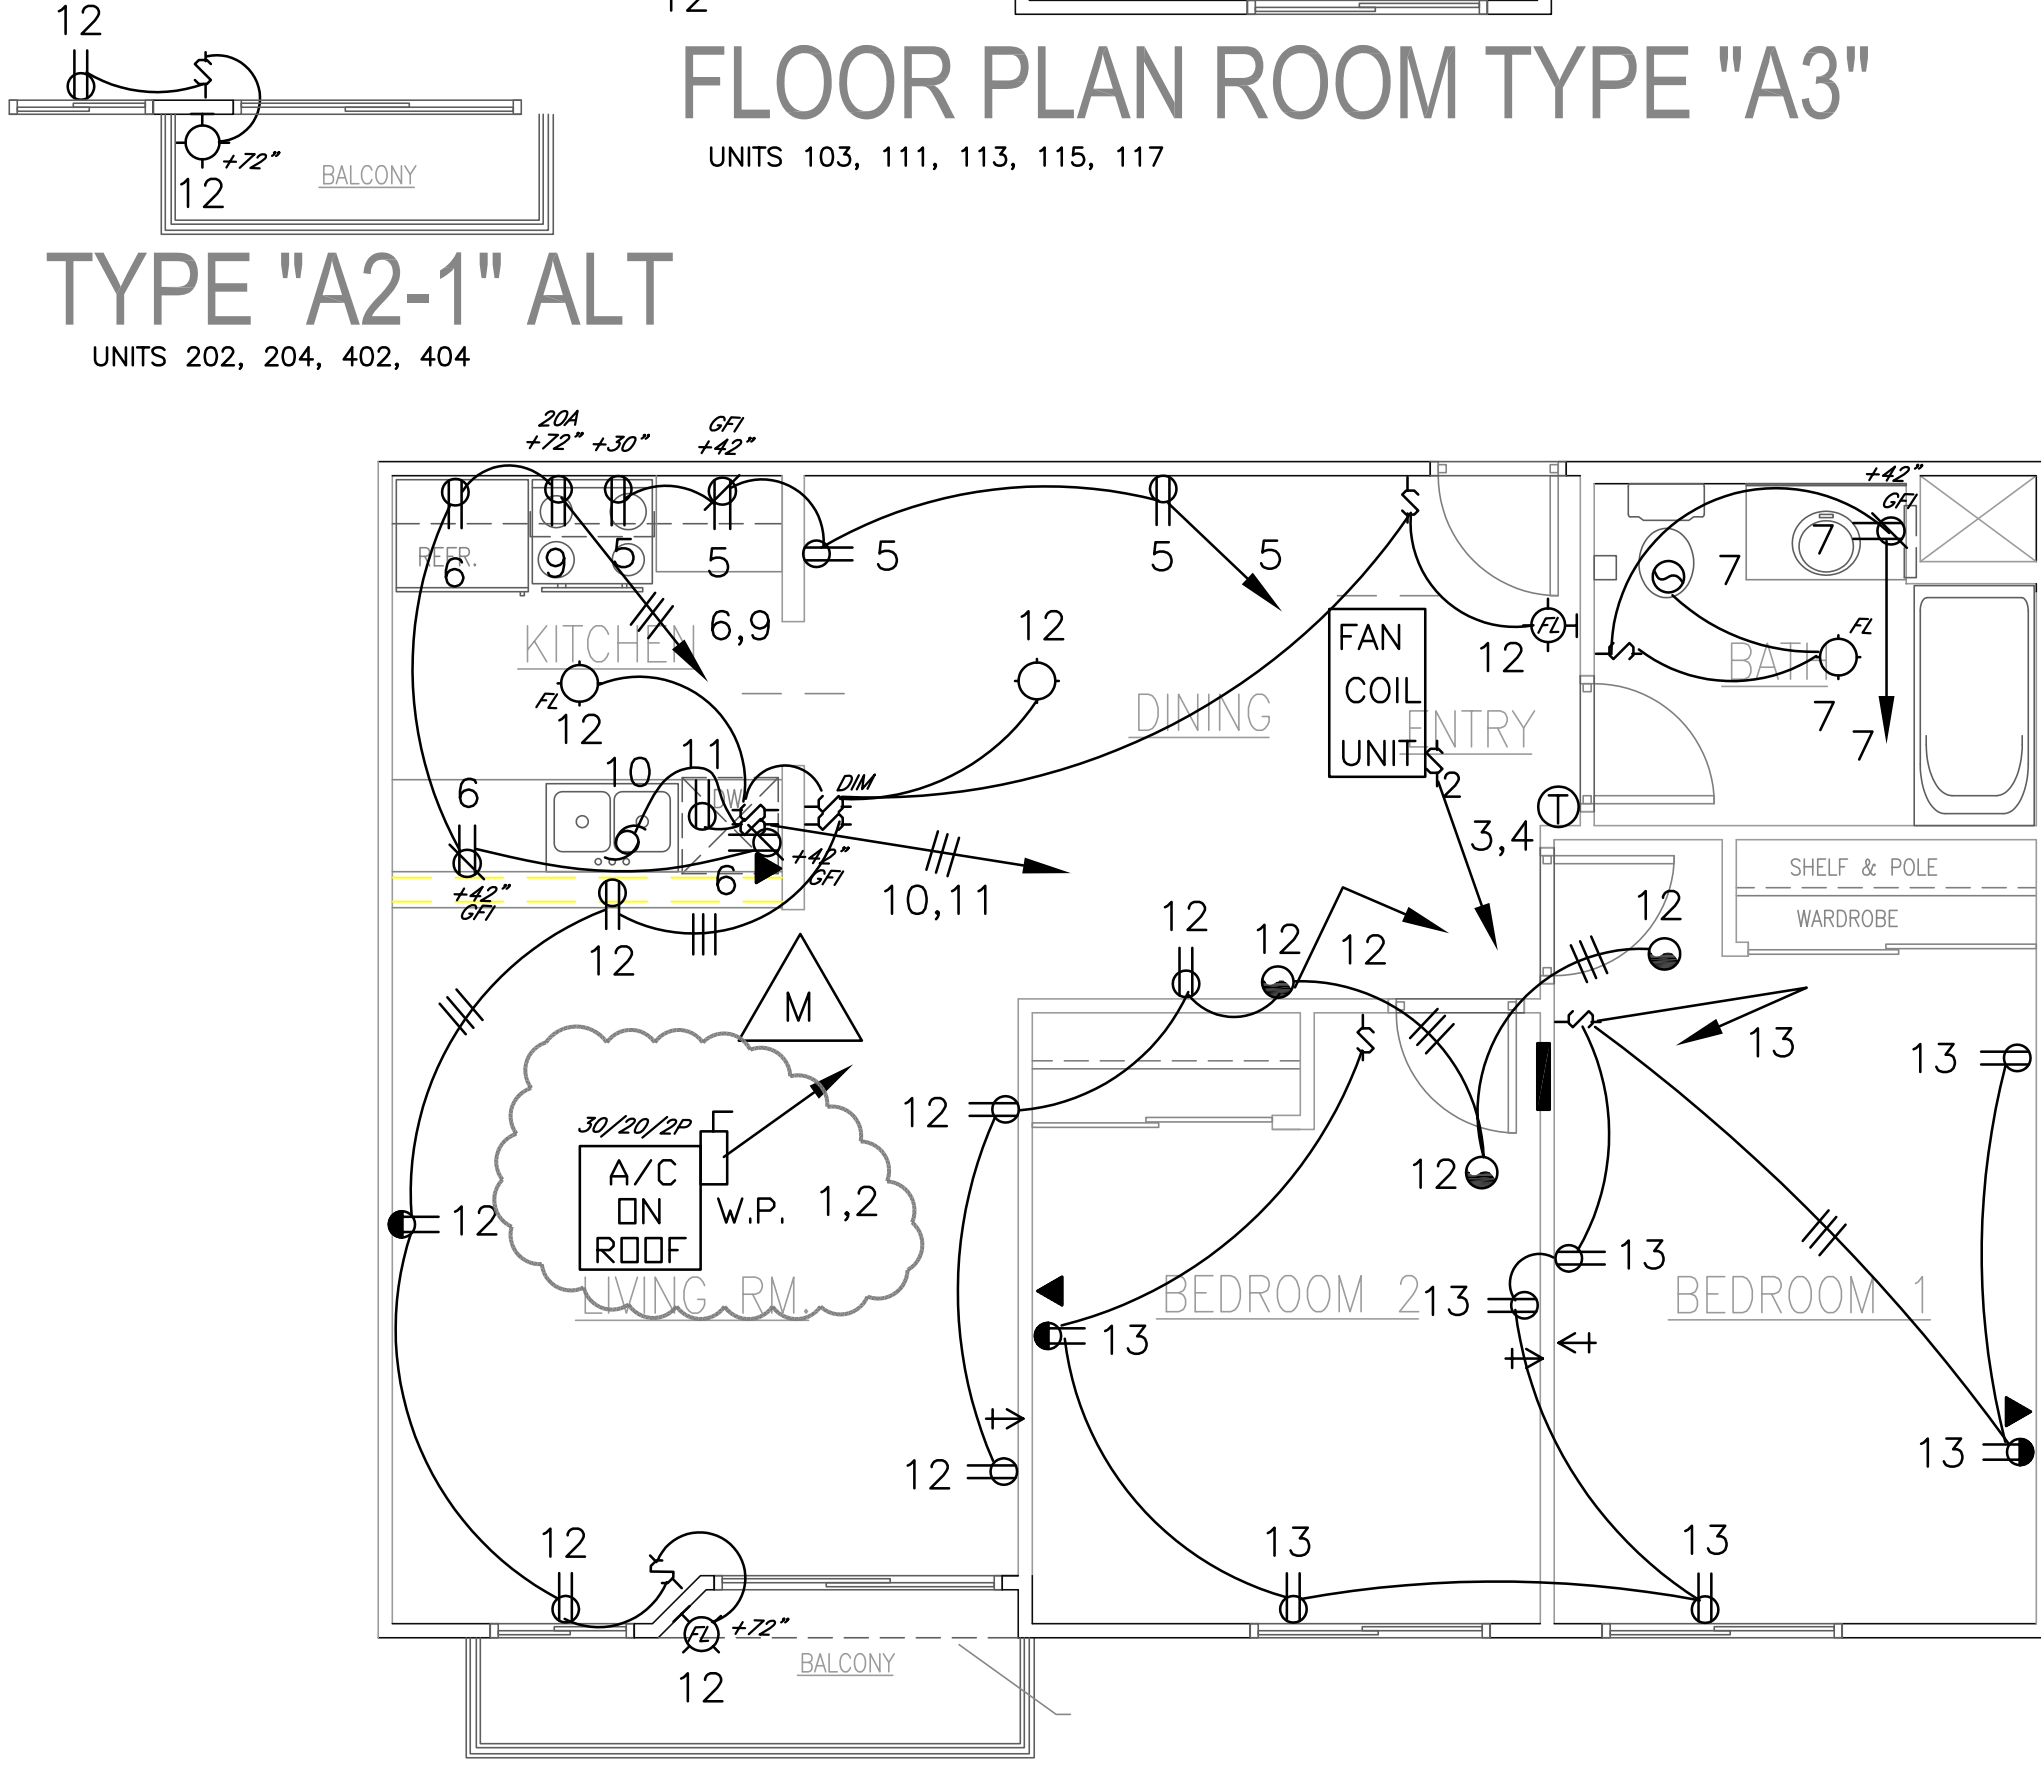

FLOOR PLAN ROOM TYPE "A2"
UNITS 102, 104, 302, 304

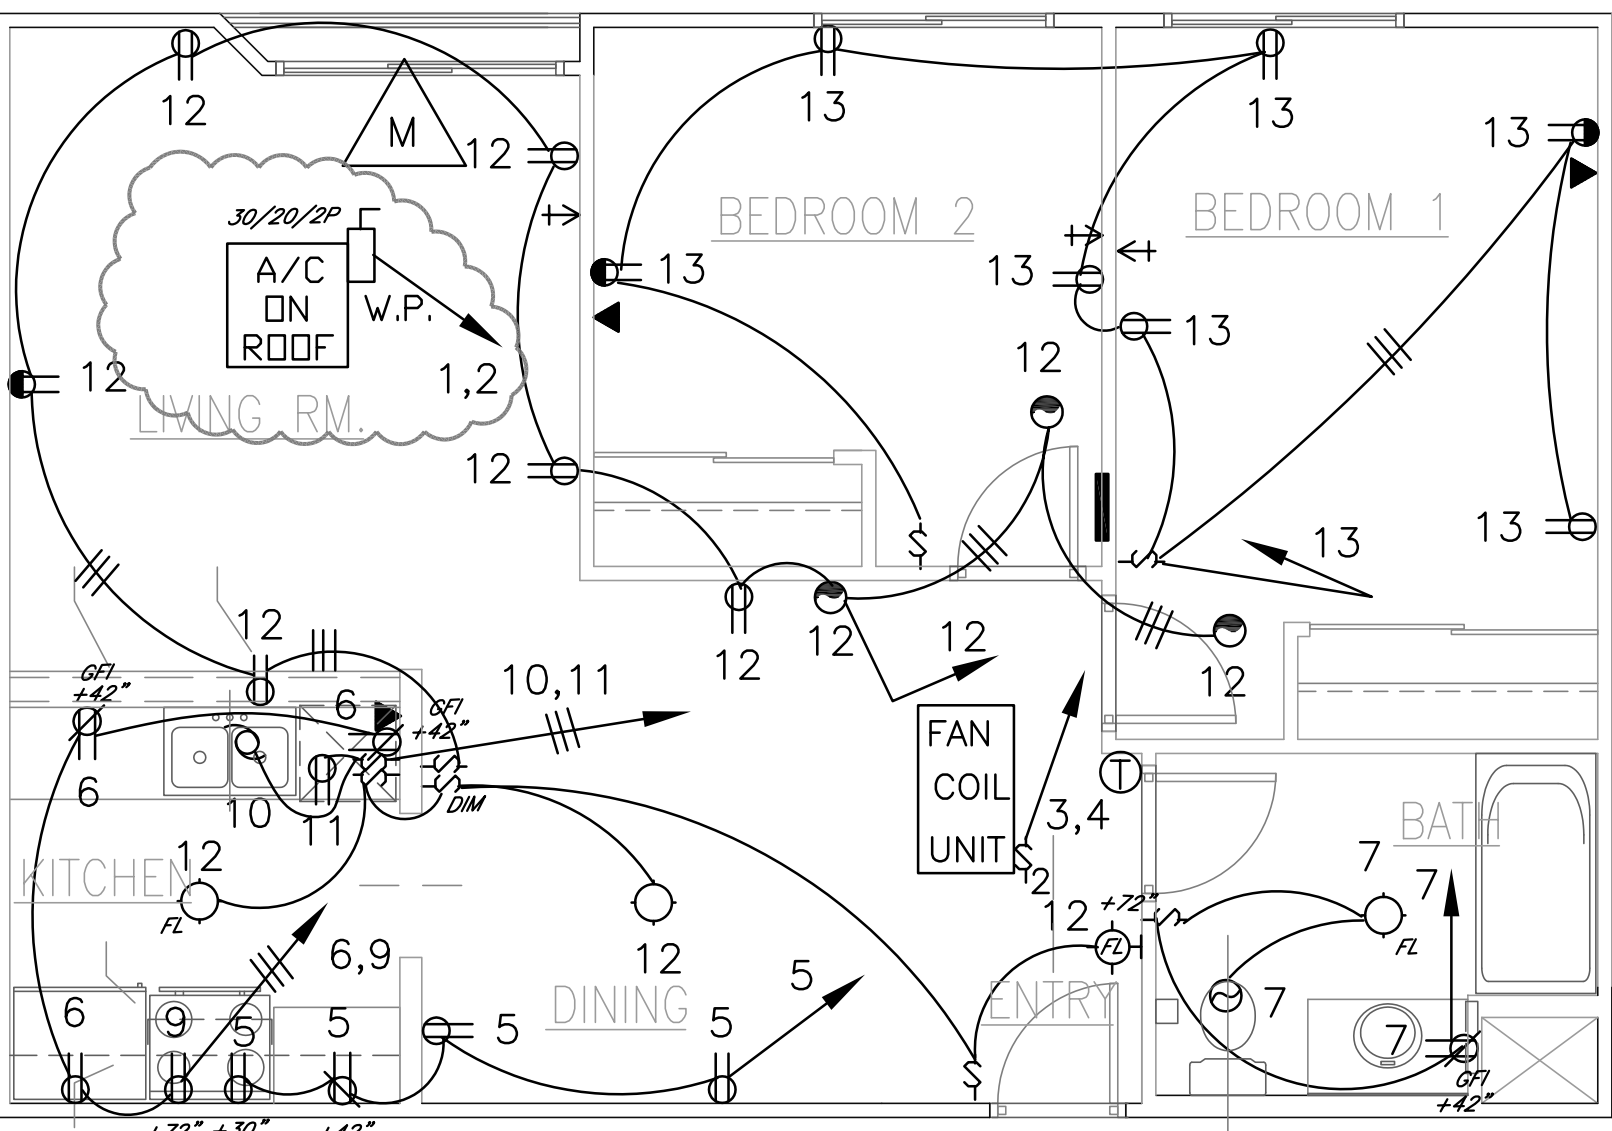

FLOOR PLAN ROOM TYPE "A1"
UNITS 107, 108, 118, 119, 207, 208, 218, 219, 307, 308, 318, 319,
407, 408, 418, 419

DATE	5-1-05
ARCH BACKGROUND REVIEWED	3-27-08
MECH. REVISION	4-7-08
PC PLAN CHECK CORRECTIONS	

CLIENT: SATICOY INVESTMENT PROPERTIES

JOHN R. HANZLIK & ASSOC. INC.
CONSULTING ELECTRICAL ENGINEERING

7100 HAYWARD AVE. SUITE 301
VAN NUYS, CA 91411-3804
Tel: 818-707-7777
Fax: 818-707-7777

FINAL PLAN CHECK / FOR CONSTRUCTION 5-4-06
91 UNIT
APARTMENT PROJECT

20237 W. SATICOY STREET
WINNETKA, CALIFORNIA
UNITS A1- A2- A3- A4 -A5 -A6- A7-A8- A9