


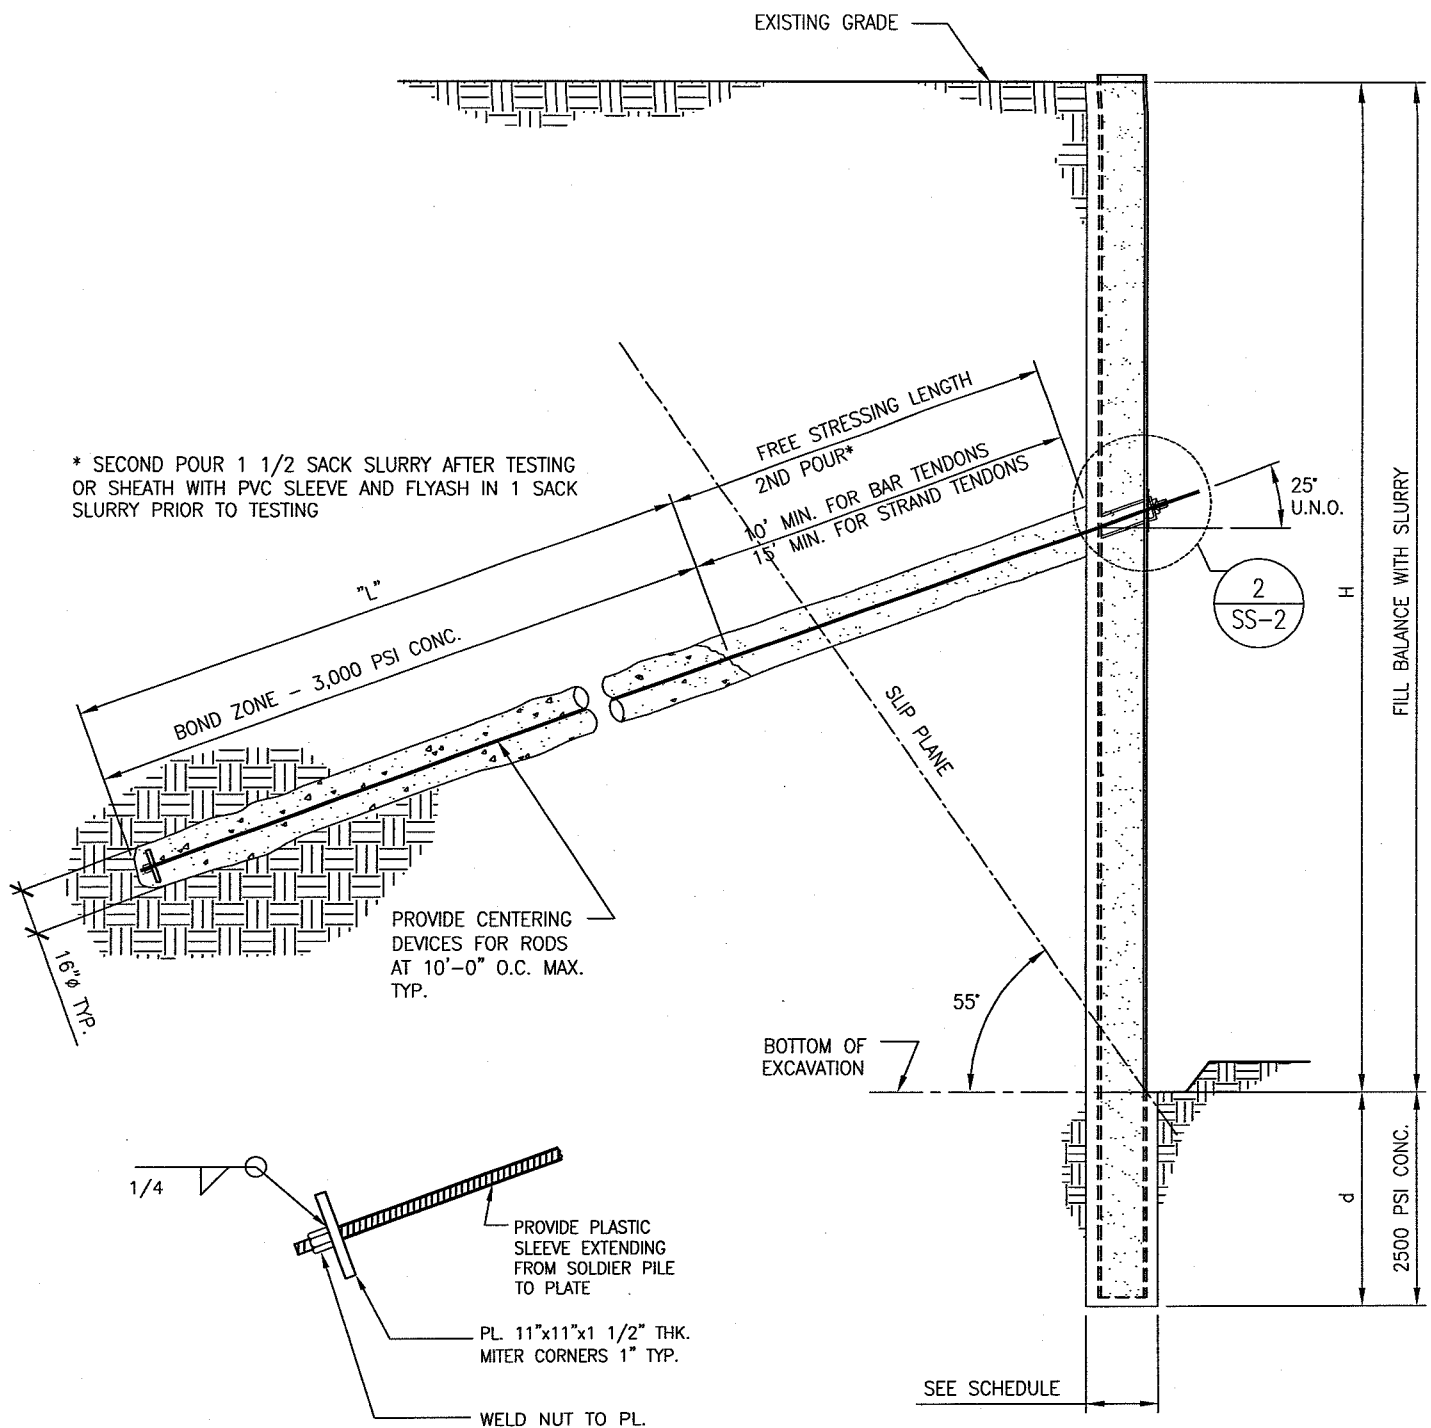

TYP. TIE-BACK BULKHEAD SECTION

CEFALI & ASSOCIATES, INC.

CONSULTING STRUCTURAL ENGINEERS

TEL.(818)752-1812 FAX(818)752-1819


PROJECT NO. 05-010

DATE: 01-23-08

CAD DWG FILE: SS-2.dwg

DRAWN BY: F.Q.

CHECKED BY: D.C. SCALE: N/A

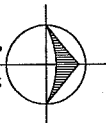

PROJECT TITLE


SATICOY VILLAGE

SHEET TITLE

REVISED TIEBACK REMOVAL

WINNETKA, CA

SHEET
FX-1

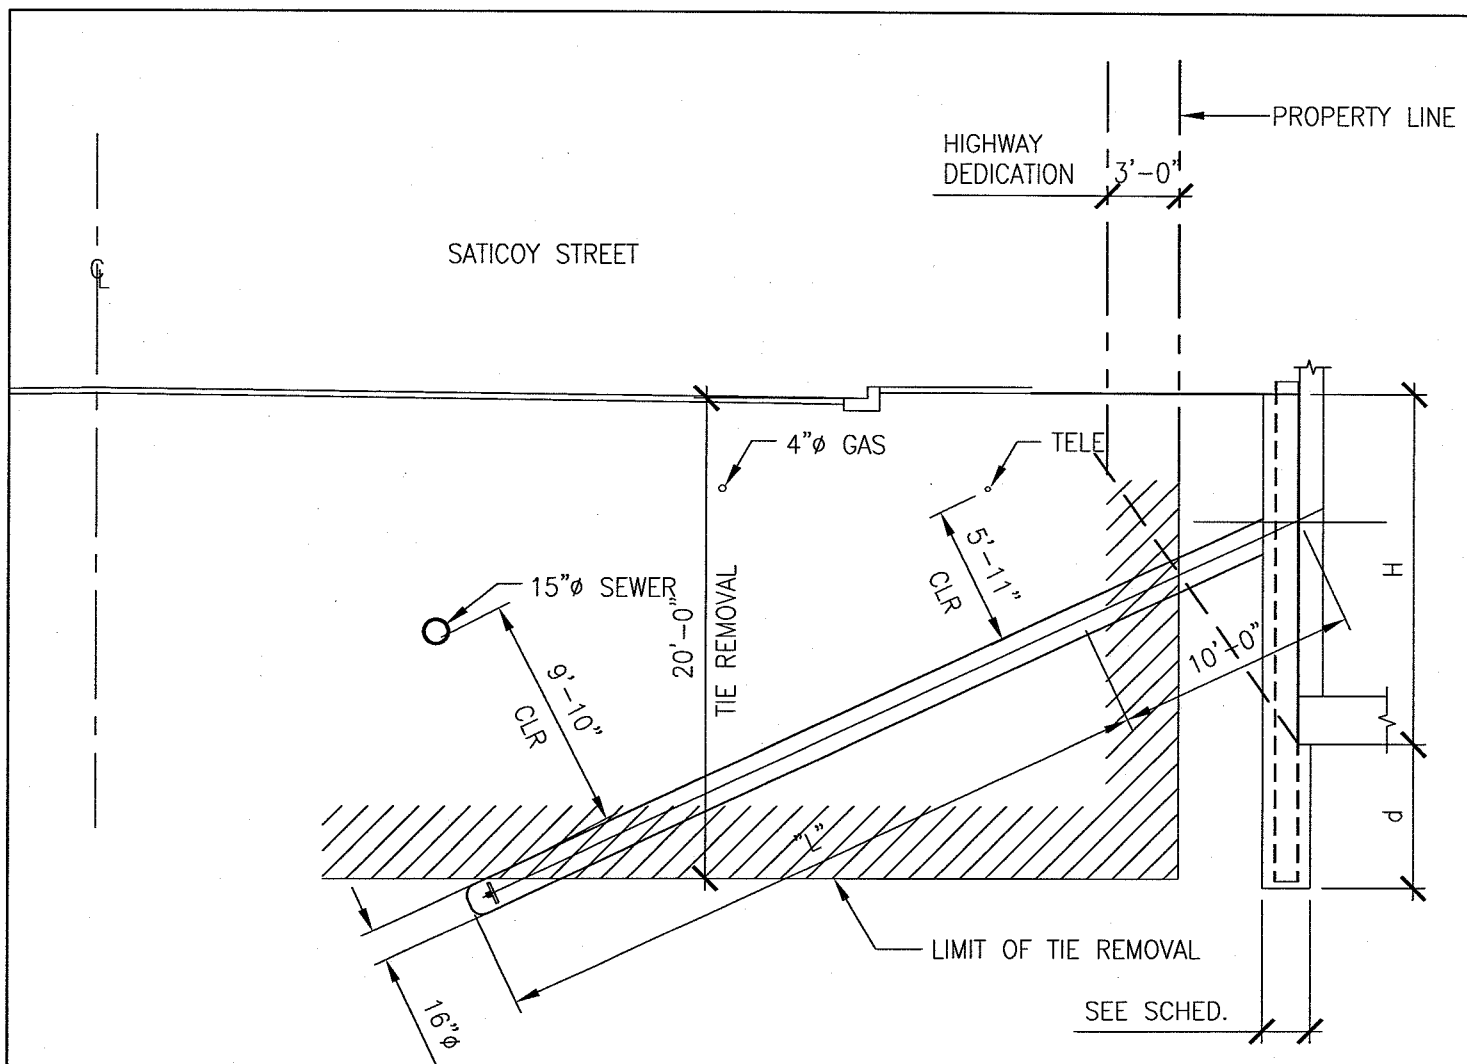

SOUTH BULKHEAD SECTION

7

CEFALI & ASSOCIATES, INC.

CONSULTING STRUCTURAL ENGINEERS

TEL.(818)752-1812 FAX(818)752-1819

PROJECT NO. 05-010

DATE: 01-23-08

CAD DWG FILE: SS-4.dwg

DRAWN BY: F.Q.

CHECKED BY: D.C.

SCALE: 1/8"=1'-0"

PROJECT TITLE

SATICOY VILLAGE

SHEET TITLE

REVISED TIEBACK REMOVAL

WINNETKA, CA

SHEET

FX-1a