



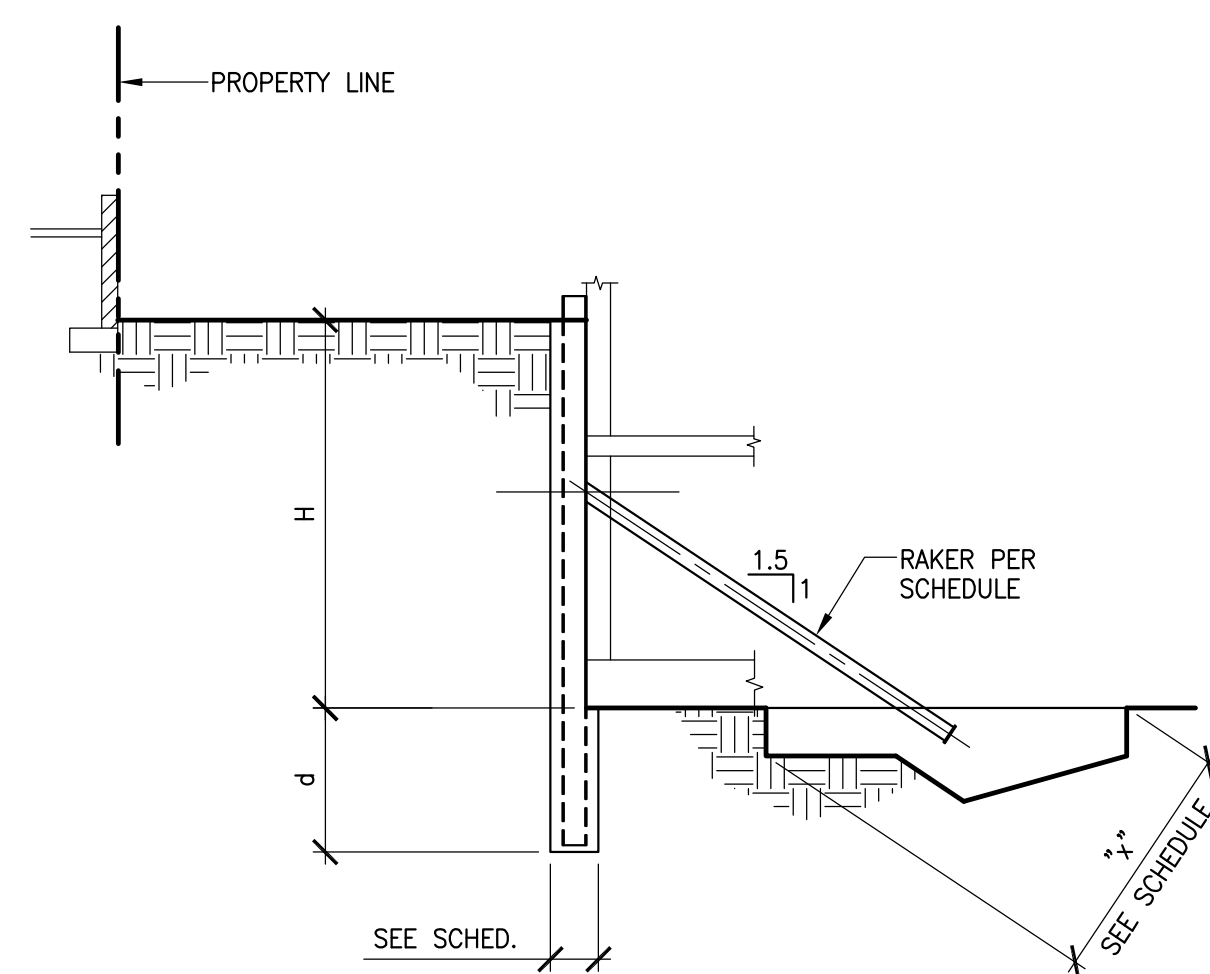


NOTE:
FOR INFO NOT SHOWN
SEE SECTION 3/SS-2

NORTH BULKHEAD SECTION

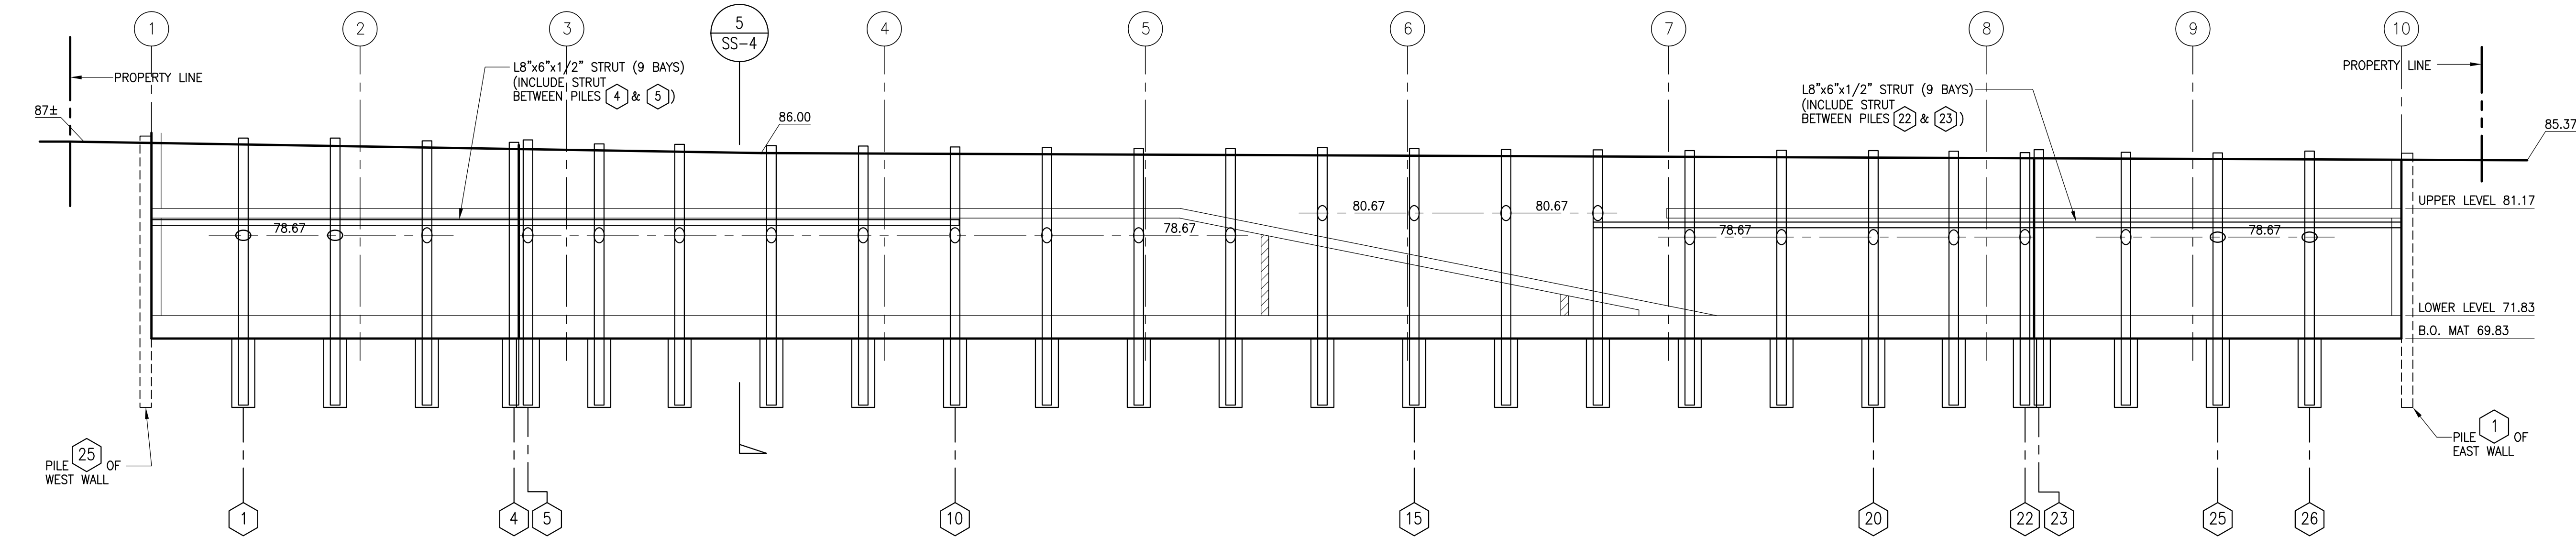


NORTH BULKHEAD ELEVATION LOOKING NORTH

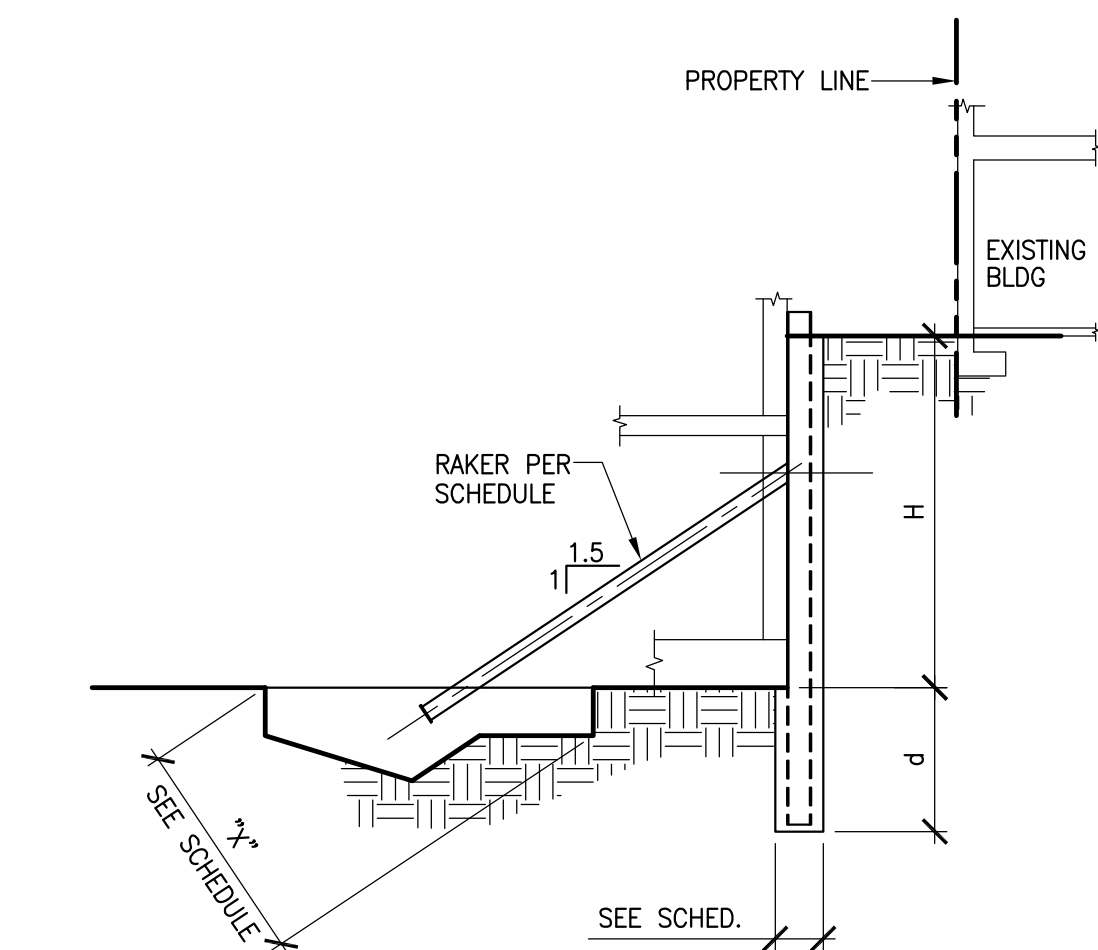


NOTE:
FOR INFO NOT SHOWN
SEE SECTION 3/SS-2


EAST BULKHEAD SECTION

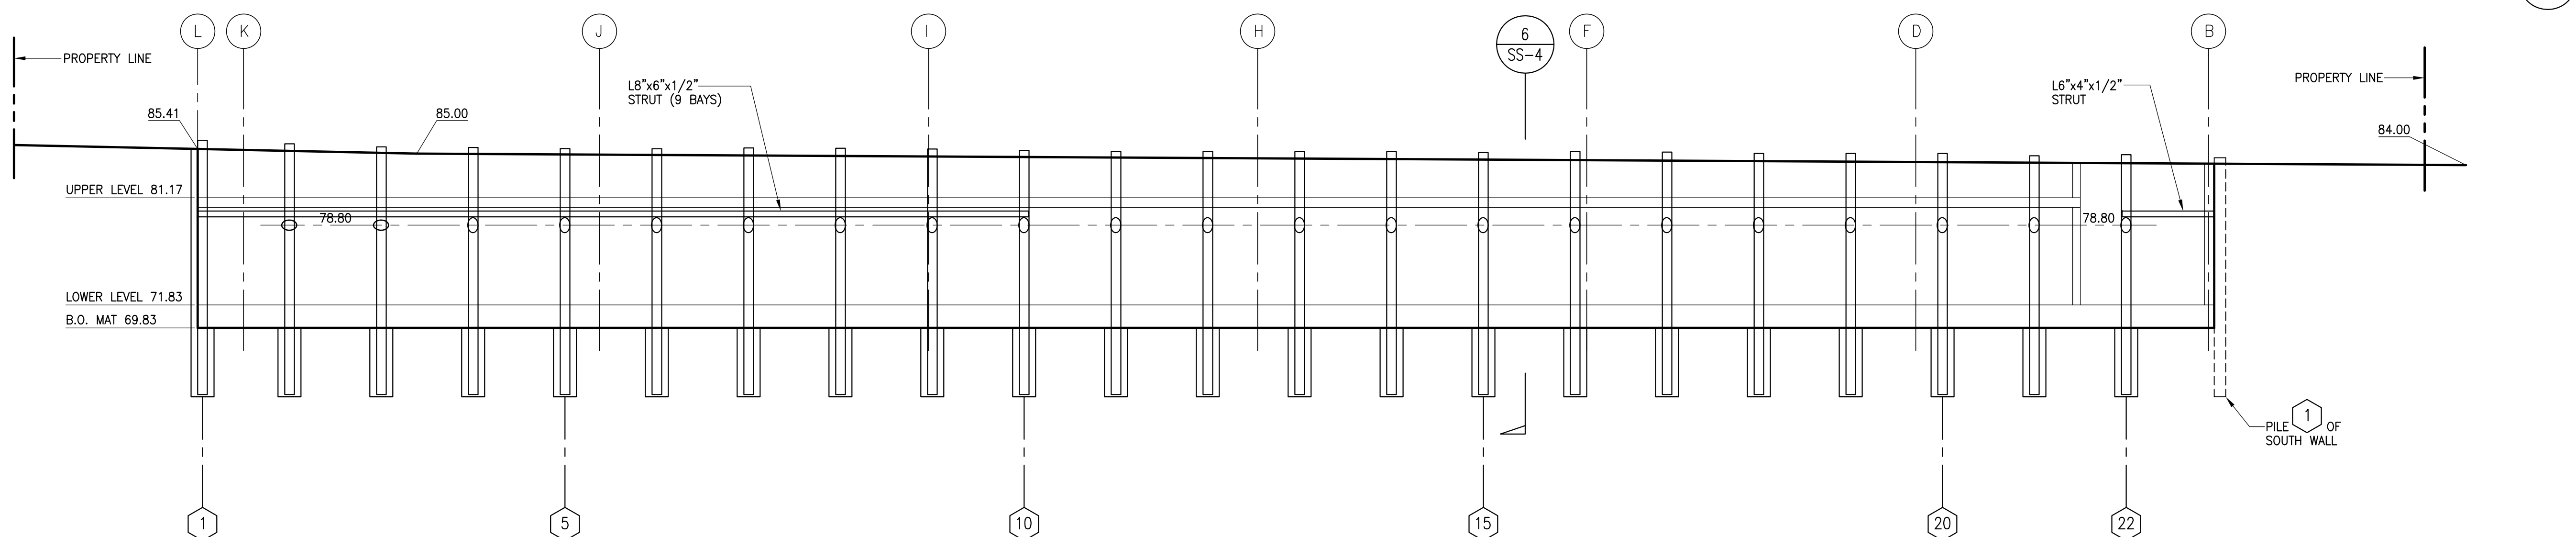


EAST BULKHEAD ELEVATION LOOKING EAST

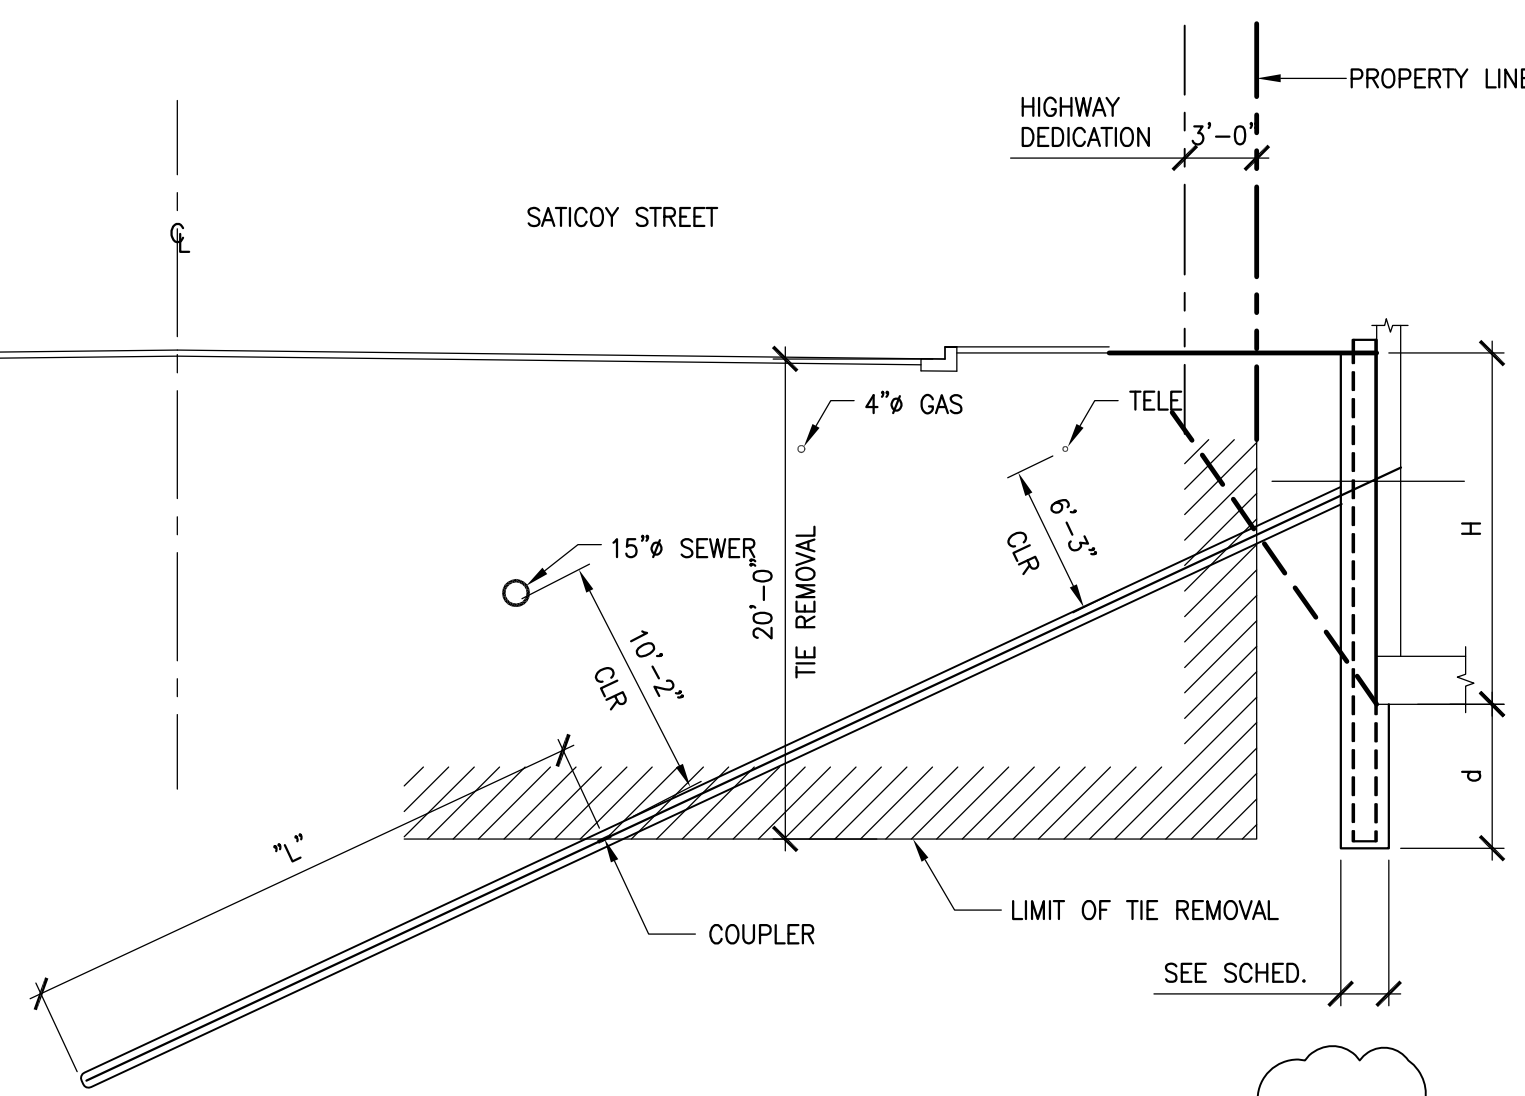

SOUTH BULKHEAD SECTION

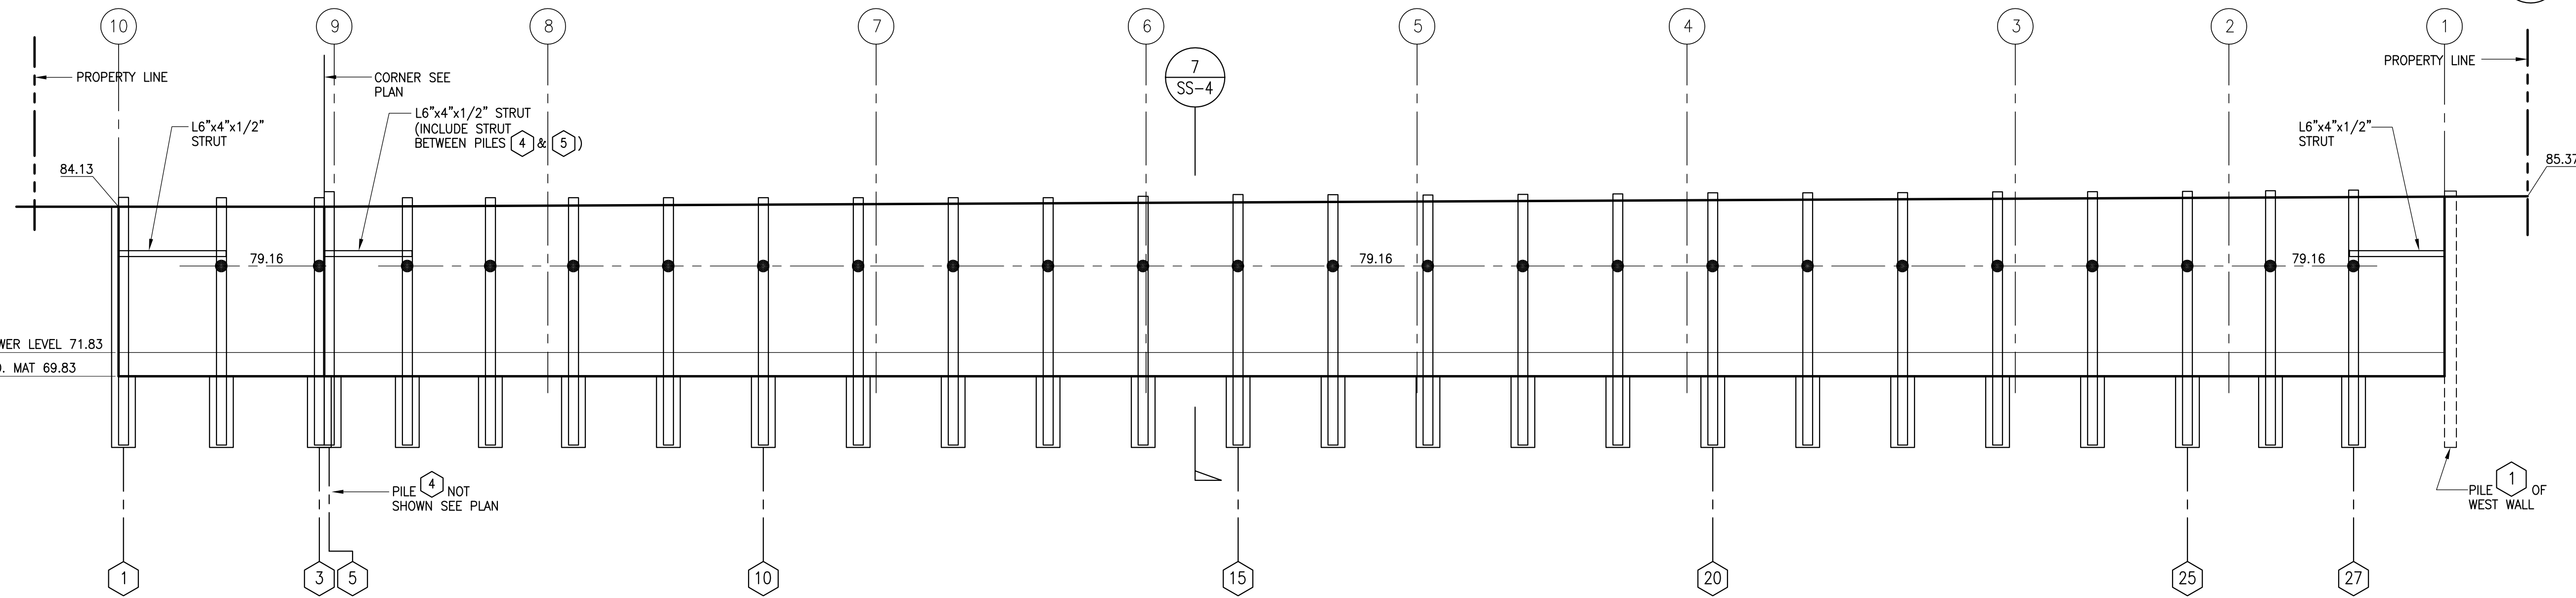


SOUTH BULKHEAD ELEVATION LOOKING SOUTH

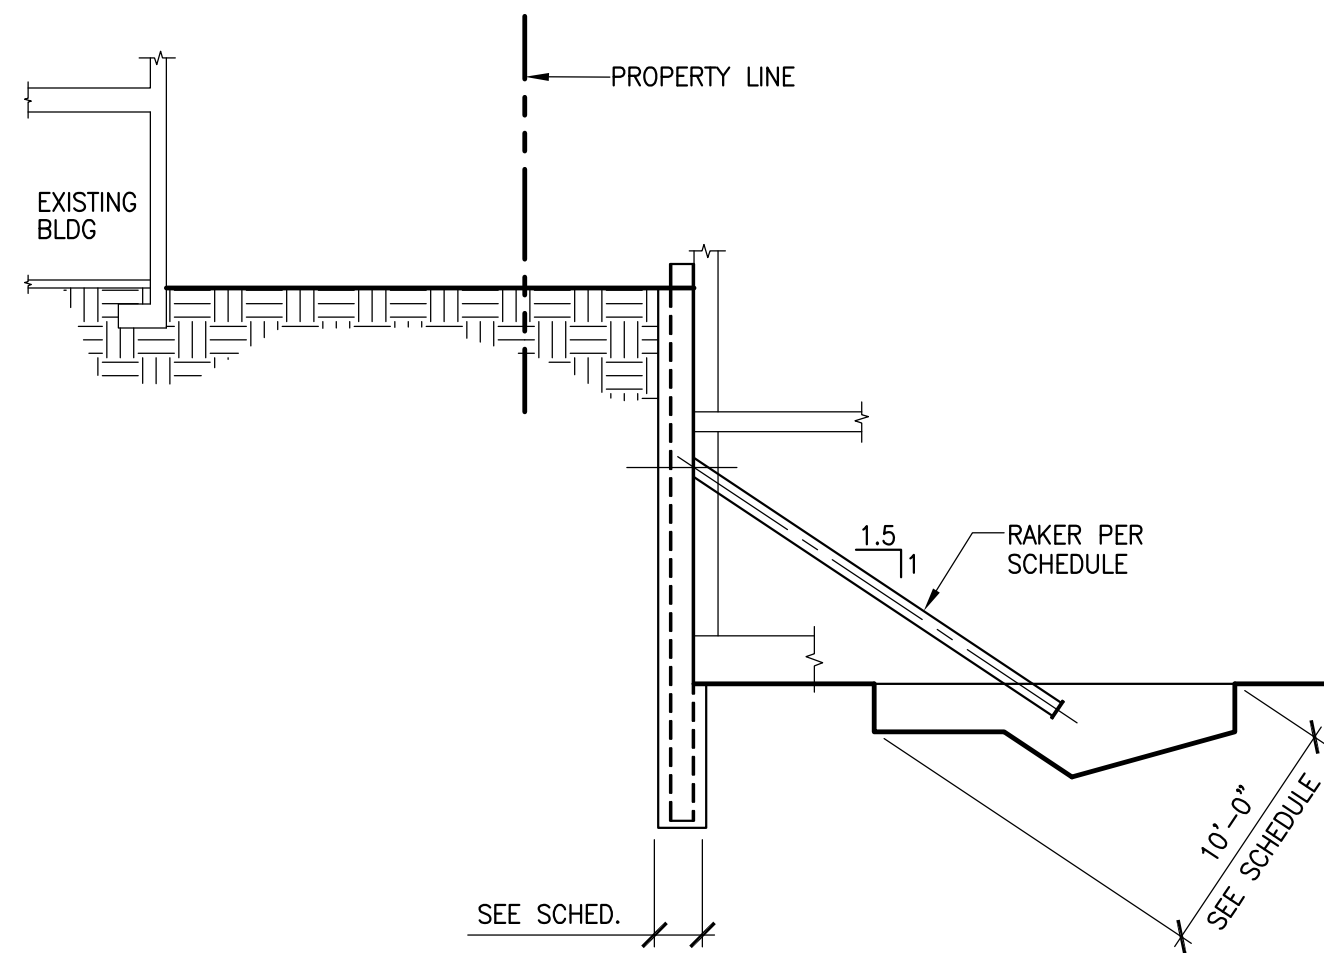

NOTE:
FOR INFO NOT SHOWN
SEE SECTION 3/SS-2

WEST BULKHEAD SECTION

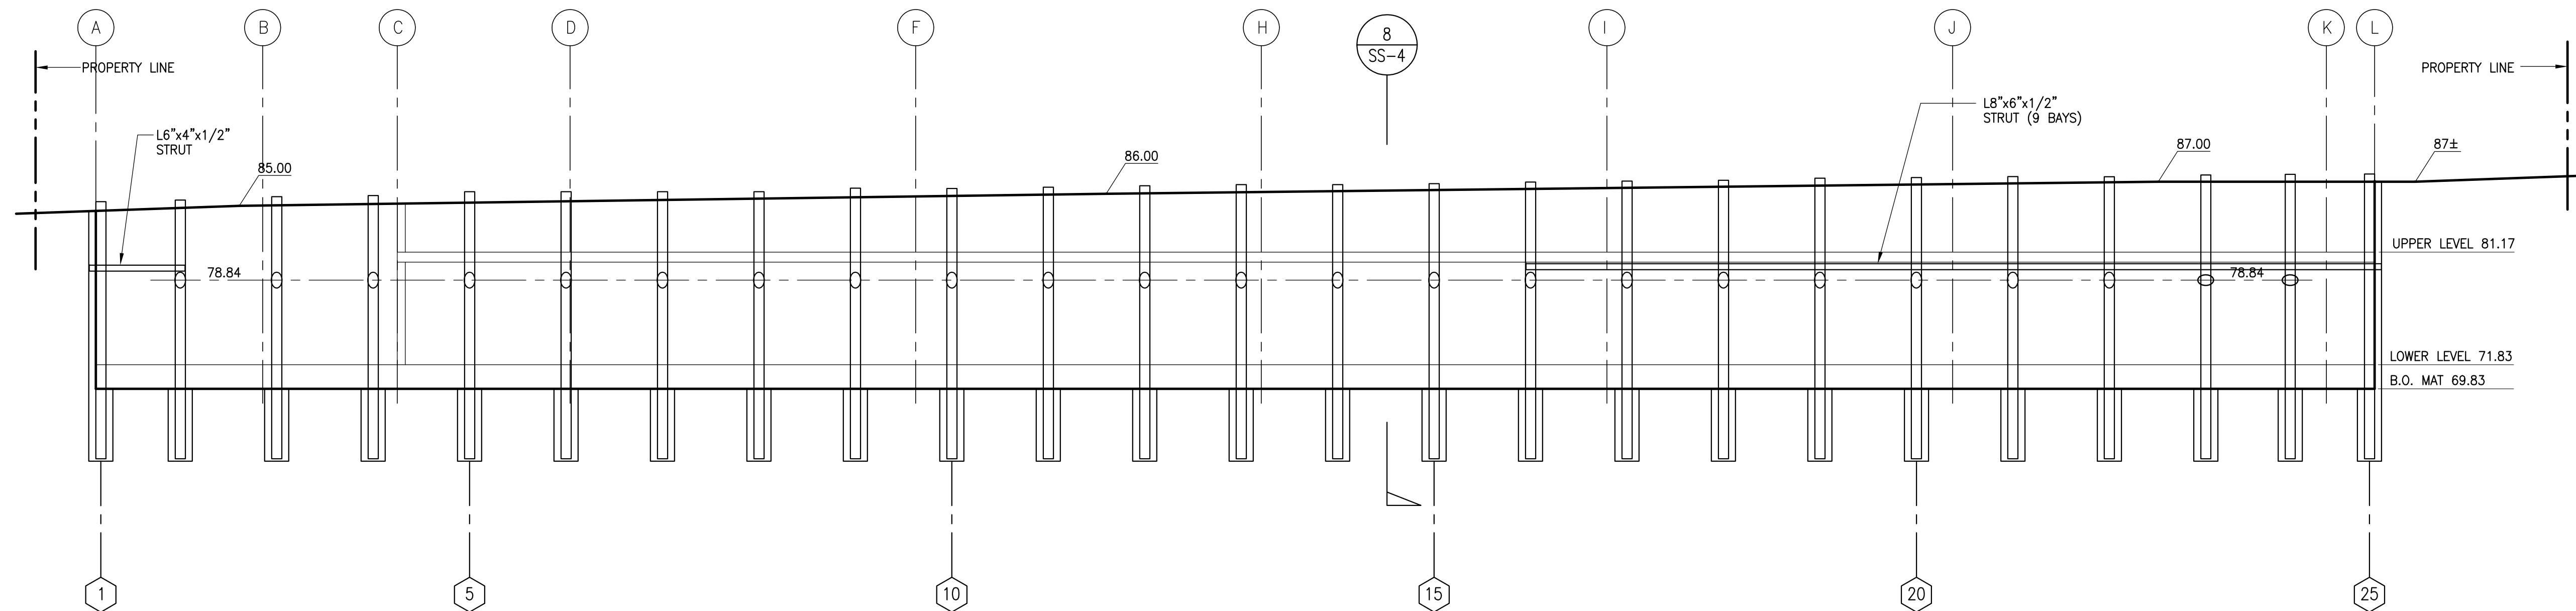

WEST BULKHEAD ELEVATION LOOKING WEST

CEFAI & ASSOCIATES, INC.
CONSULTING STRUCTURAL ENGINEERS

4344 LAUREL CANYON BLVD., SUITE 3
STUDIO CITY, CALIFORNIA 91604
TEL.(818)752-1812 FAX(818)752-1819
engineering@cefall.com
www.cefall.com

COPYRIGHT, 2006
CEFAI & ASSOCIATES, INC.
ALL RIGHTS RESERVED.
This structural system and details are proprietary and the exclusive product of CEFALI & ASSOCIATES, INC.
No part of these drawings shall be reproduced, copied or used without the knowledge and written consent of CEFALI & ASSOCIATES, INC.

CONSULTANTS

ARCHITECT
JAG ARCHITECTURE
949-752-9333

GEOTECHNICAL ENGINEER
GEOCON
818-841-8388

CIVIL ENGINEER
TILDIN ENGINEERING
949-421-0144

STRUCTURAL ENGINEER
TILDIN ENGINEERING
949-421-0144

MARK	DATE	DESCRIPTION
1	5-3-06	CITY CORRECTIONS
2	5-17-06	RAKER REVISION
3	6-20-06	PUBLIC WORKS CORRECTIONS

PROJECT TITLE
TEMPORARY SHORING
APARTMENT BUILDING
20223-20237 W. SATICOY
WINNETKA, CA

SHEET TITLE
ELEVATIONS
SECTIONS

DATE: 03/07/06
SCALE: 1/8"=1'-0"
DRAWN BY: F.Q.
PROJECT NO. 05-010
DRAWING NO.

SS-4