


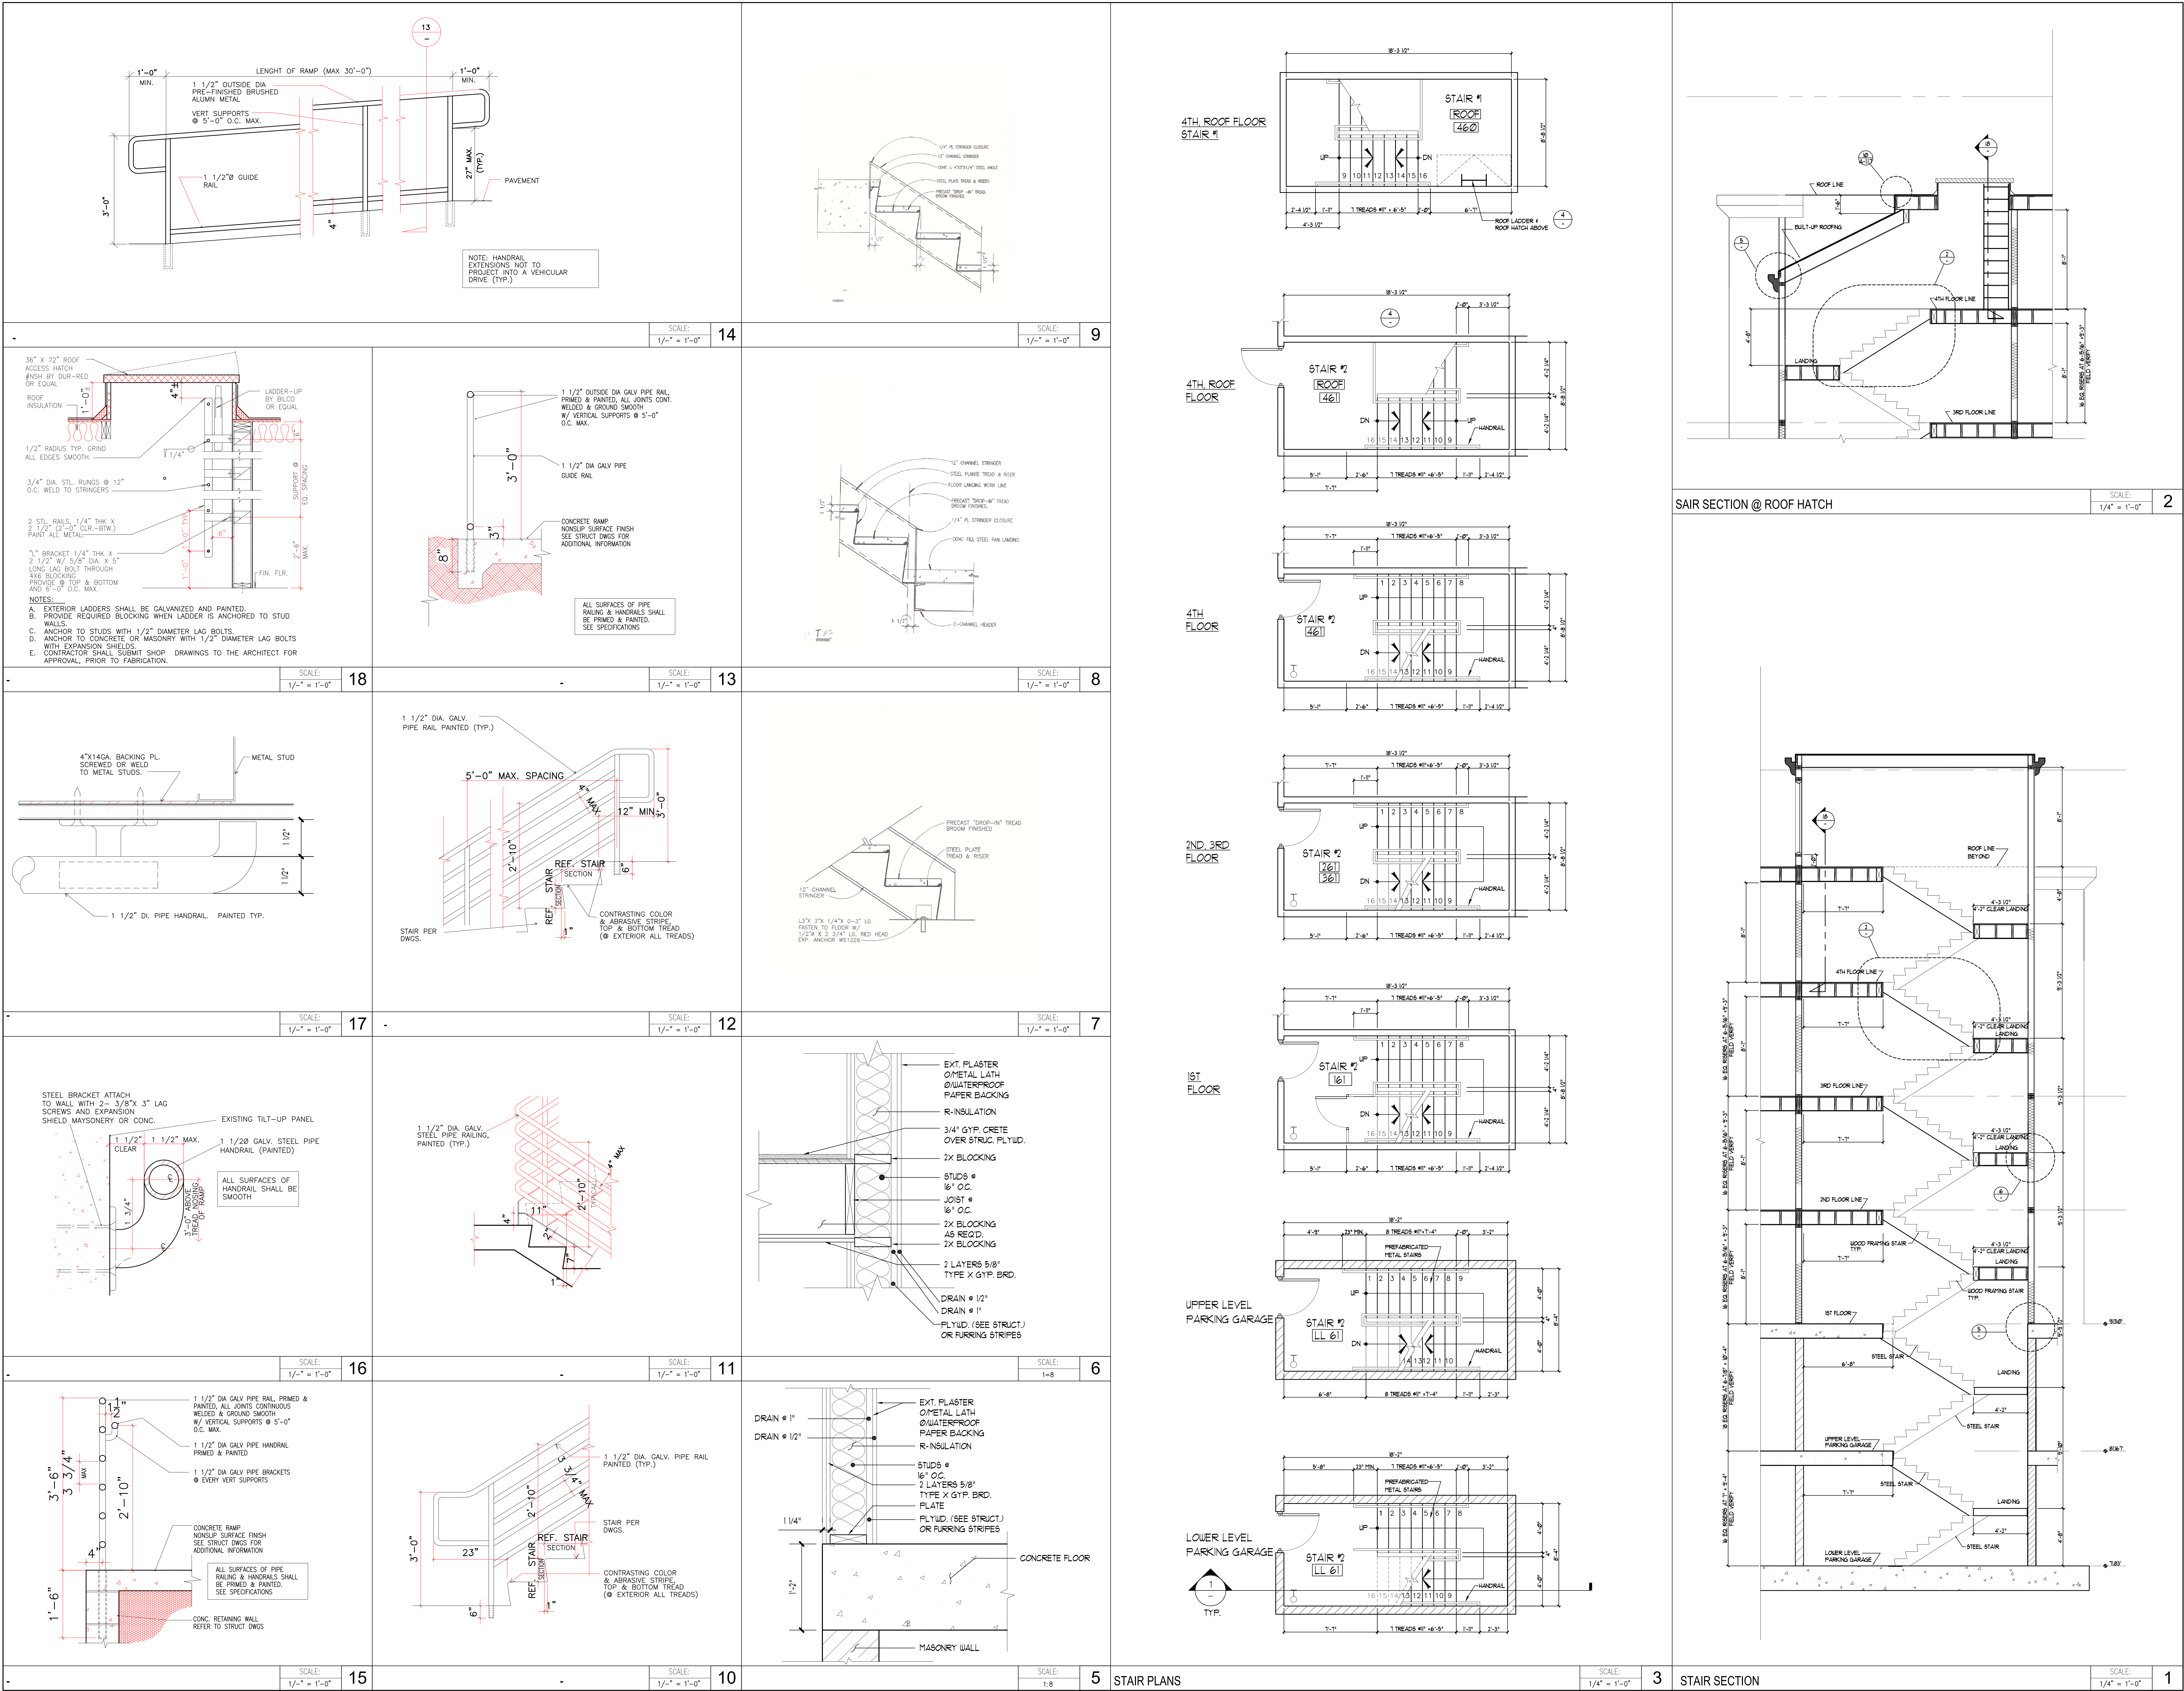

15 HUBBLE IRVINE
CALIFORNIA 92618
(949) 752-9333
FAX (949) 752-1207

CONSULTANT

CLIENT

Satcoy Realty
Investments, LLC

PROJECT

APARTMENT BUILDING

20223-20237 W. SATICOY STREET
WINNETKA, CALIFORNIA

DRAWING TITLE

REVISION

STAMP

DATA

DATE: 07-20-2006
DRAWN BY: RM
J&G NO. 030703
SCALE: AS NOTED
SHEET

A-6