

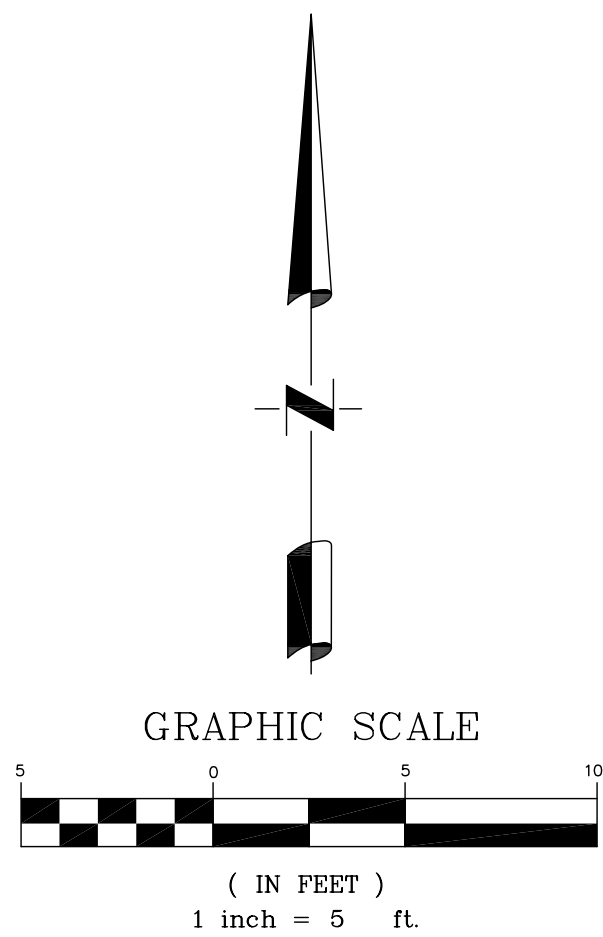
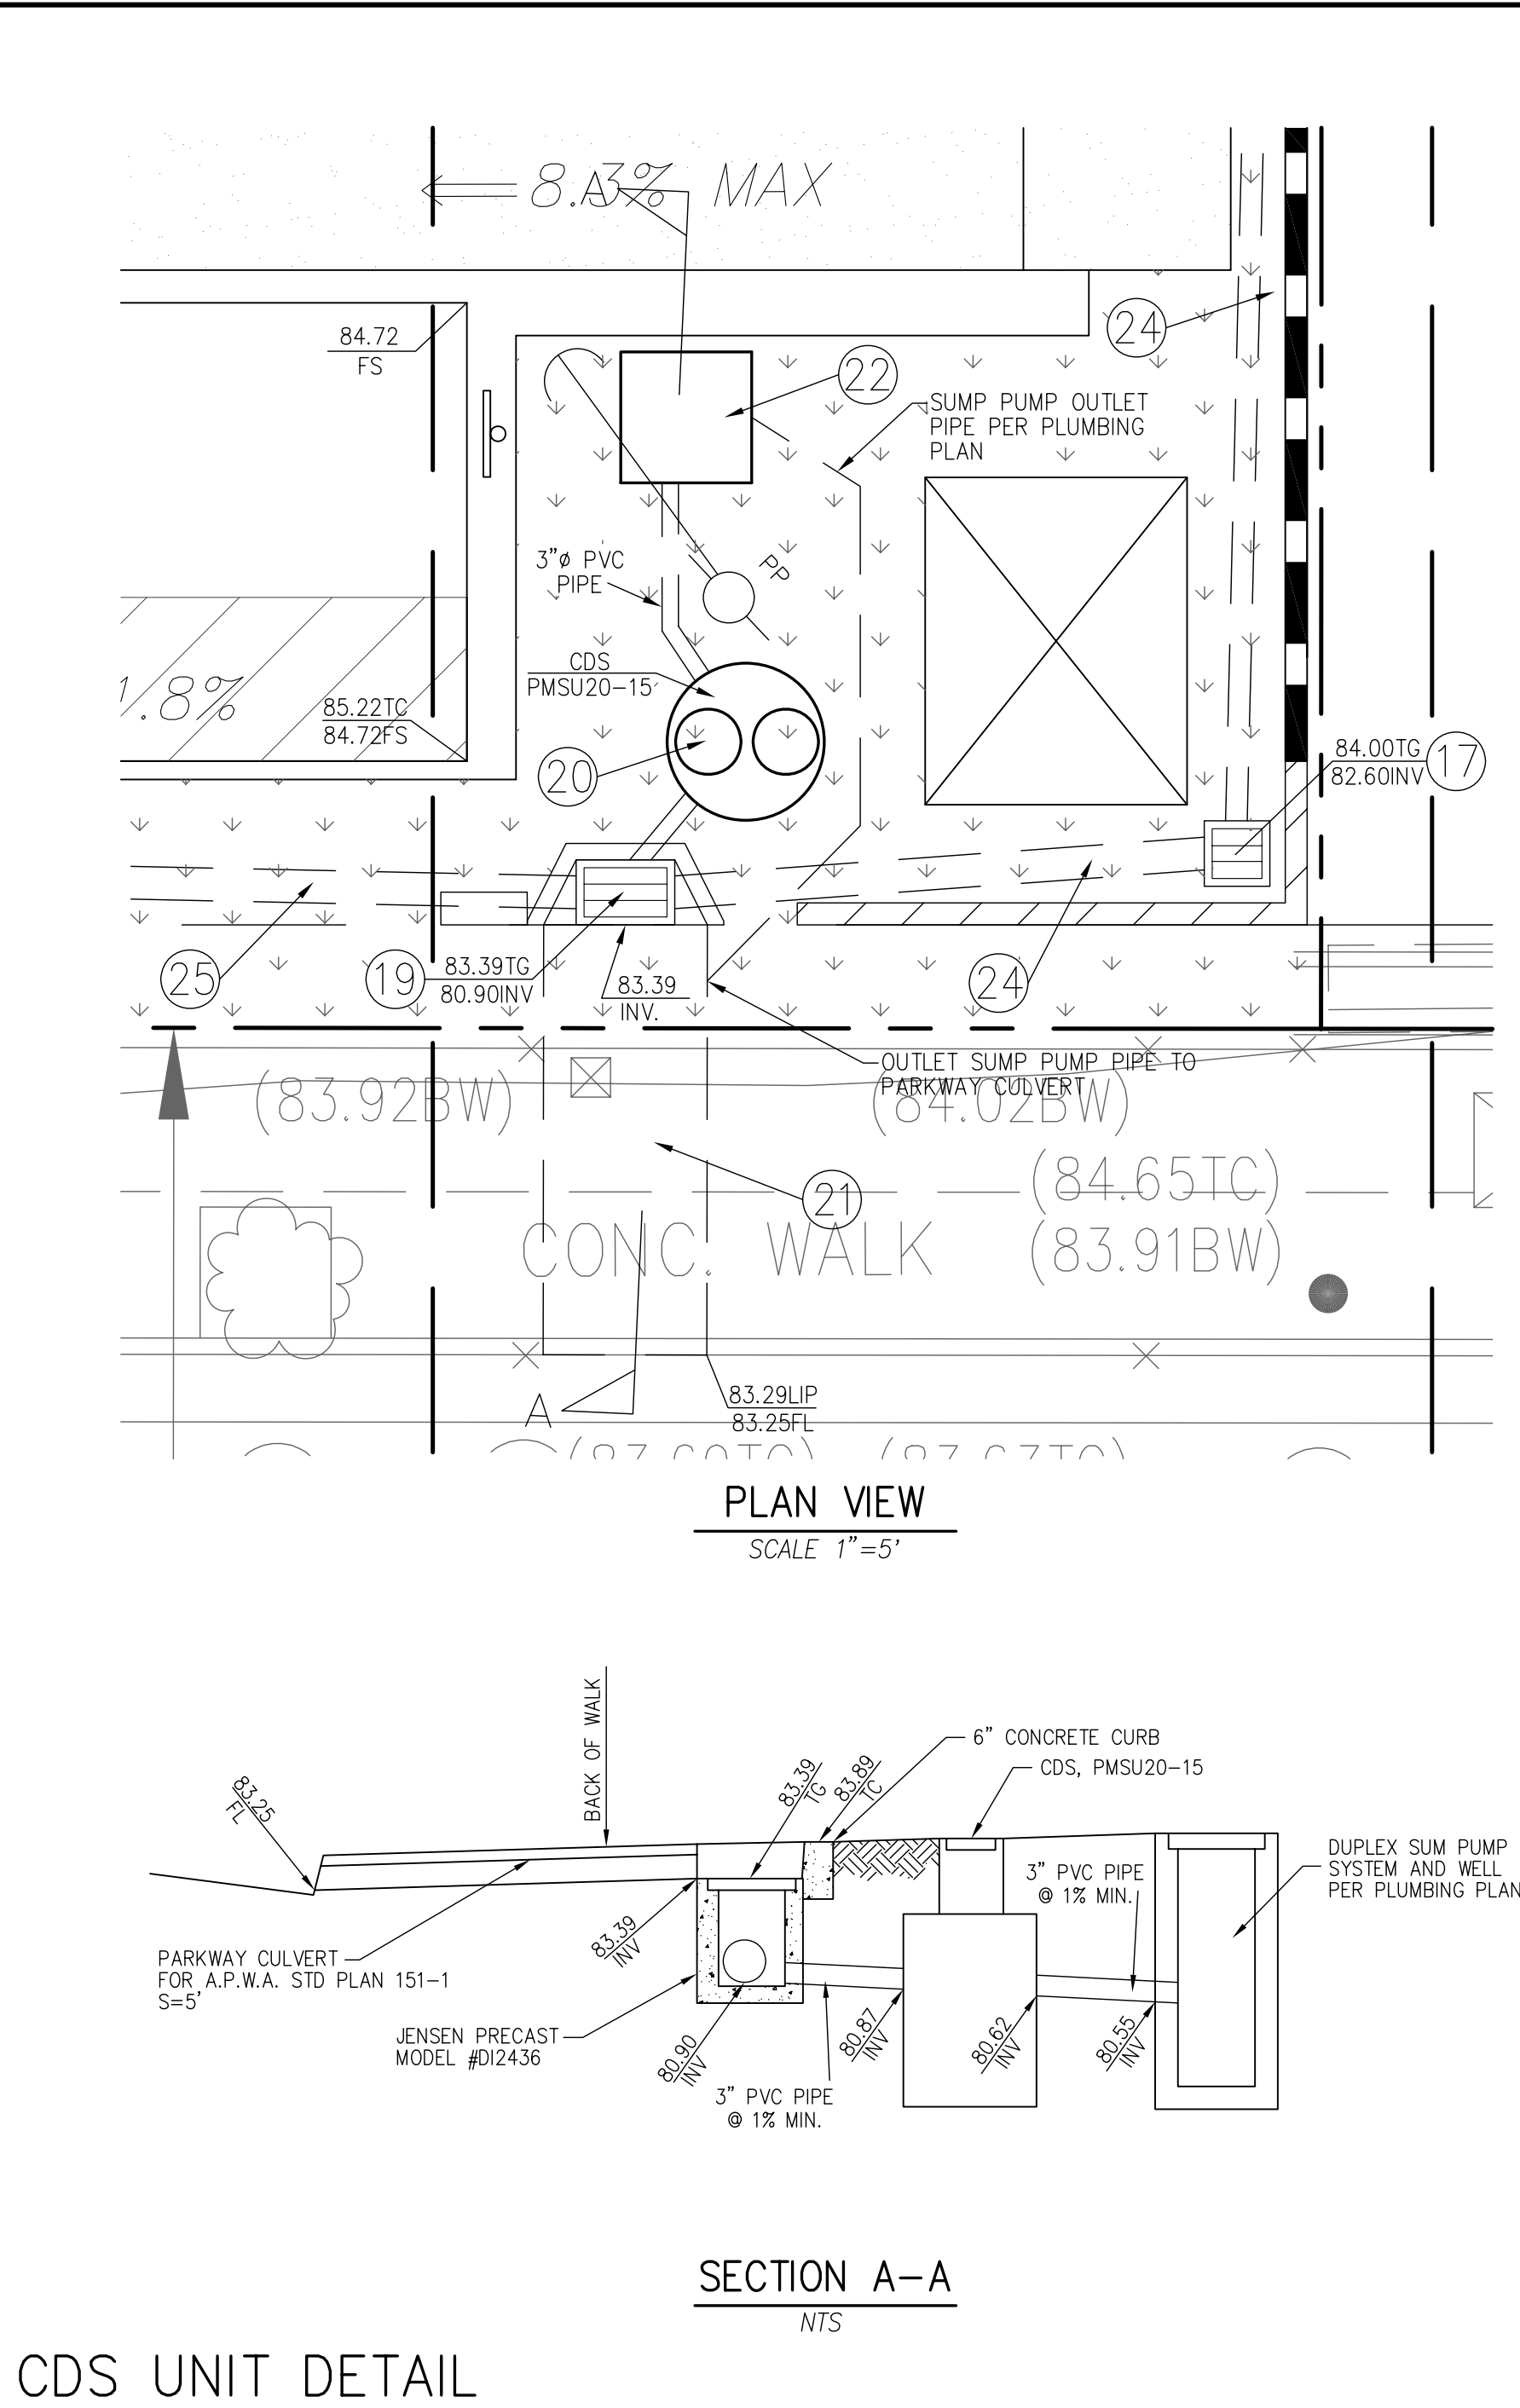


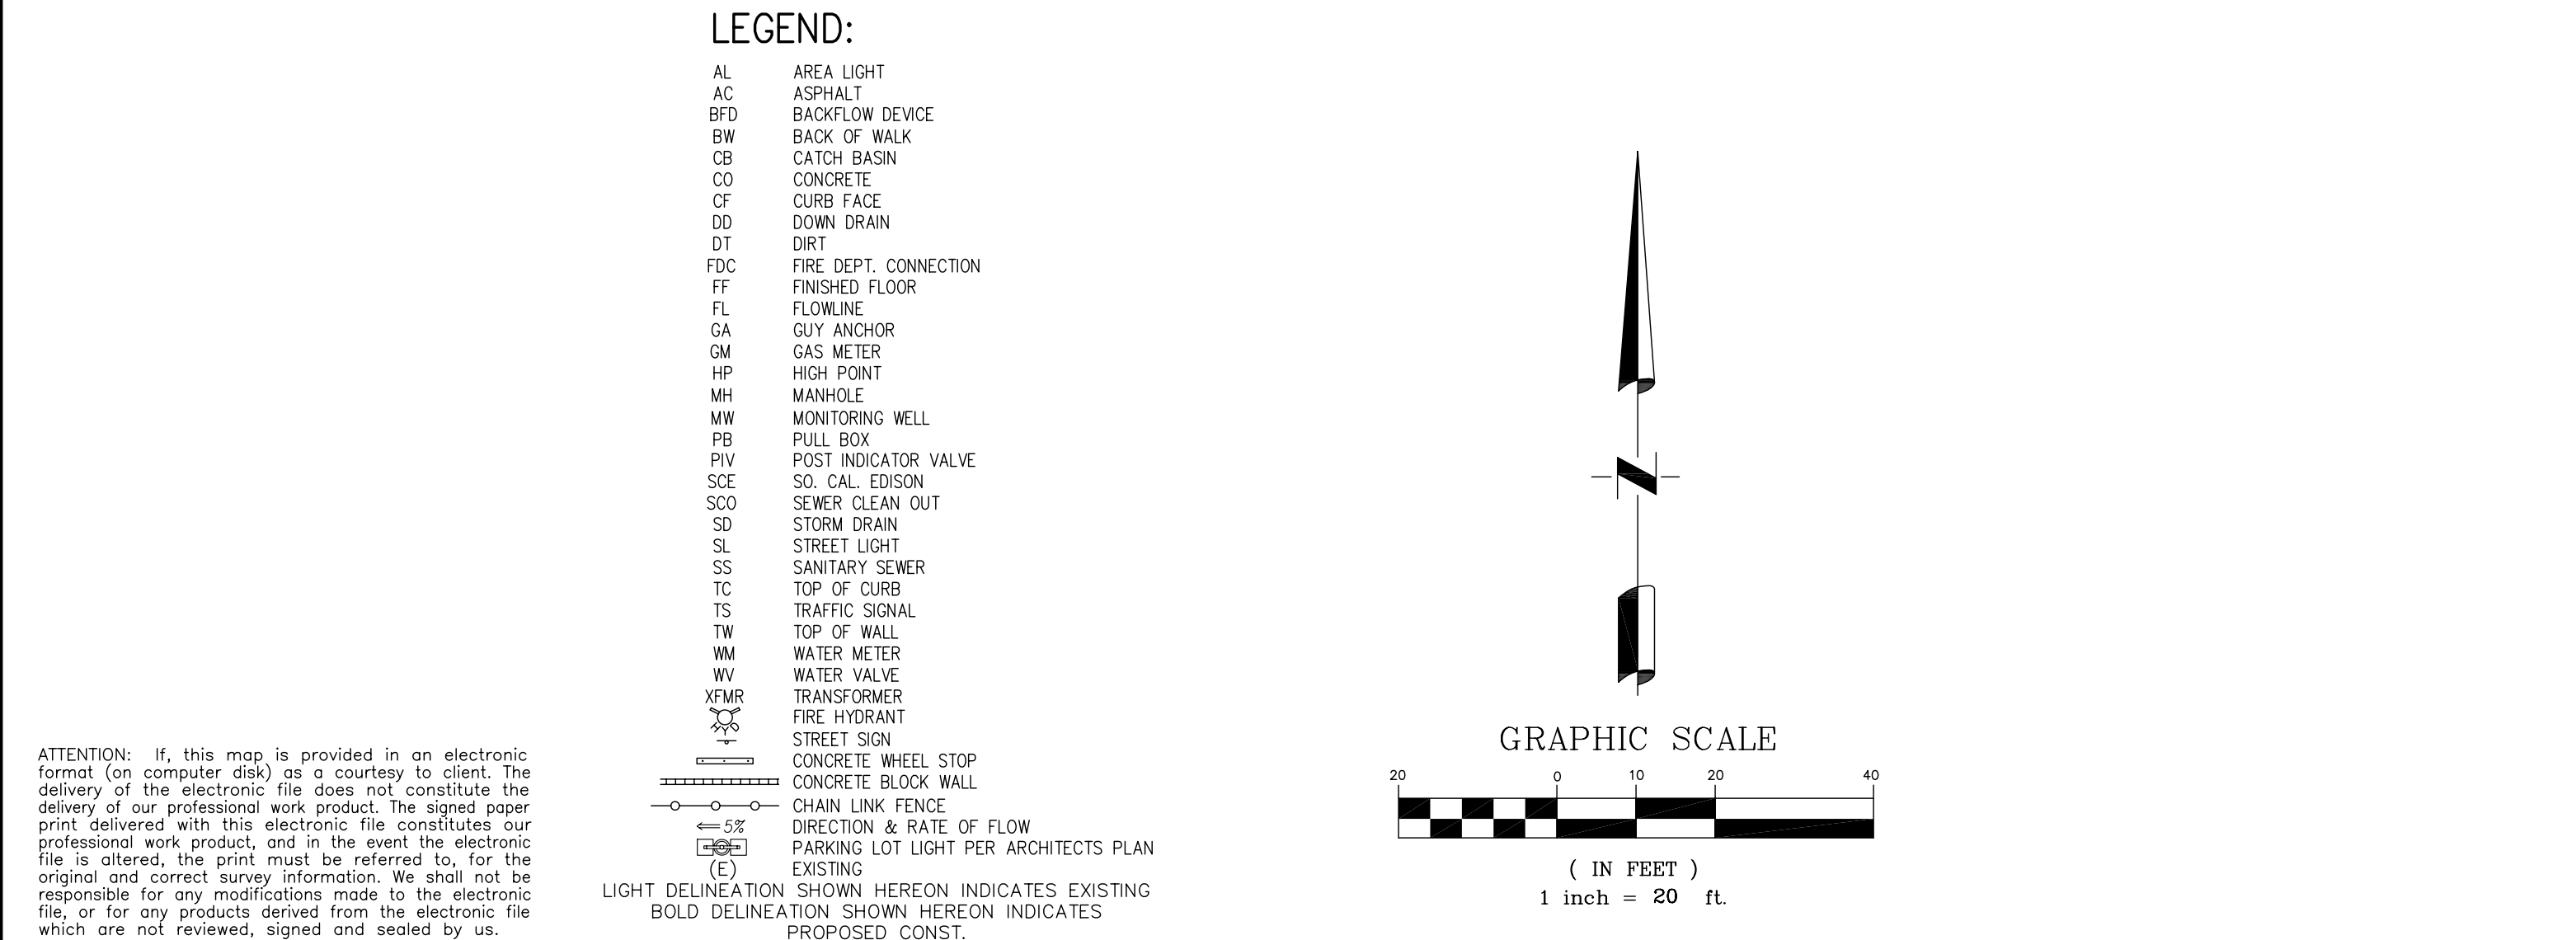

Underground Service Alert

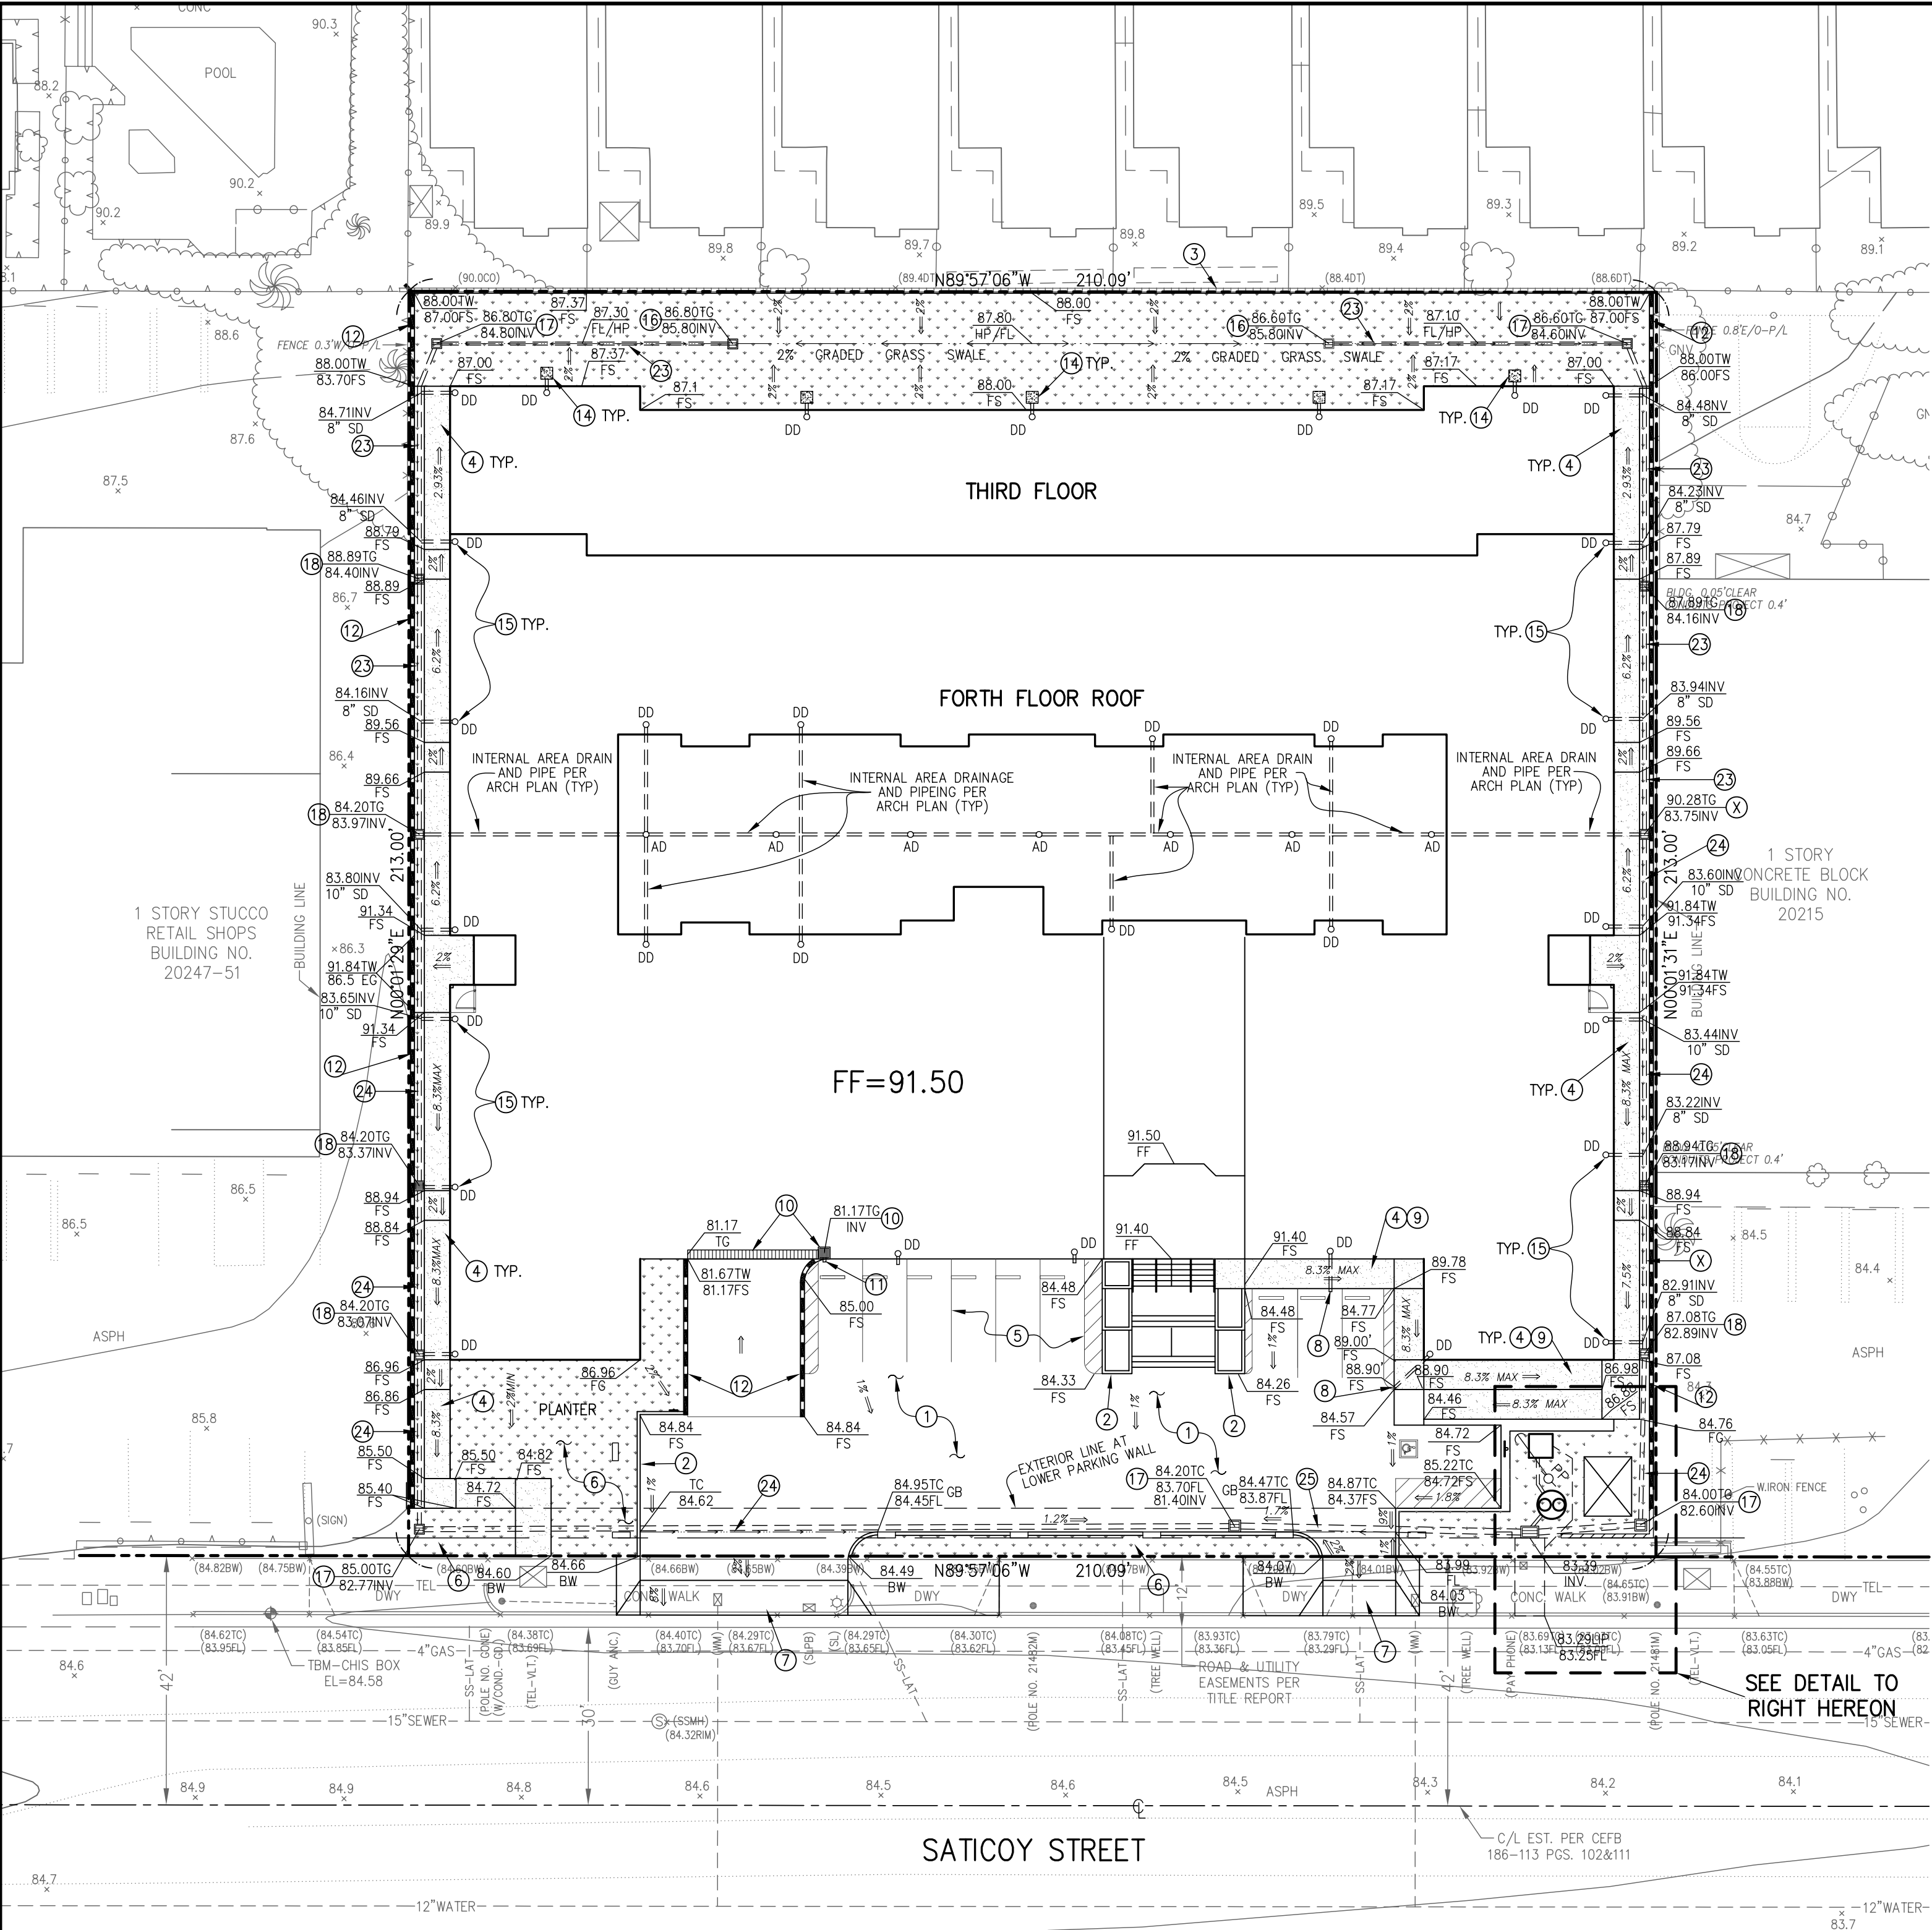

Call: TOLL FREE
1-800-227-2600

TWO WORKING DAYS BEFORE YOU DIG

PLOT DATED: 06-23-06

PREPARED BY:
DAVID R. GRAY, INC.
3211 CORTE MALPASO, SUITE 401
CAMARILLO, CA 93012
805-987-3945 805-987-1655 FAX

PREPARED FOR:
DAY CONSTRUCTION
10850 WILSHIRE BLVD., SUITE 1050
LOS ANGELES, CA 90024

PRECISE DRAINAGE PLAN
20223-20237 SATICOY STREET, WINNETKA
PORTION OF LOTS 69 & 70, TRACT NO. 5252, M.B. 58-42
IN THE CITY & COUNTY OF LOS ANGELES, STATE OF CALIFORNIA

NO.	DATE	DESCRIPTION OF REVISION

C-2

JOB NO. 0367
JANUARY 2005
LA 530-D4