


DATE
8-1-05
ARCH. BACKGROUNDS REVISED
DWP REPORT & DRAWINGS
9-28-05
UPLATE SERVICE GEAR
2-16-06
PC PLAN CHECK CORRECTIONS
4-7-08

CLIENT: SATICOY INVESTMENT PROPERTIES

JOHN R. HANZLIK & ASSOC. INC.
CONSULTING ELECTRICAL ENGINEERING

91 UNIT
APARTMENT PROJECT

E-1
OF 14 SH

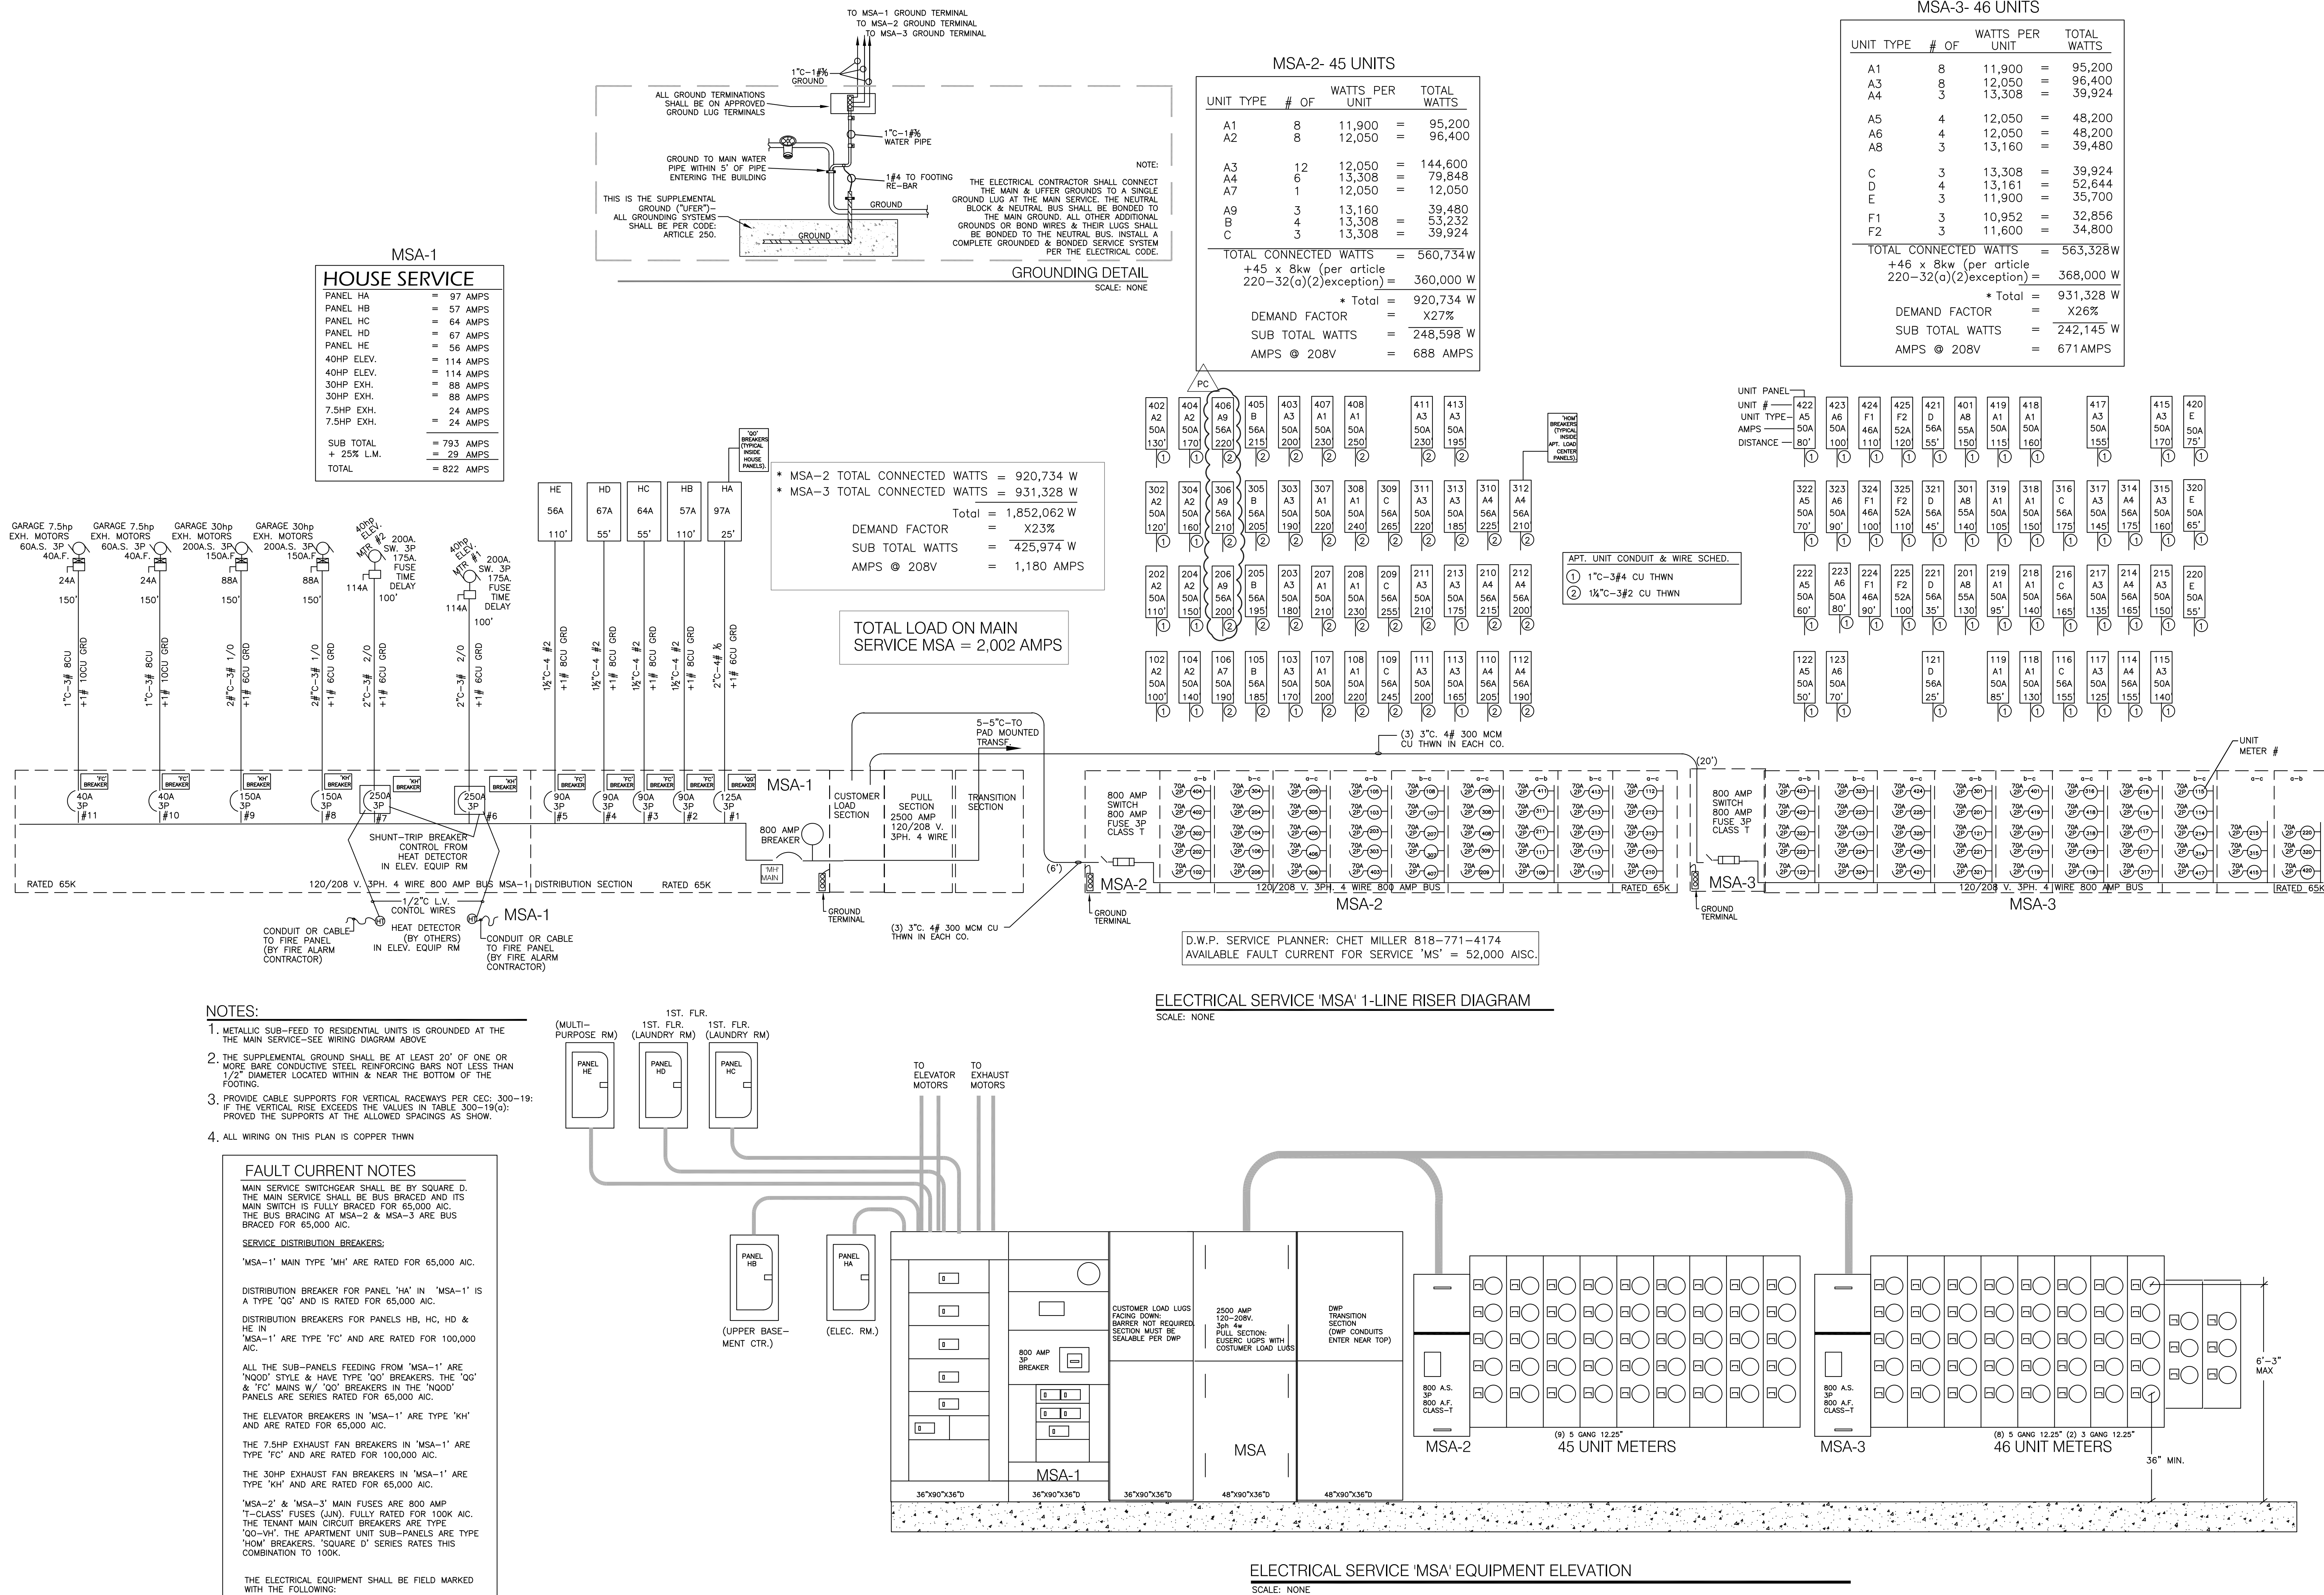

FINAL PLAN CHECK / FOR CONSTRUCTION 5-4-06

91 UNIT
APARTMENT PROJECT

20237 W. SATICOY STREET
WINNETKA, CALIFORNIA

14 SHEETS

DATE 1-24-05