


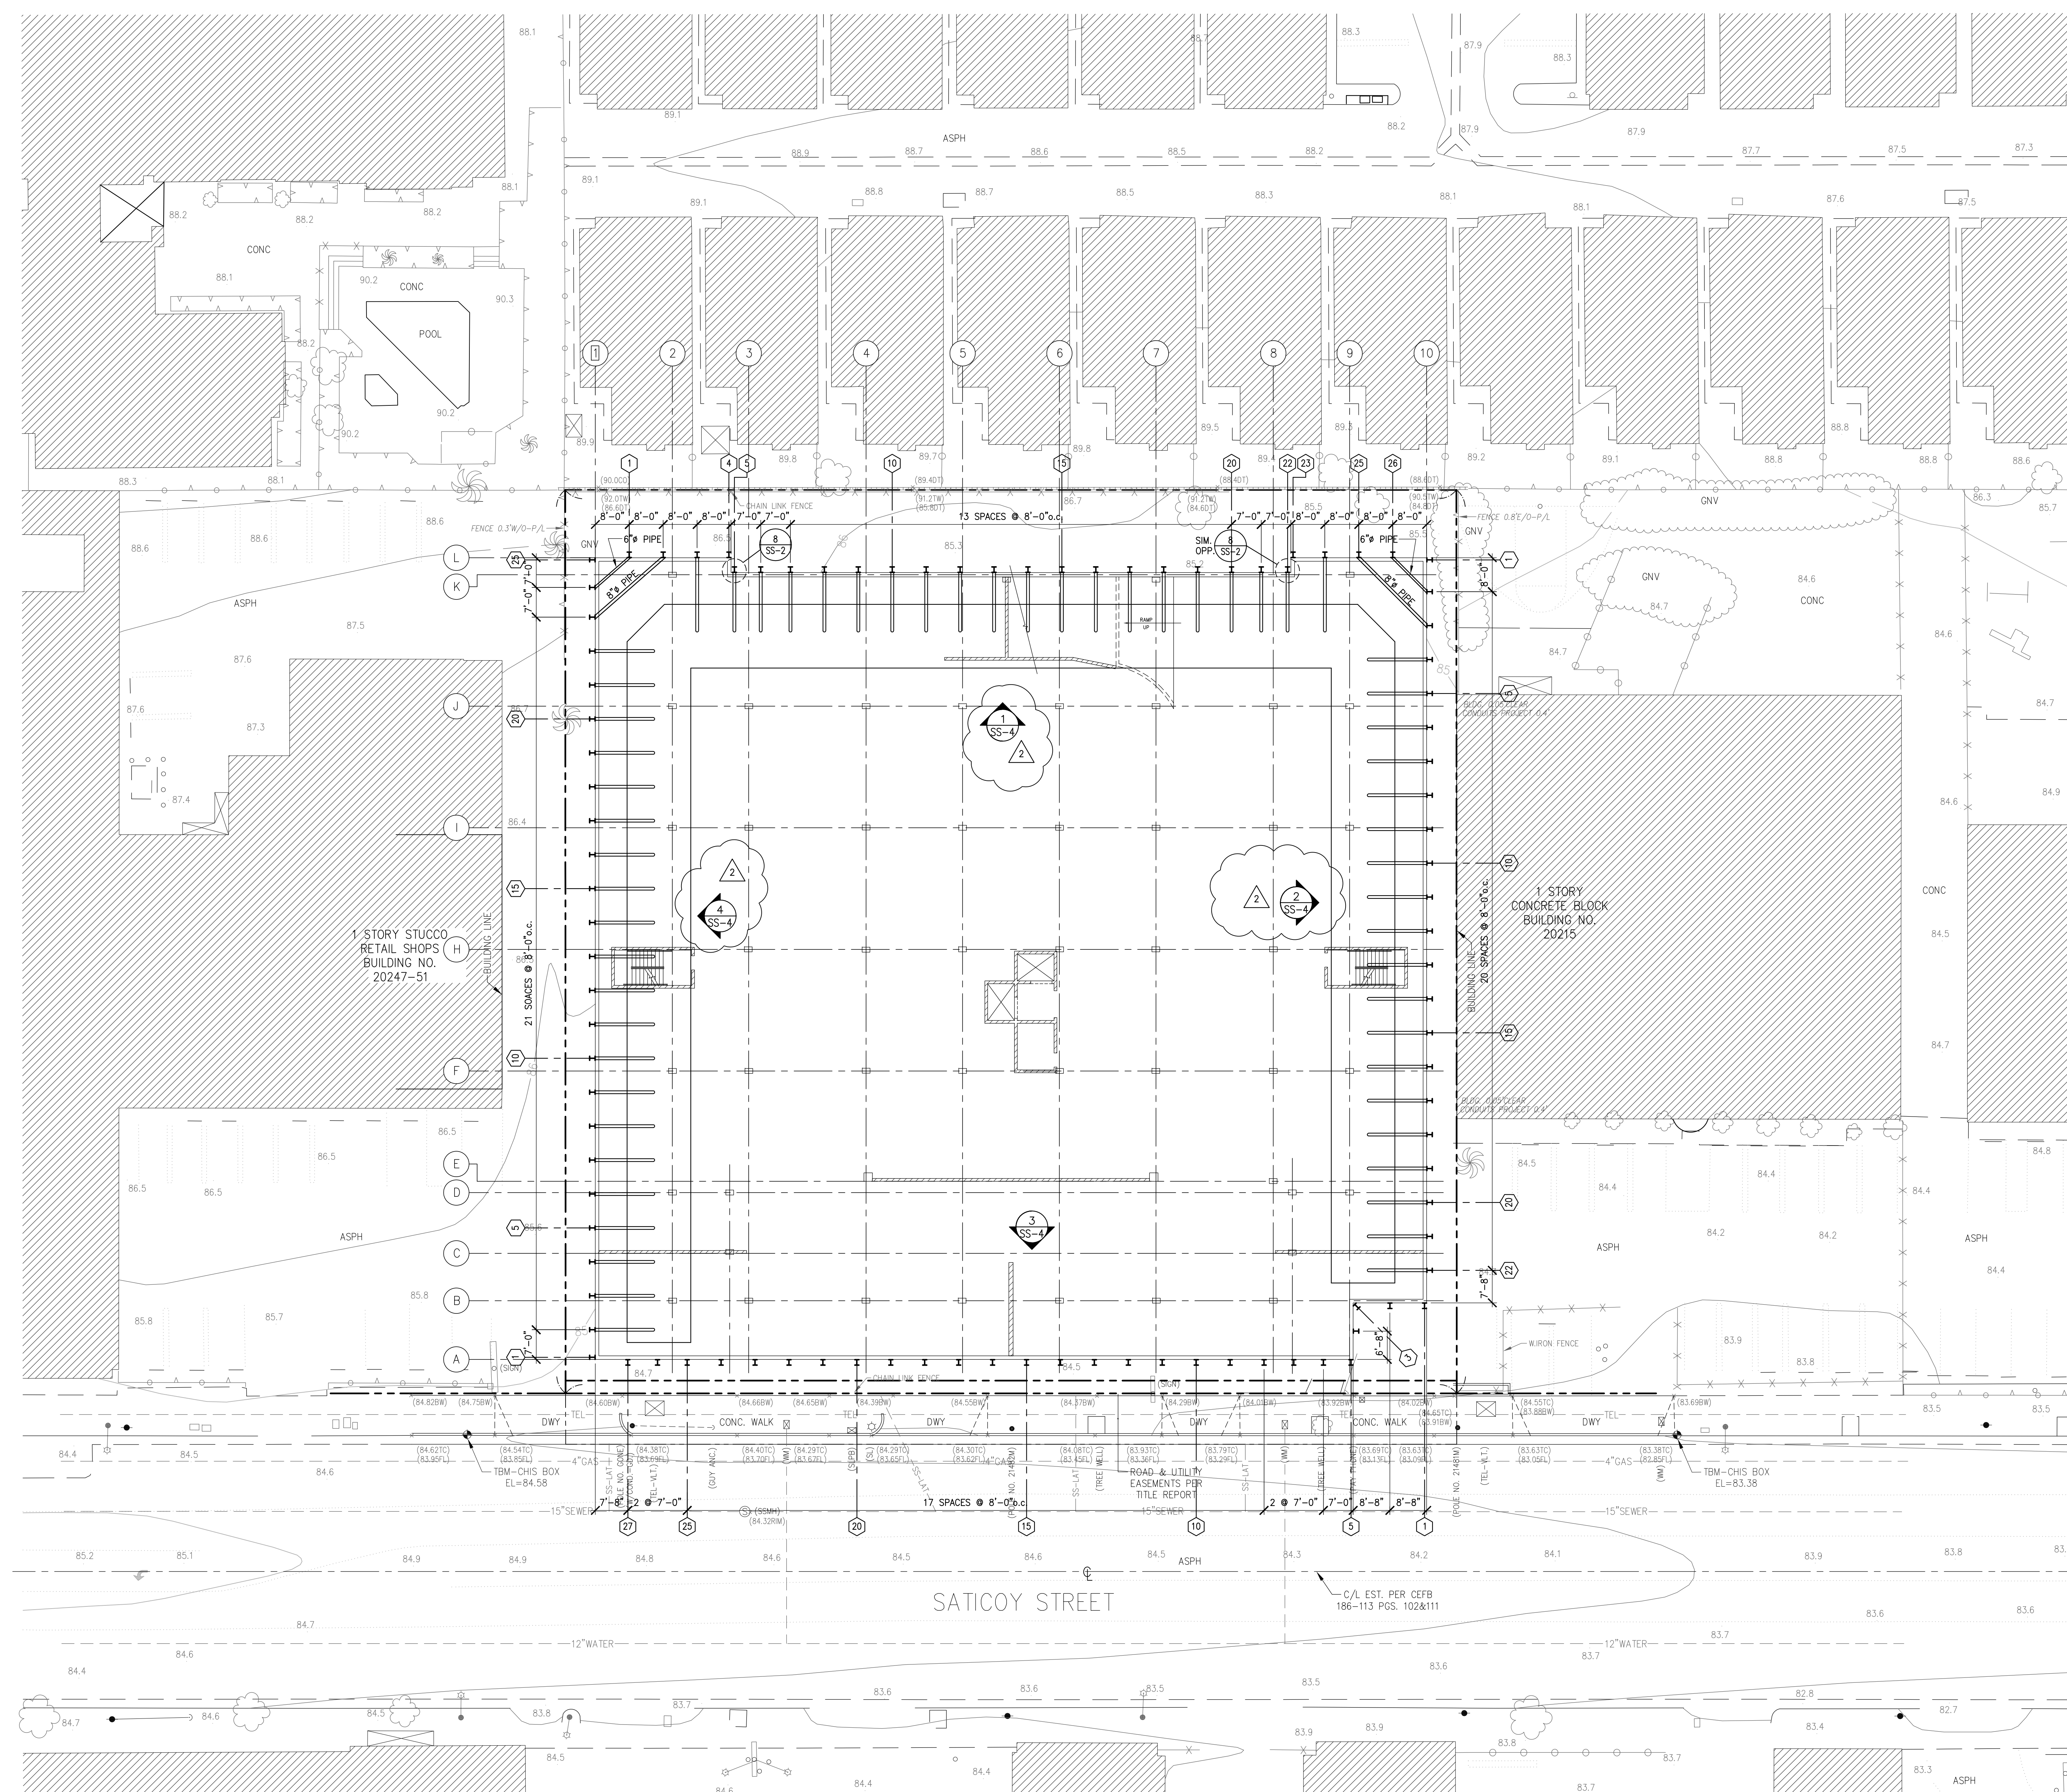

**CEFALI & ASSOCIATES, INC.**  
CONSULTING STRUCTURAL ENGINEERS  
4344 LAUREL CANYON BLVD. SUITE 3  
STUDIO CITY, CALIFORNIA 91604  
TEL.(818)752-1812 FAX(818)752-1819  
engineering@cefali.com  
www.cefali.com

COPYRIGHT, 2006  
CEFAI & ASSOCIATES, INC.  
ALL RIGHTS RESERVED.  
This structural system and details are proprietary and  
the exclusive product of CEFALI & ASSOCIATES, INC.  
No part of these drawings shall be reproduced, copied  
or used without the knowledge and written consent of  
CEFAI & ASSOCIATES, INC.

**CONSULTANTS**  
**ARCHITECT**  
JAG ARCHITECTURE  
949-752-9333  
**GEOTECHNICAL ENGINEER**  
GEOCON  
818-841-8388  
**CIVIL ENGINEER**  
TILDIN ENGINEERING  
949-421-0144  
**STRUCTURAL ENGINEER**  
TILDIN ENGINEERING  
949-421-0144

| MARK | DATE    | DESCRIPTION      |
|------|---------|------------------|
| 1    | 5-3-06  | CITY CORRECTIONS |
| 2    | 5-17-06 | RAKER REVISION   |
|      |         |                  |
|      |         |                  |

PROJECT TITLE  
**TEMPORARY SHORING**  
**APARTMENT BUILDING**  
**2023-20237 W. SATICOY**  
**WINNETKA, CA**

SHEET TITLE  
**SHORING PLAN**

DATE: 03/07/06  
SCALE: 1/16"=1'-0"  
DRAWN BY: F.Q.  
PROJECT NO. 05-010  
DRAWING NO. **SS-3**  
SHEET 2 OF 4