


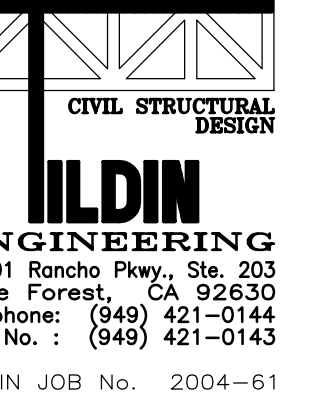

**Saticoy Realty
Investments, LLC**
LOS ANGELES, CALIFORNIA

APARTMENT BUILDING
20223-20237 W. SATICOY STREET
WINNETKA, CALIFORNIA


FOUNDATION PLAN

[illegible]

DATE:	7-28-06
OWN BY:	TEAM
NO.	030703
FILE:	AS NOTED
SET	

SC2.0

PLOT DATE: 07-23-08

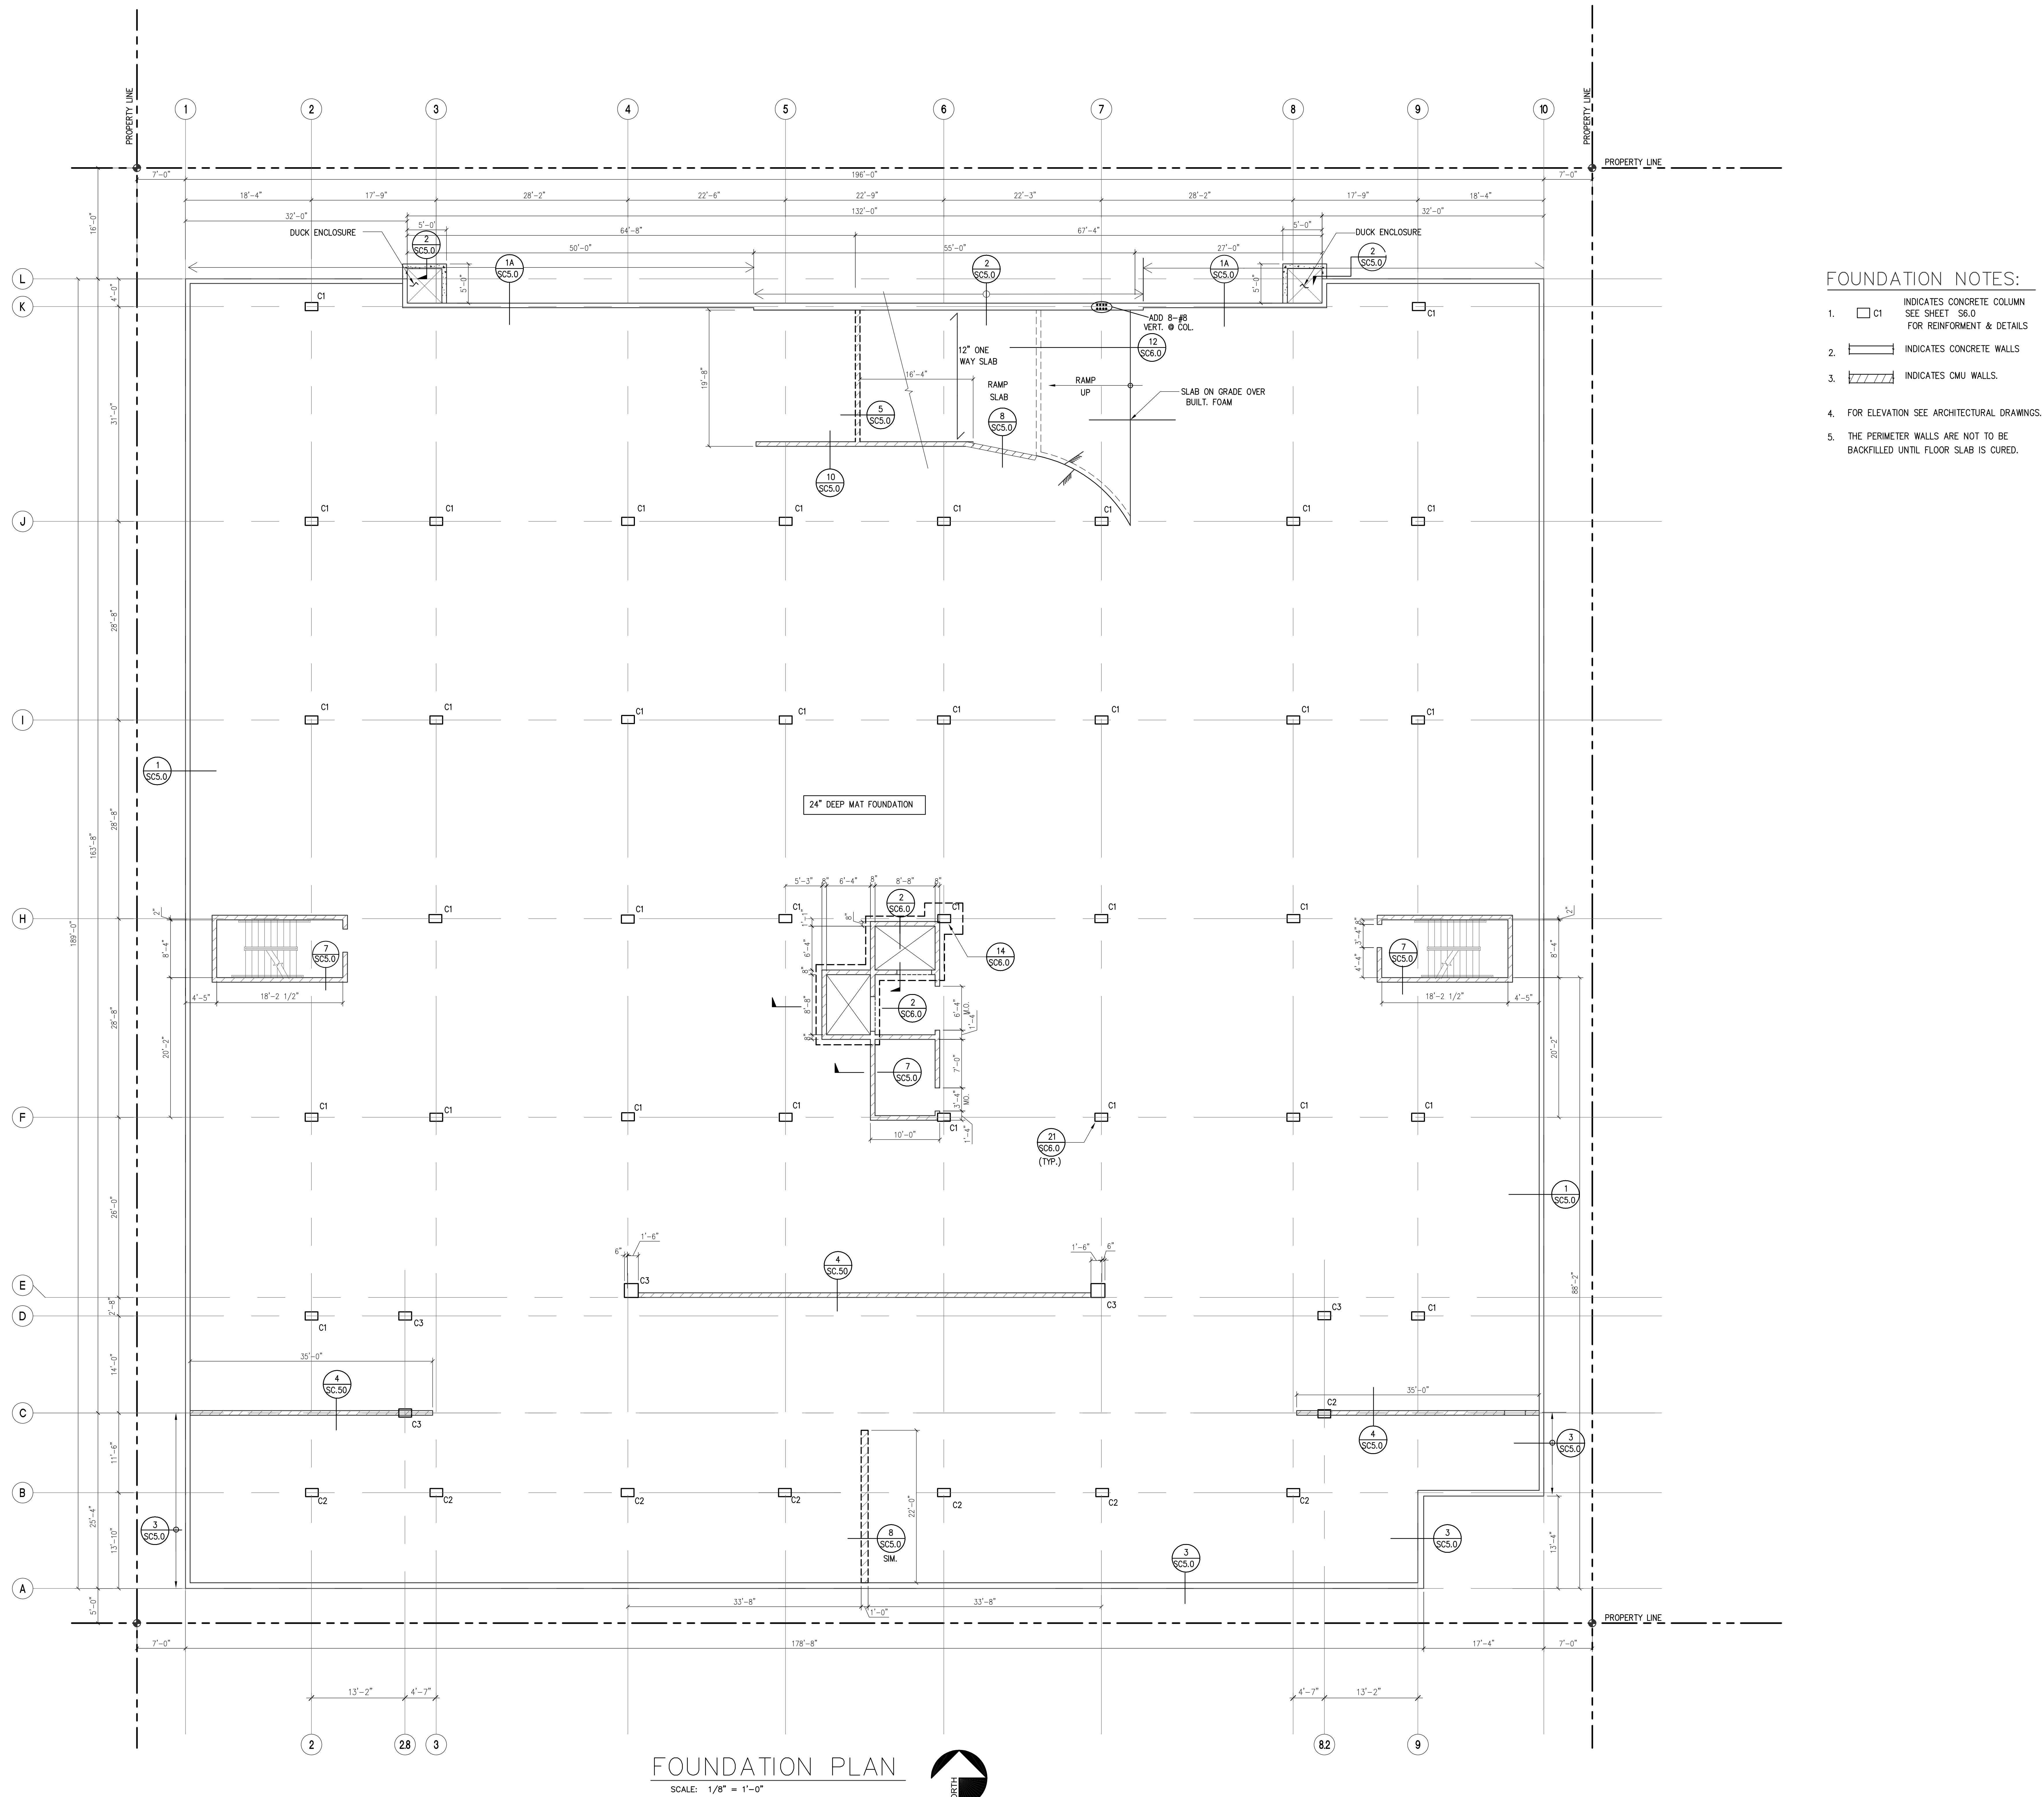

ALL DRAWINGS AND WRITTEN MATERIAL APPEARING HEREIN CONSTITUTE THE ORIGINAL AND UNPUBLISHED WORK OF THE ARCHITECT AND THE SAME MAY NOT BE DUPLICATED, USED OR DISCLOSED WITHOUT THE WRITTEN CONSENT OF THE ARCHITECT.