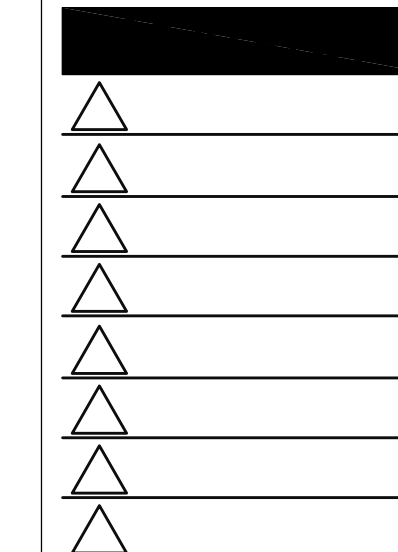


ENGINEERING
26501 Rancho Pkwy., Ste. 203
Lake Forest, CA 92630
Telephone: (949) 421-0144
FAX No.: (949) 421-0143
TILDIN JOB No. 2004-61

**Saticoy Realty
Investments, LLC**
LOS ANGELES, CALIFORNIA

APARTMENT BUILDING
20223-20237 W. SATICOY STREET
WINNETKA, CALIFORNIA

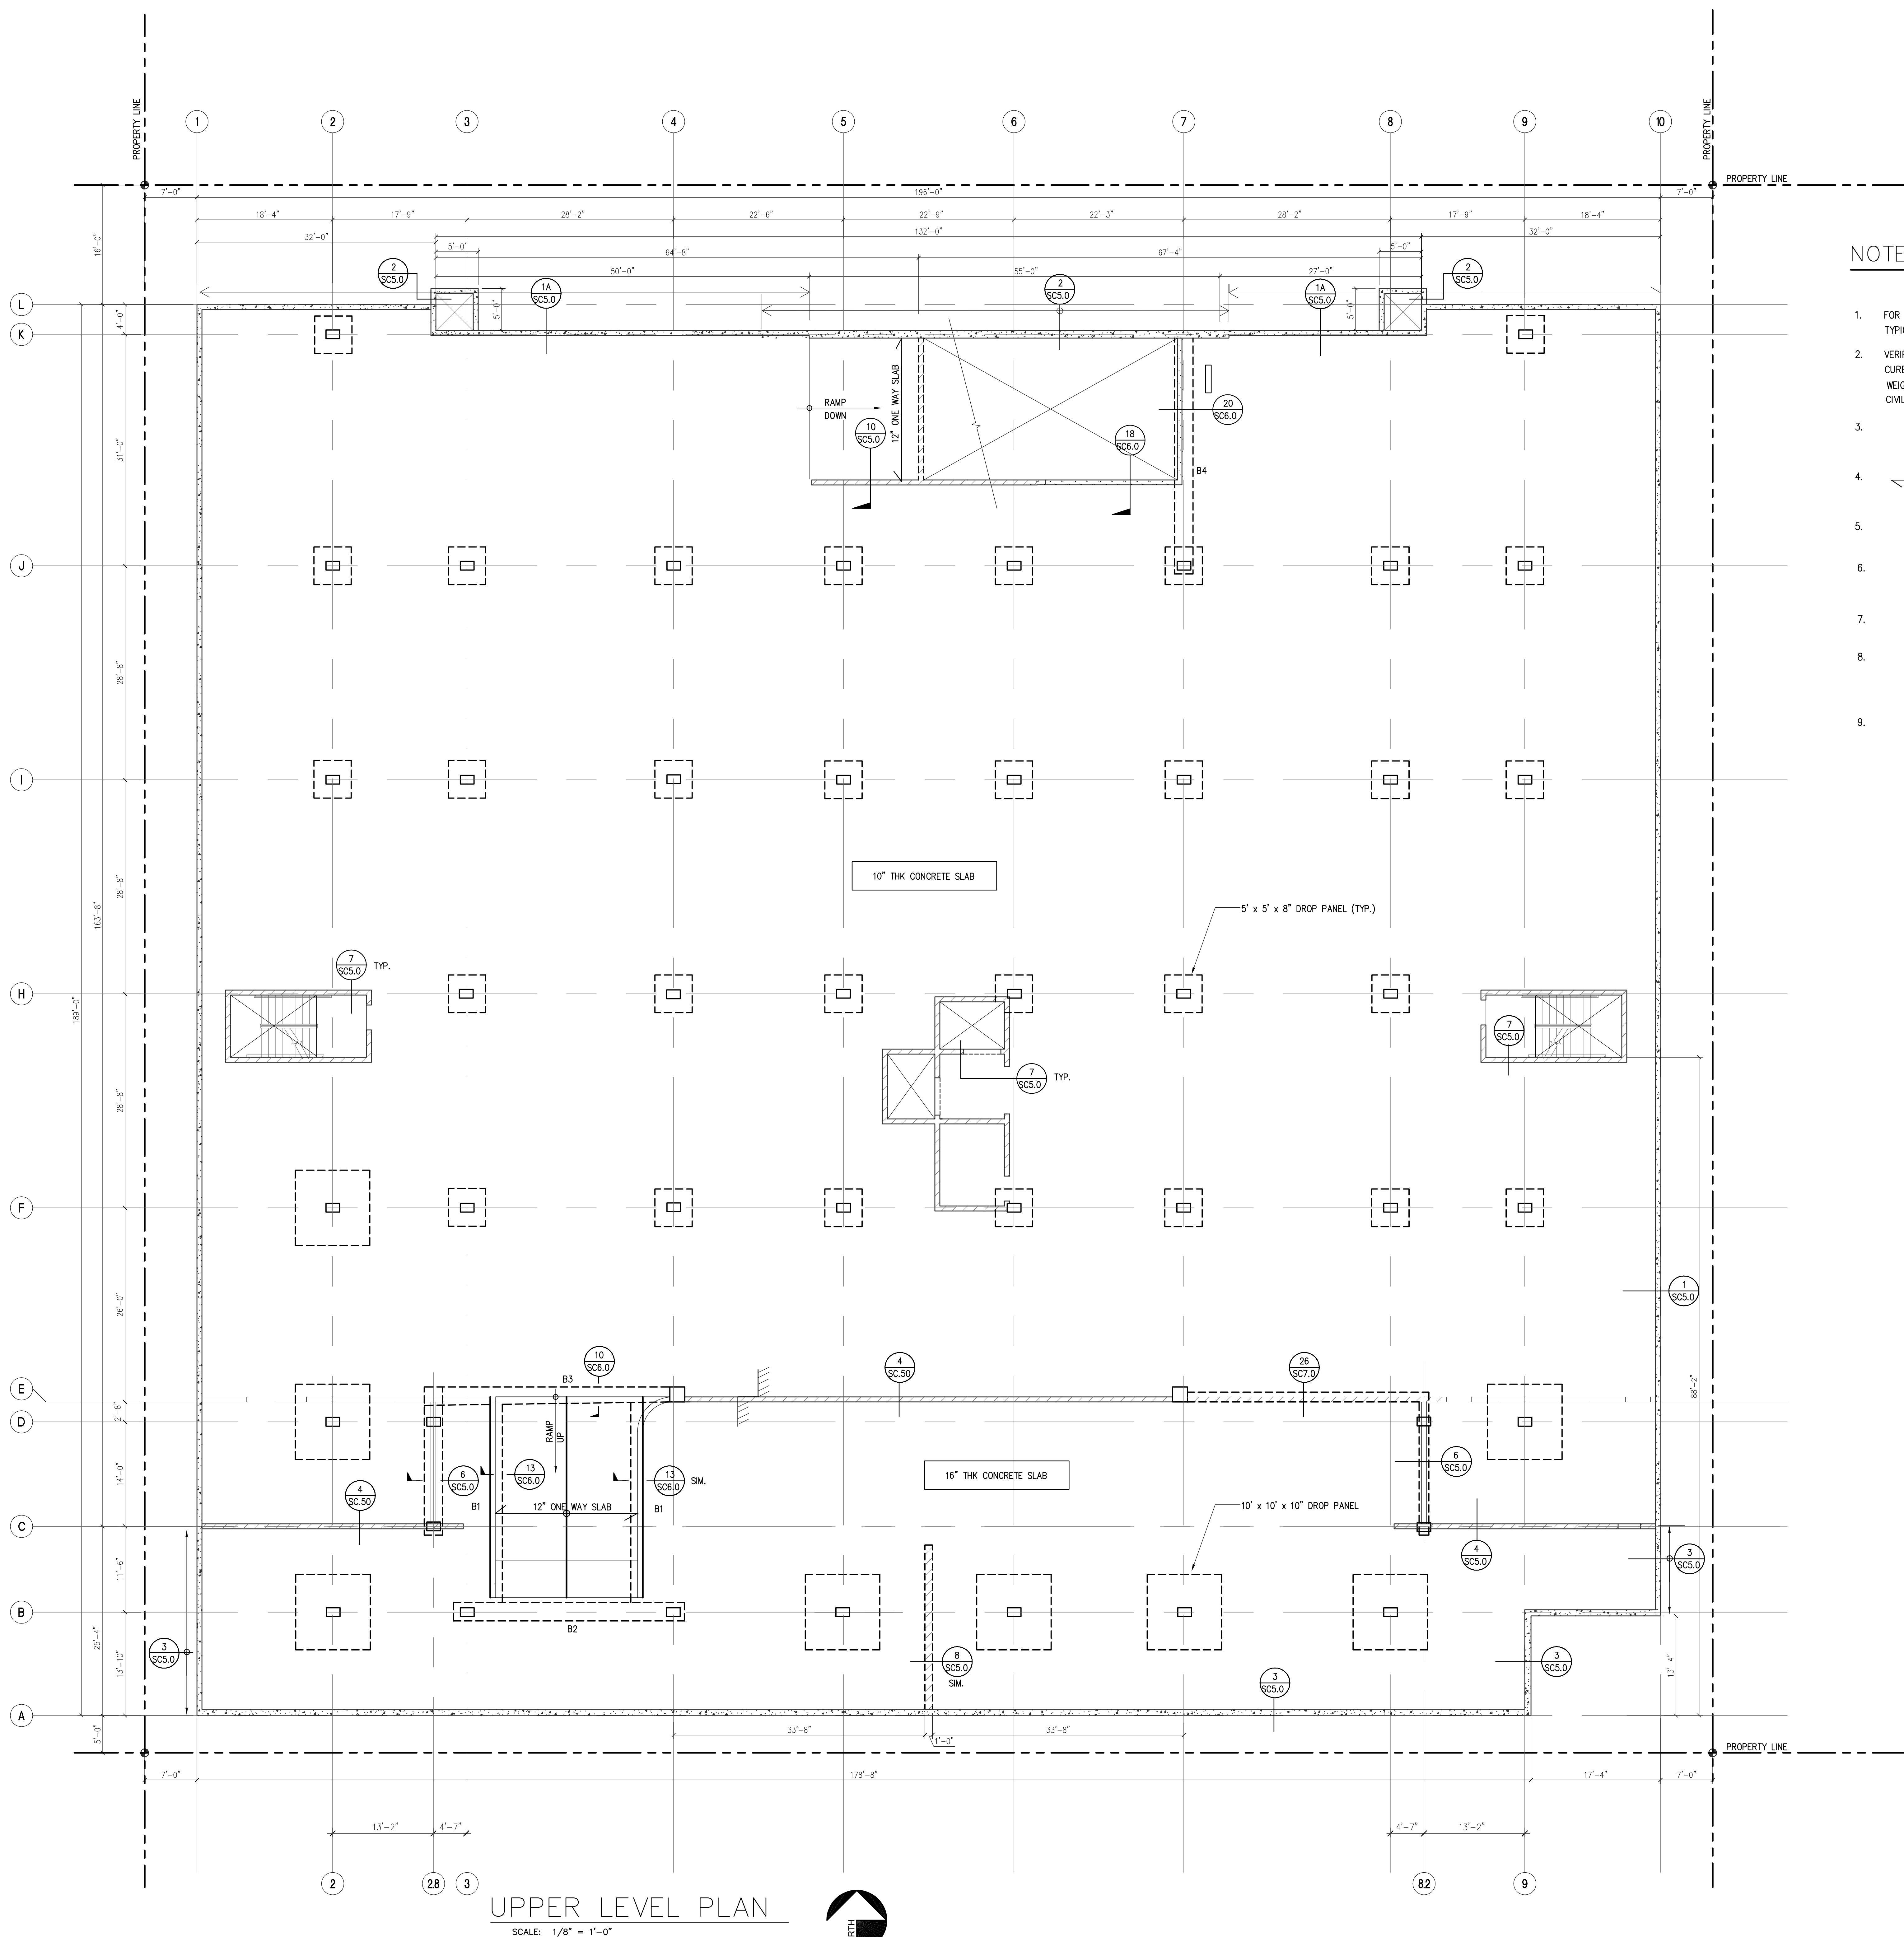
UPPER LEVEL PLAN



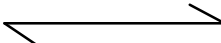
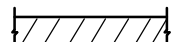
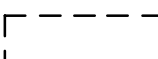
DATE:	7-28-06
DRAWN BY:	TEAM
J&G NO.	030703
SCALE:	AS NOTED
SHEET	

SC3.0

PLOT DATE: 07-23-08



NOTES:

1. FOR GENERAL NOTES AND TYPICAL DETAILS SEE SHEETS SC1.1 THRU SC1.2
TYPICAL DETAILS ARE NOT REFERENCED ON PLANS.
2. VERIFY ALL DIMENSIONS, ELEVATIONS, SLAB EDGES, SLAB DEPRESSIONS, SLAB OPENINGS,
CURBS, FOOTING PENETRATIONS, WALL OPENINGS, MECHANICAL PAD & EQUIPMENT.
WEIGHTS WITH ARCHITECTURAL, MECHANICAL, PLUMBING, ELECTRICAL &
CIVIL DRAWINGS.
3. B-- INDICATES REINFORCED CONCRETE BEAM. SEE SHEETS SC7.0
FOR CONCRETE BEAM SCHEDULE.
4.  INDICATES ONE-WAY REINFORCED CONCRETE SLAB.
5.  INDICATES CONCRETE COLUMN
6.  INDICATES CONCRETE WALL.
7.  INDICATES CONCRETE MASONRY UNIT (CMU) WALL.
8.  INDICATES SLAB DEPRESSION, SEE 6/S7.0
9.  INDICATES DROP PANELS

ALL DRAWINGS AND WRITTEN MATERIAL APPEARING HEREIN CONSTITUTE THE ORIGINAL AND UNPUBLISHED WORK OF THE ARCHITECT AND THE SAME MAY NOT BE DUPLICATED, USED OR DISCLOSED WITHOUT THE WRITTEN CONSENT OF THE ARCHITECT