


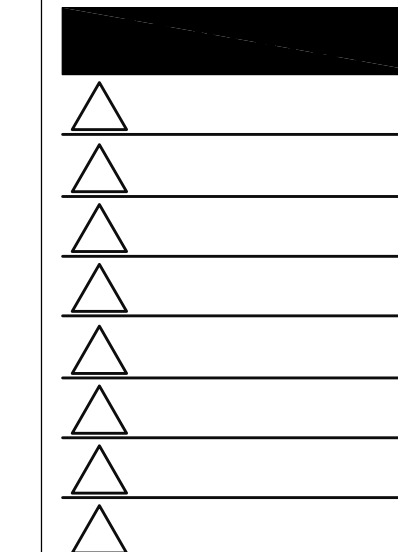

**Saticoy Realty
Investments, LLC**
LOS ANGELES, CALIFOR


20223-20237 W. SATICOY STREET
WINNETKA, CALIFORNIA

UPPER LEVEL PLAN
NORTH SOUTH DIRECTION

DATE:	7-28-06
DRAWN BY:	TEAM
J&G NO.	030703
SCALE:	AS NOTED
SHEET	


SC3.1

PLOT DATE: 07-23-08

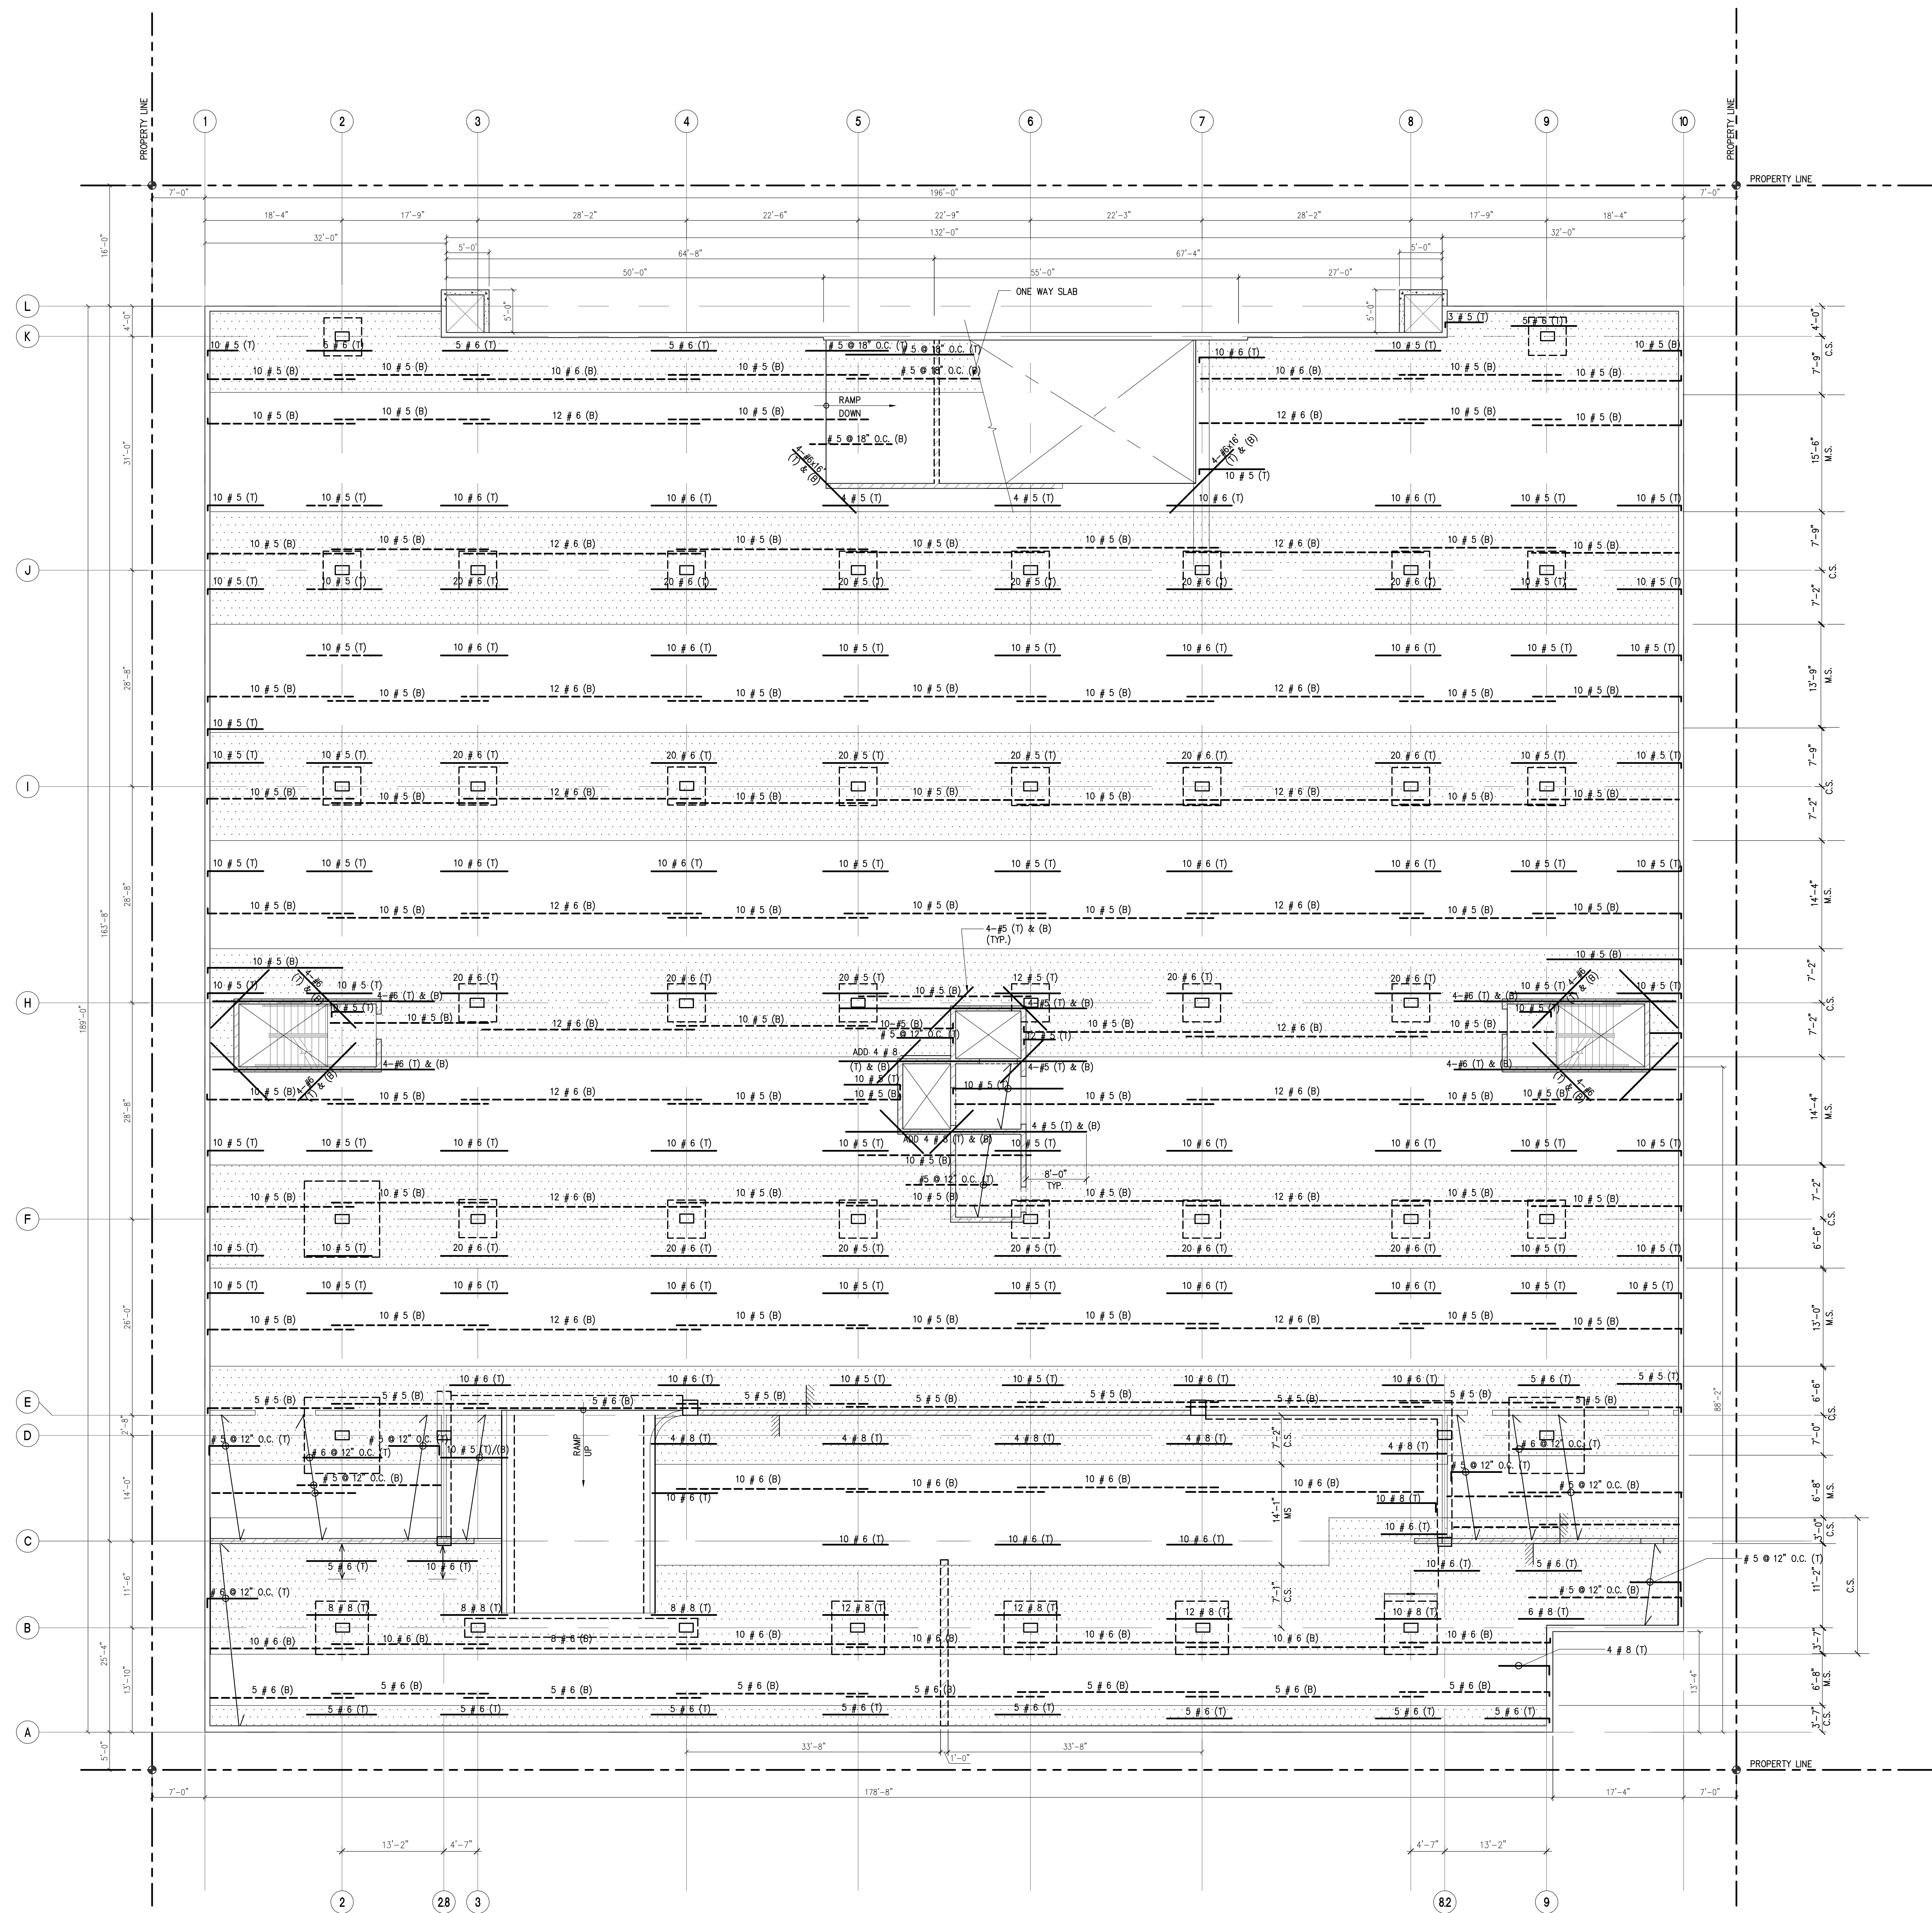

UPPER LEVEL PLAN

SCALE: 1/8" = 1'-0"

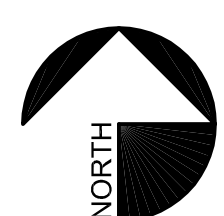

ALL DRAWINGS AND WRITTEN MATERIAL APPEARING HEREIN CONSTITUTE THE ORIGINAL AND UNPUBLISHED WORK OF THE ARCHITECT AND THE SAME MAY NOT BE DUPLICATED, USED OR DISCLOSED WITHOUT THE WRITTEN CONSENT OF THE ARCHITECT.