



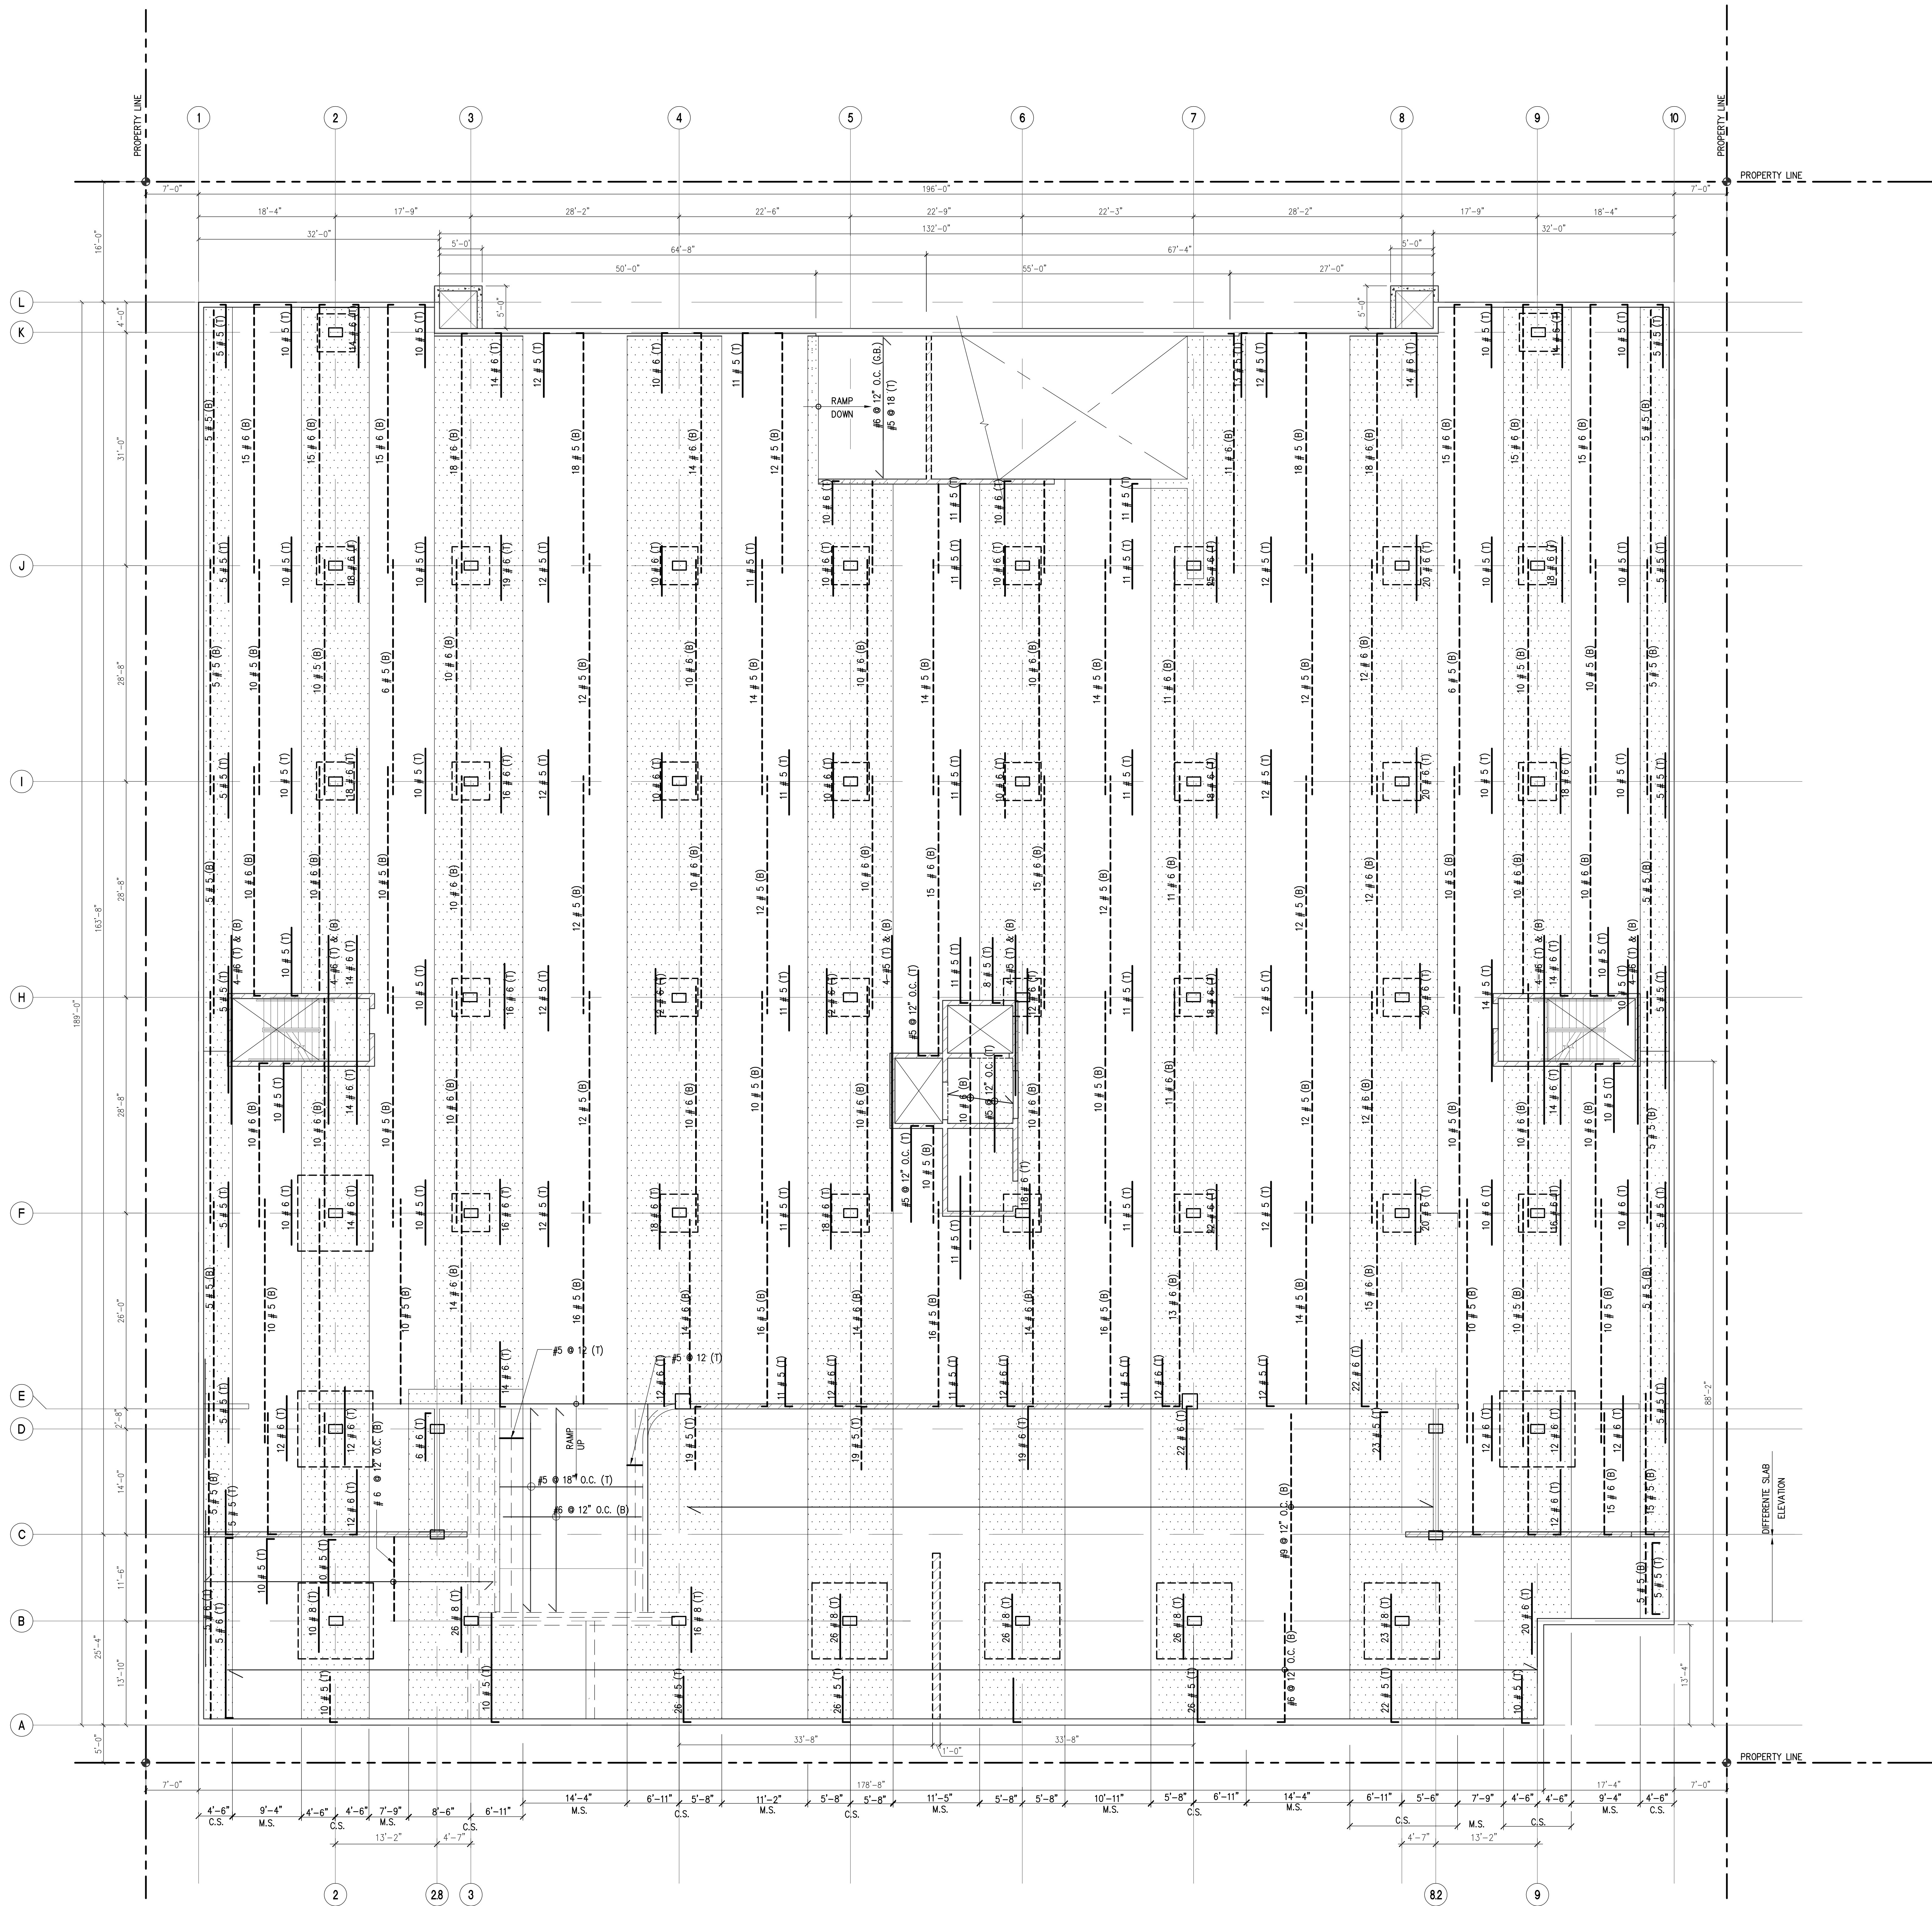

UPPER LEVEL PLAN
SCALE: 1/8" = 1'-0"

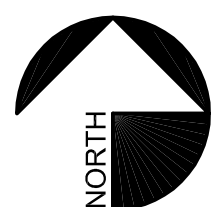

NOTES

1. (B) -- INDICATES ADDED REBAR @ BOTTOM
2. (T) -- INDICATES ADDED REBAR @ TOP
3. C-S INDICATES COLUMN STRIP
4. M-S INDICATES MIDDLE STRIP
5. SEE DETAILS (1) & (3) FOR PLACEMENT OF REBARS IN COLUMN & MIDDLE STRIP
6. TOP BARS ARE LAYER-4
BOTTOM BARS ARE LAYER-1
AS PER DETAIL (2)