


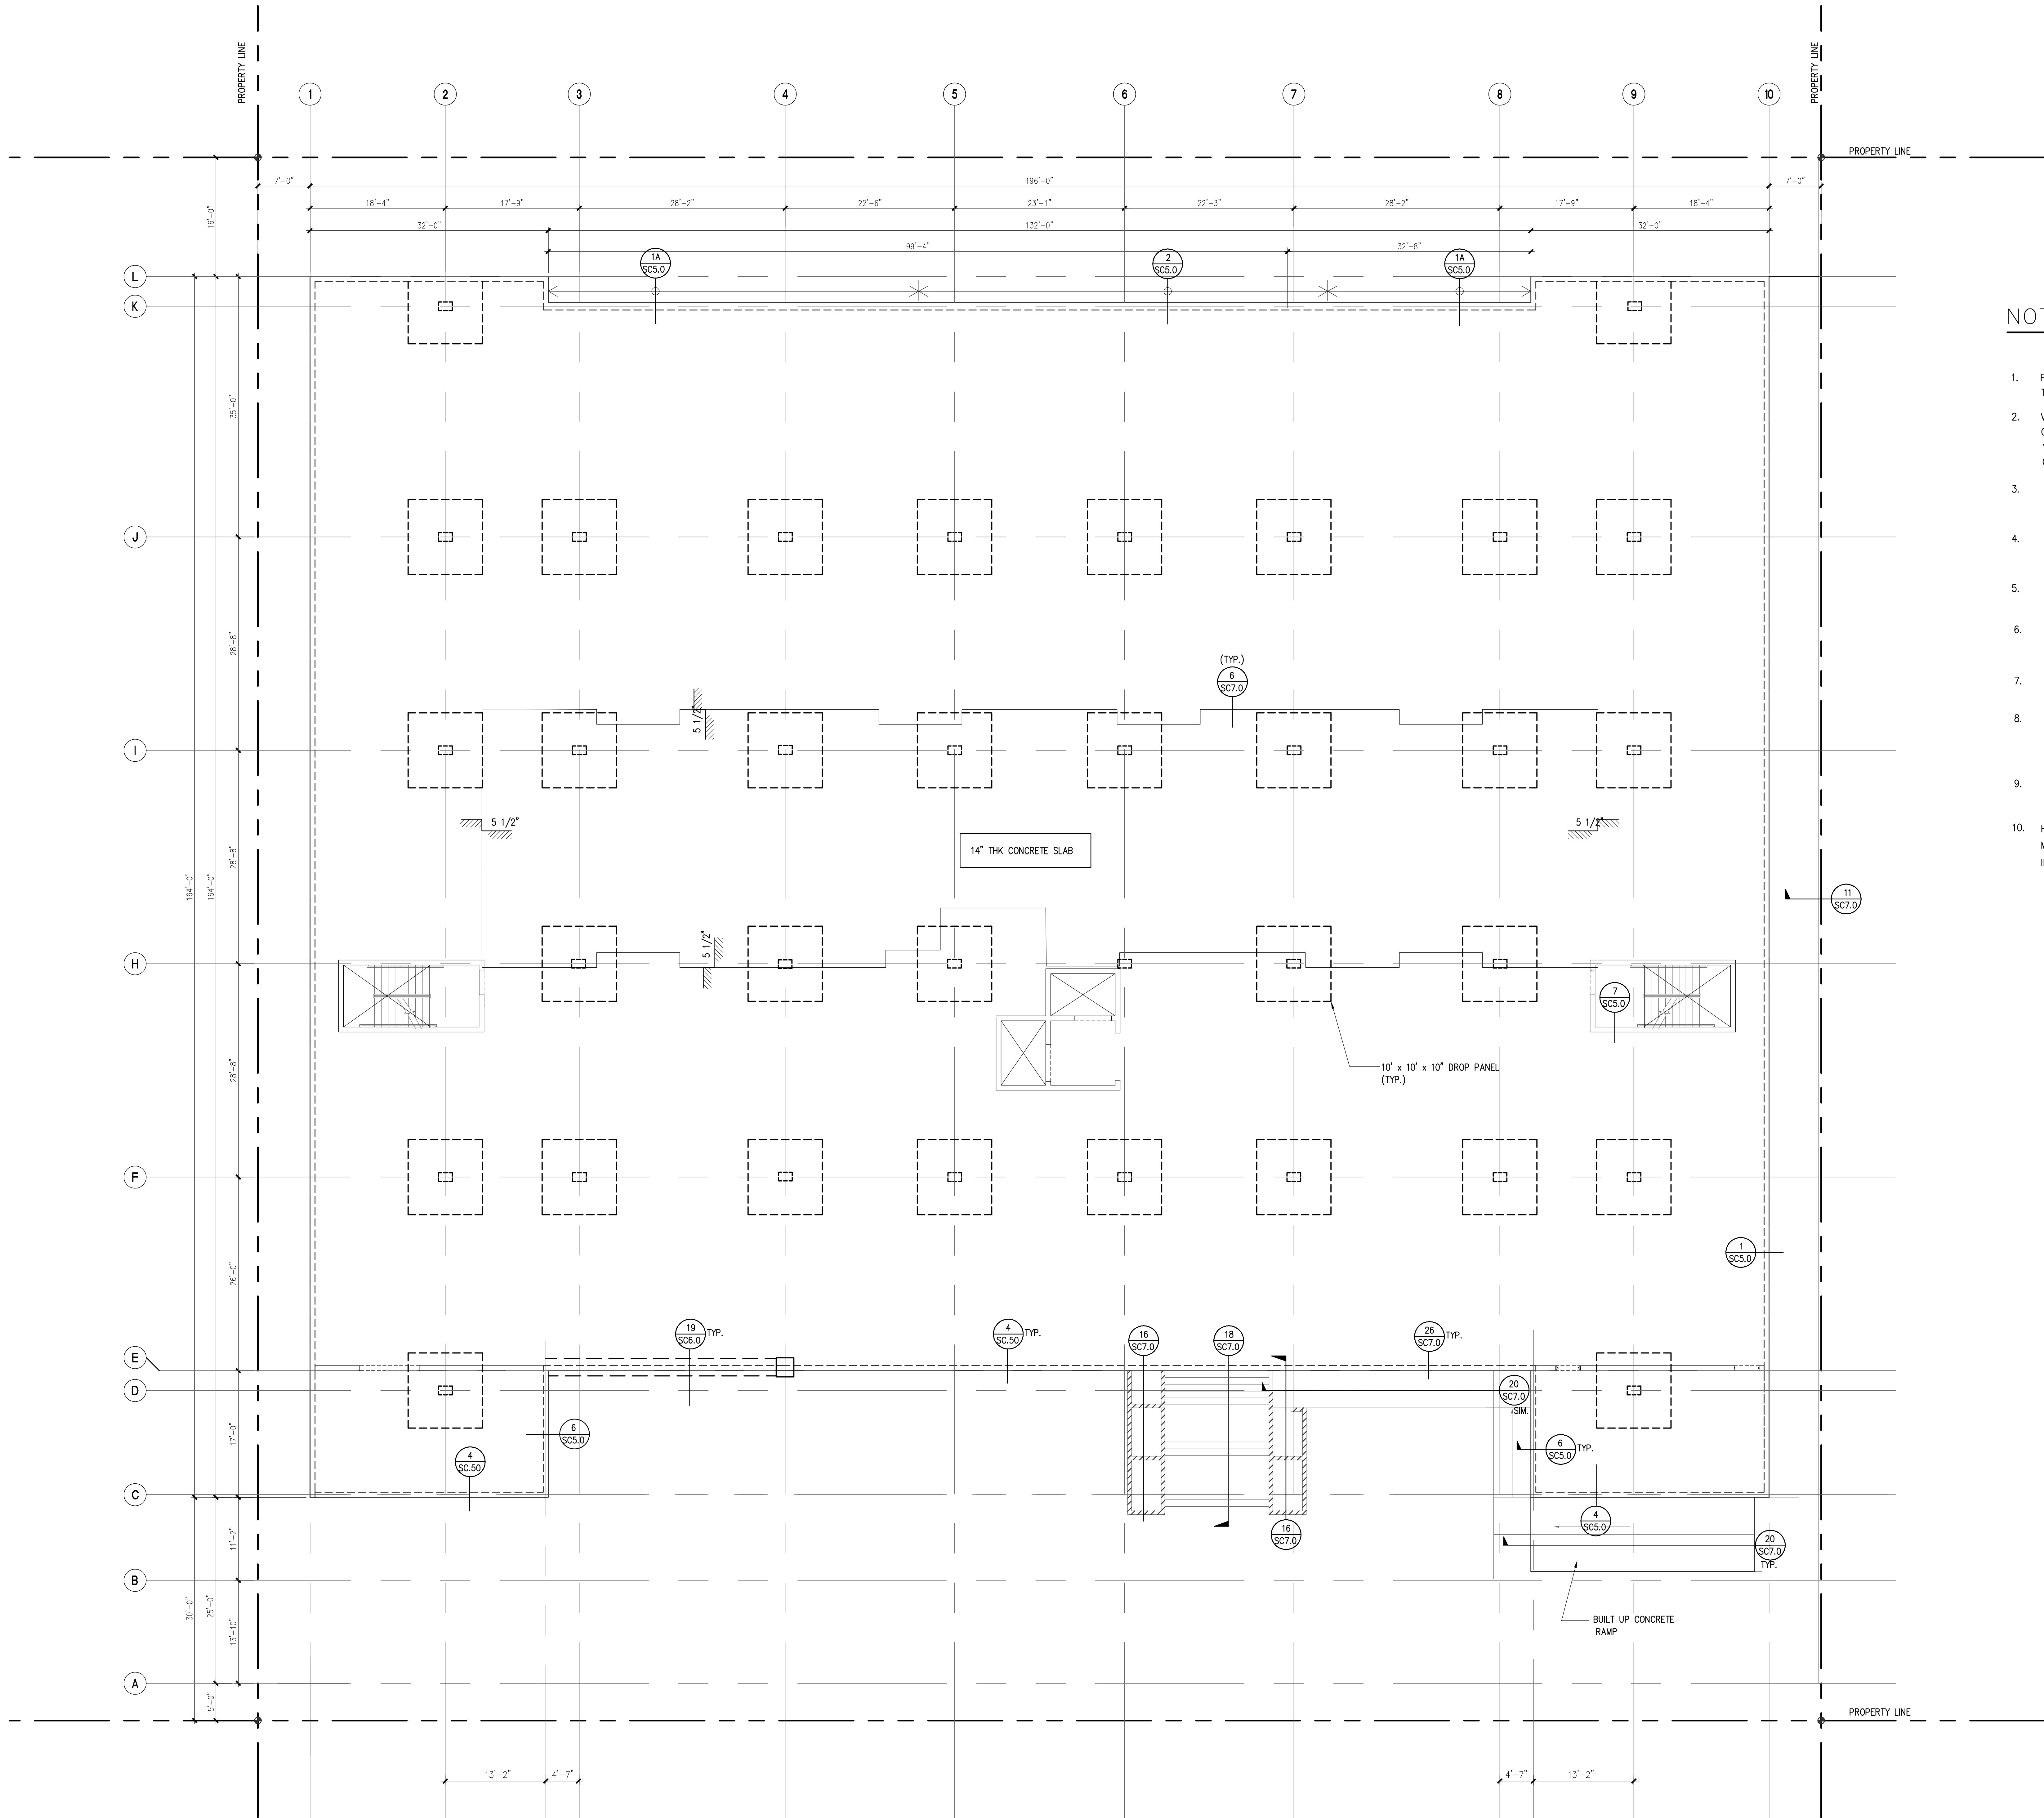

- NOTES:
- FOR GENERAL NOTES AND TYPICAL DETAILS SEE SHEETS SC1.1 THRU SC1.2. TYPICAL DETAILS ARE NOT REFERENCED ON PLANS.
  - VERIFY ALL DIMENSIONS, ELEVATIONS, SLAB EDGES, SLAB DEPRESSIONS, SLAB OPENINGS, CURBS, FOOTING PENETRATIONS, WALL OPENINGS, MECHANICAL PAD & EQUIPMENT. WEIGHTS WITH ARCHITECTURAL, MECHANICAL, PLUMBING, ELECTRICAL & CIVIL DRAWINGS.
  - B= INDICATES REINFORCED CONCRETE BEAM. SEE SHEETS SC7.0 FOR CONCRETE BEAM SCHEDULE.
  - INDICATES ONE-WAY REINFORCED CONCRETE SLAB.
  - INDICATES CONCRETE COLUMN.
  - INDICATES CONCRETE WALL.
  - INDICATES CONCRETE MASONRY UNIT (CMU) WALL.
  - INDICATES SLAB DEPRESSION, SEE 6/S7.0.
  - INDICATES DROP PANELS.
  - HOLD-DOWN HARDWARE FOR THE WOOD WALL ABOVE MUST BE SECURED IN PLACE PRIOR TO CONCRETE DECK INSPECTION.

PODIUM PLAN  
SCALE: 1/8" = 1'-0"

