



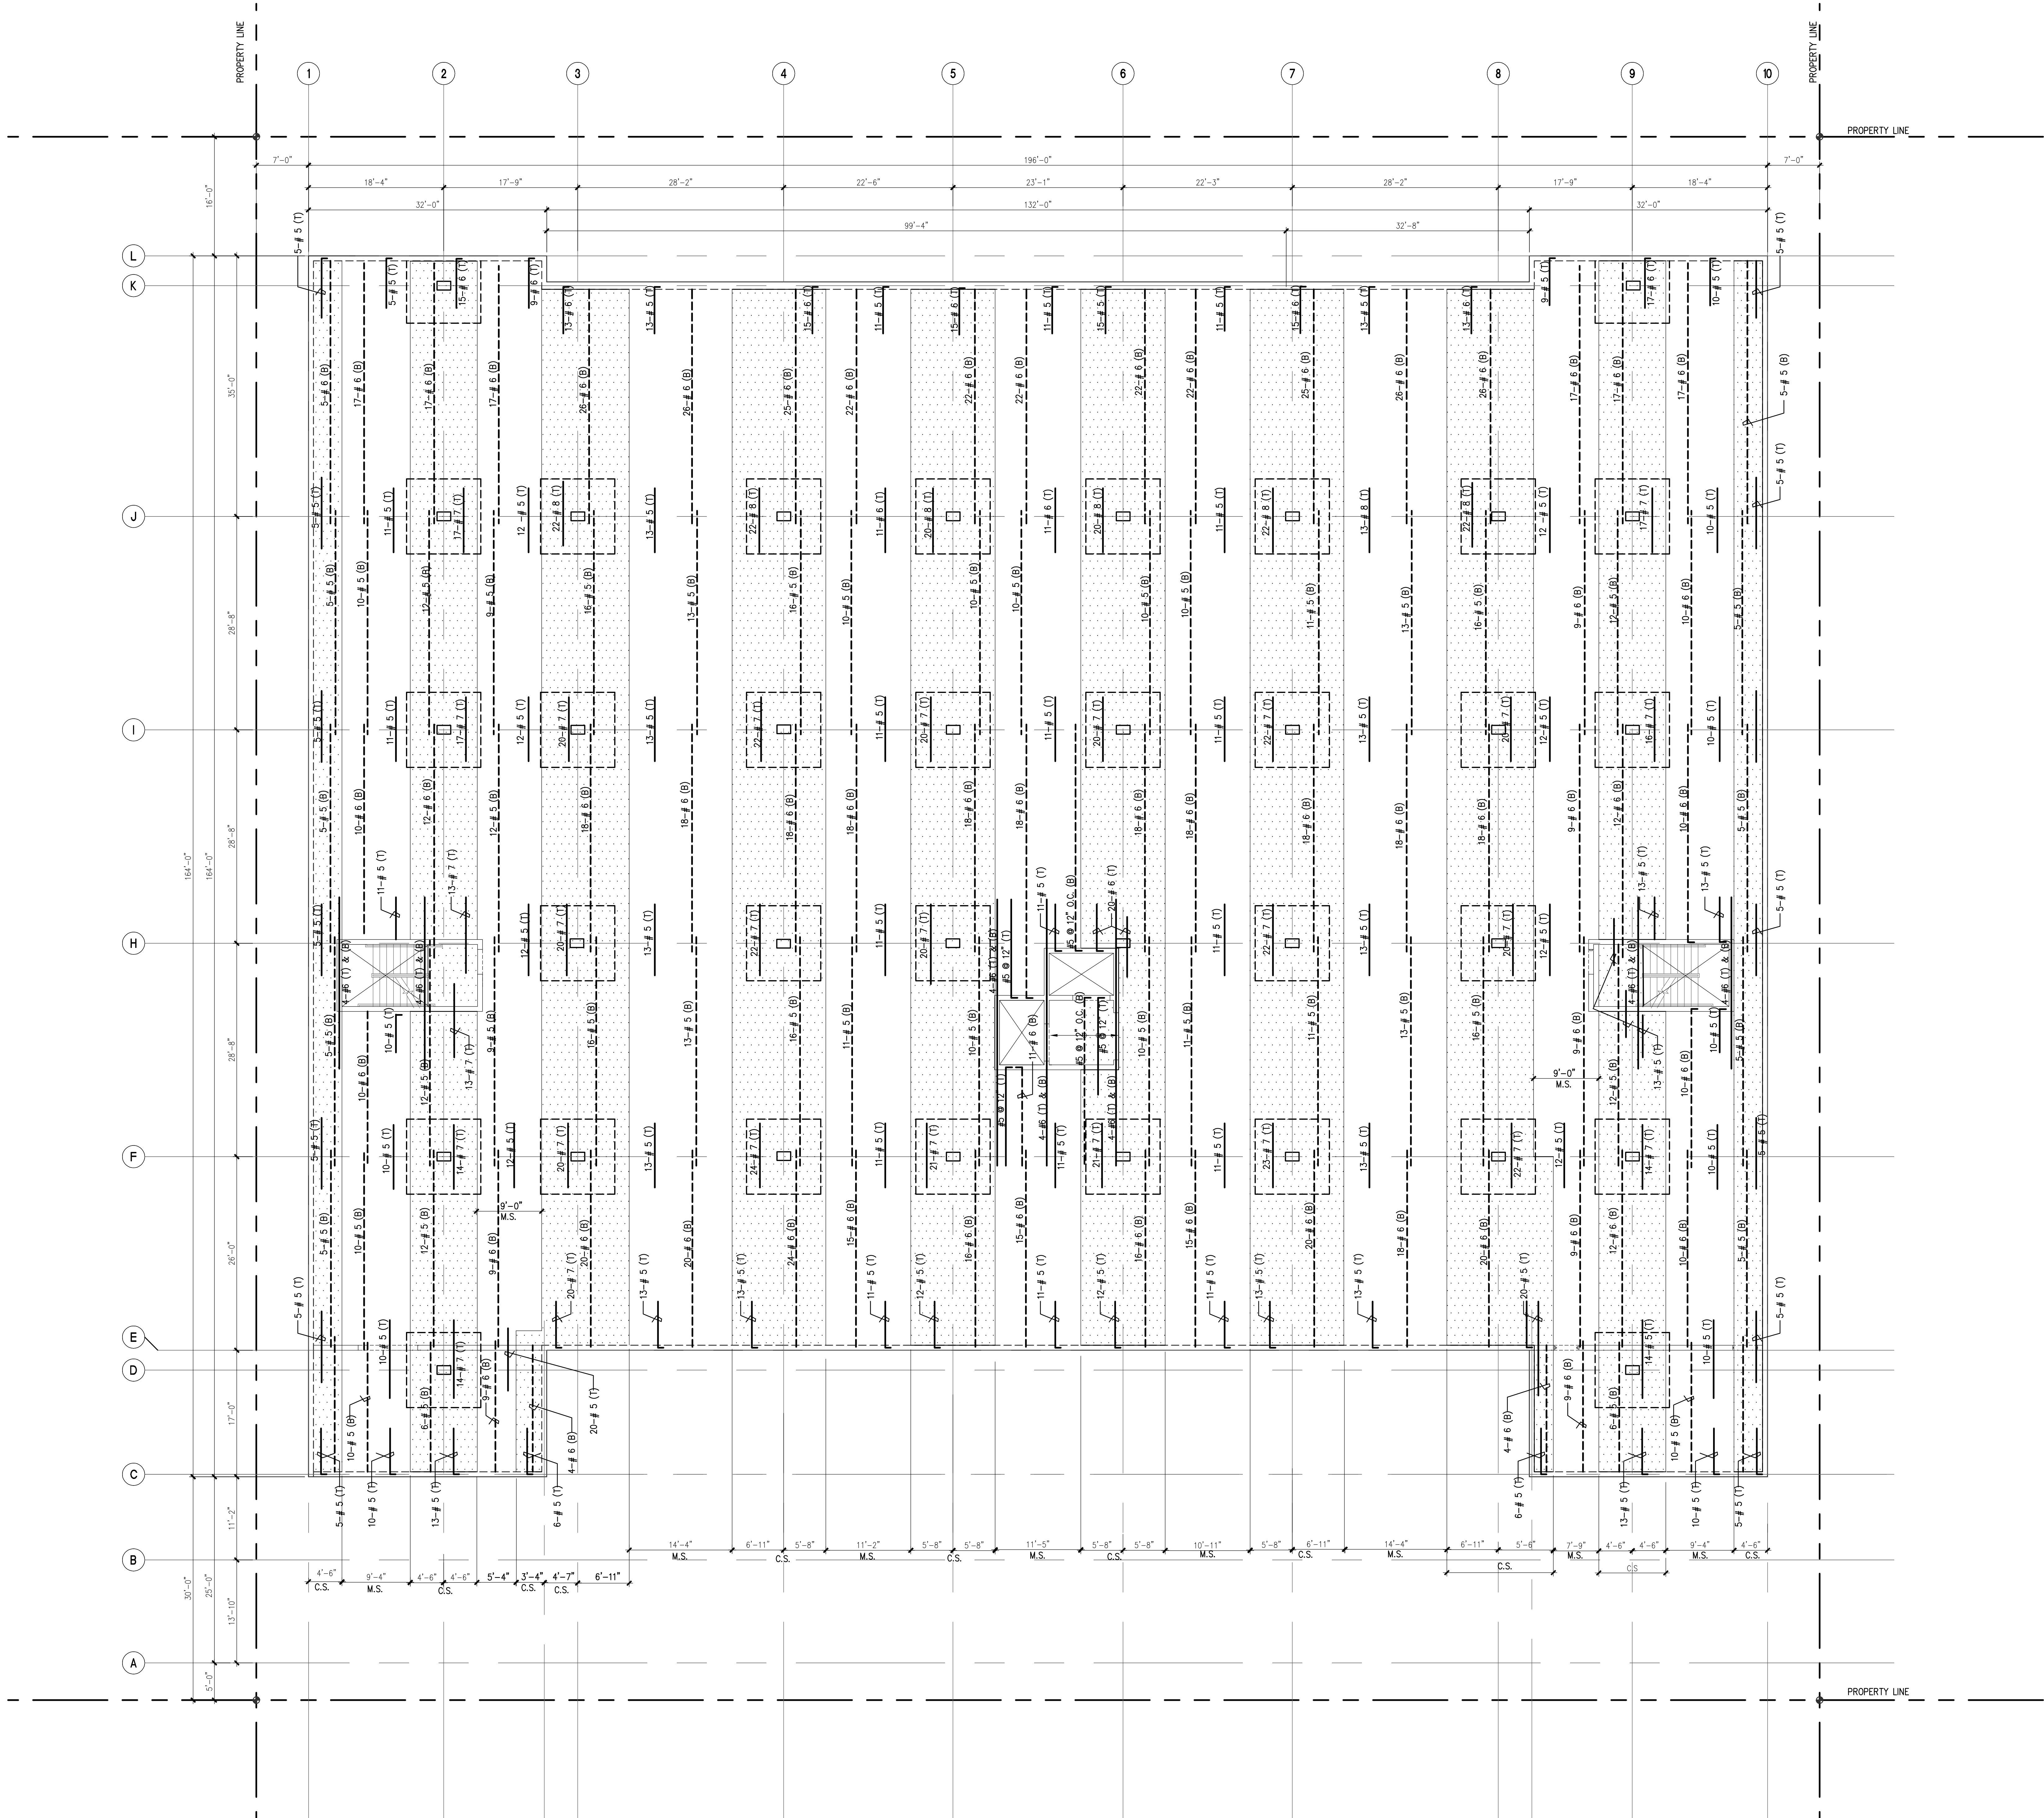

PODIUM PLAN
SCALE: 1/8" = 1'-0"

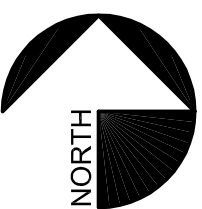

- NOTES
1. (B) --- INDICATES ADDED REBAR @ BOTTOM
 2. (T) --- INDICATES ADDED REBAR @ TOP
 3. C-S INDICATES COLUMN STRIP
 4. M-S INDICATES MIDDLE STRIP
 5. SEE DETAILS S61.7 & S61.7 FOR PLACEMENT OF REBARS IN COLUMN & MIDDLE STRIP
 6. TOP BARS ARE LAYER-4
BOTTOM BARS ARE LAYER-1
AS PER DETAIL S61.7

